




REAR ELEVATION




SIDE ELEVATION 1

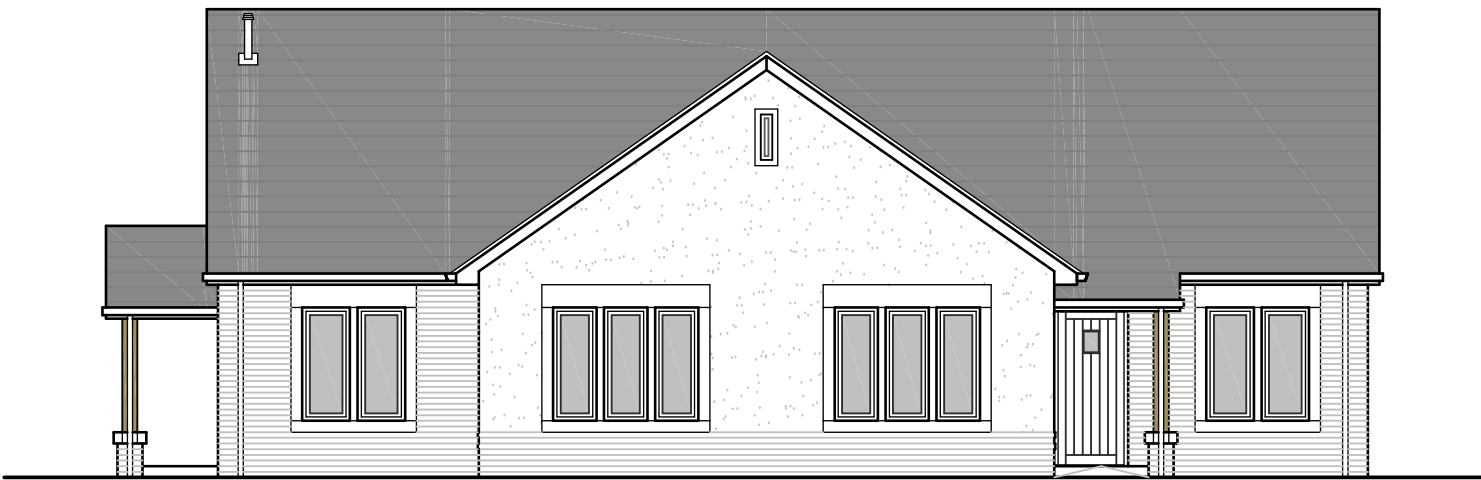

FRONT ELEVATION



SIDE ELEVATION 2

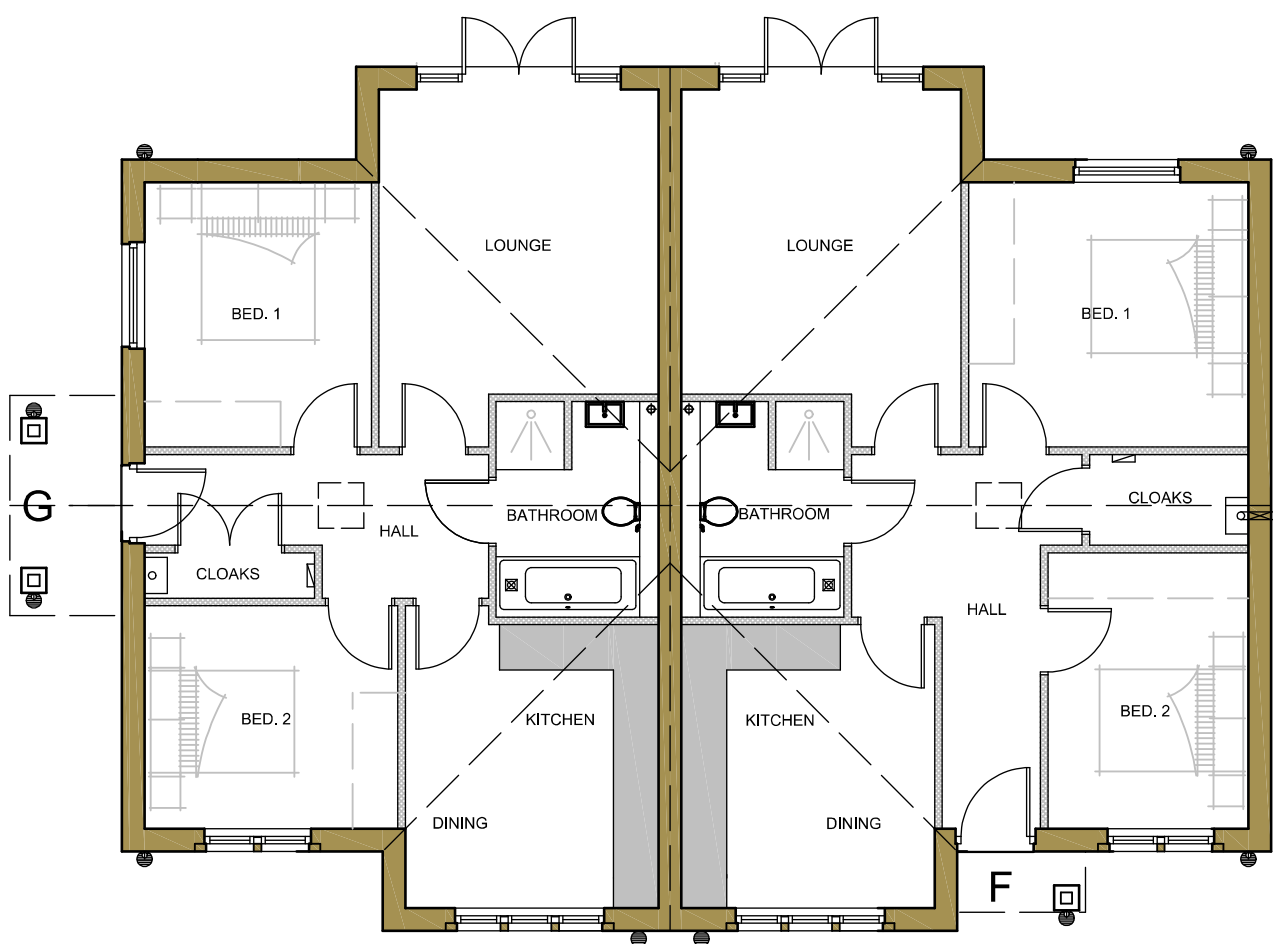

FLOOR PLAN  
TYPE F / G

PLOTS 7 / 8

A	03/12/22	Bedroom furniture layouts added. Bed. 1 window moved from rear elevation to side elevation 1.	GB
No.	Date	Revision	Initial

ALPHA DESIGN

Architectural Services  
Member of the Chartered Institute of  
Architectural Technologists

Tel: 01900 829199

Project

LAND TO NORTH EAST OF  
HARRAS ROAD,  
WHITEHAVEN

Client

JOHN SWIFT HOMES LTD.

Drawing

DWELLING TYPE F / G -  
PLANS & ELEVATIONS

Scale 1:100 @ A1 Drawn GB

Checked Date JUNE 2022

Drawing No.

18/03/926 - 14 a)

This drawing and design is copyright and must not  
be reproduced in part or in whole without prior  
written consent. Contractors must verify all  
dimensions on site before commencing work or  
preparing shop drawings.