



REAR ELEVATION




SIDE ELEVATION




FRONT ELEVATION



SIDE ELEVATION

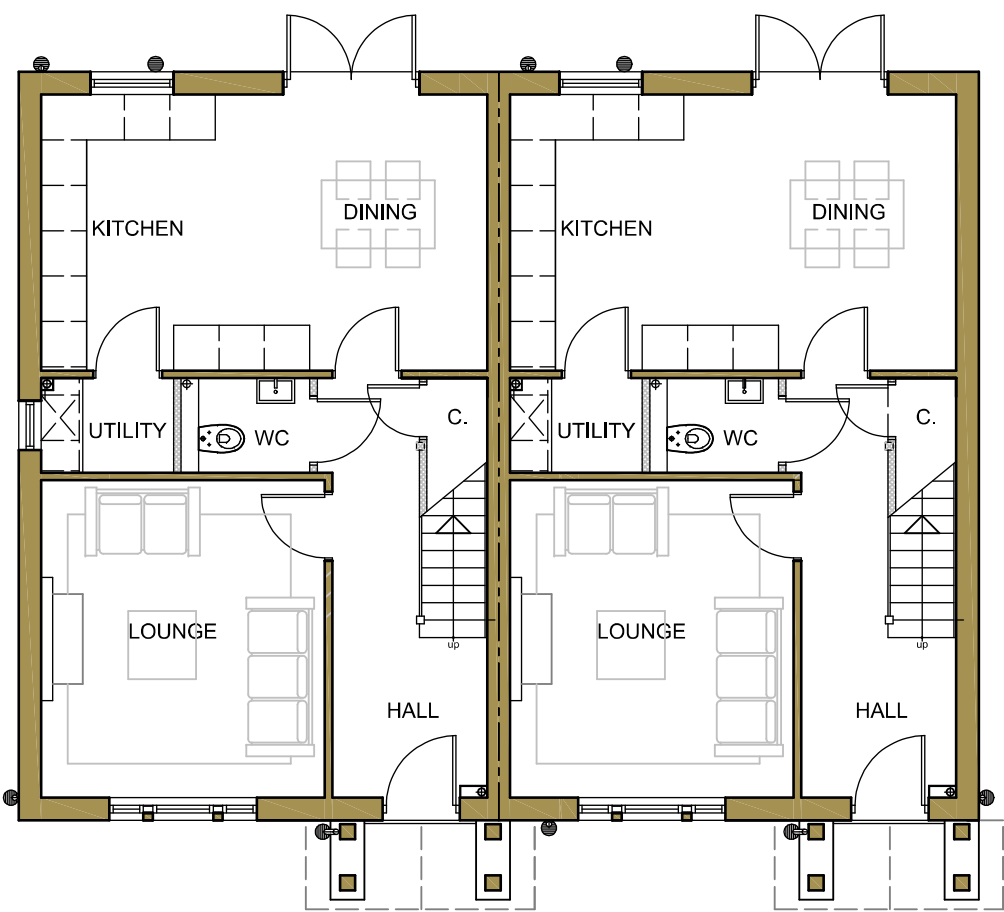

GF PLAN
54.87m2 G.I.A.

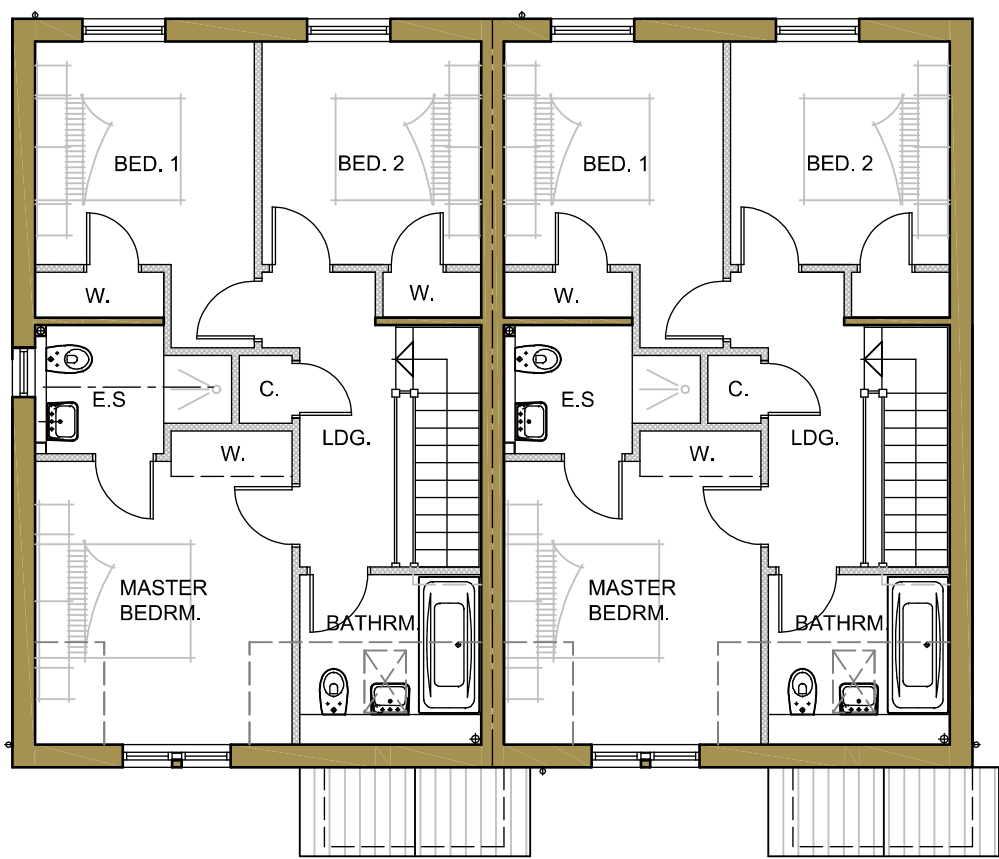

FF PLAN
54.87m2 G.I.A.

PLOTS 4 / 5 & 6 / 7
Plots 4 / 5 & 6 / 7 as drawn

| | | | |
|-----|------|----------|---------|
| | | | |
| No. | Date | Revision | Initial |

ALPHA DESIGN

Architectural Services
Member of the Chartered Institute of
Architectural Technologists
Tel: 01900 829199

Project
LAND TO NORTH EAST OF
HARRAS ROAD,
WHITEHAVEN

Client
JOHN SWIFT HOMES LTD.

Drawing
DWELLING TYPE F -
PLANS & ELEVATIONS
Scale 1:100 @ A1 Drawn GB
Checked Date JANUARY 2022

Drawing No.
18/03/926 - 13

This drawing and design is copyright and must not be reproduced in part or in whole without prior written consent. Contractors must verify all dimensions on site before commencing work or preparing shop drawings.