



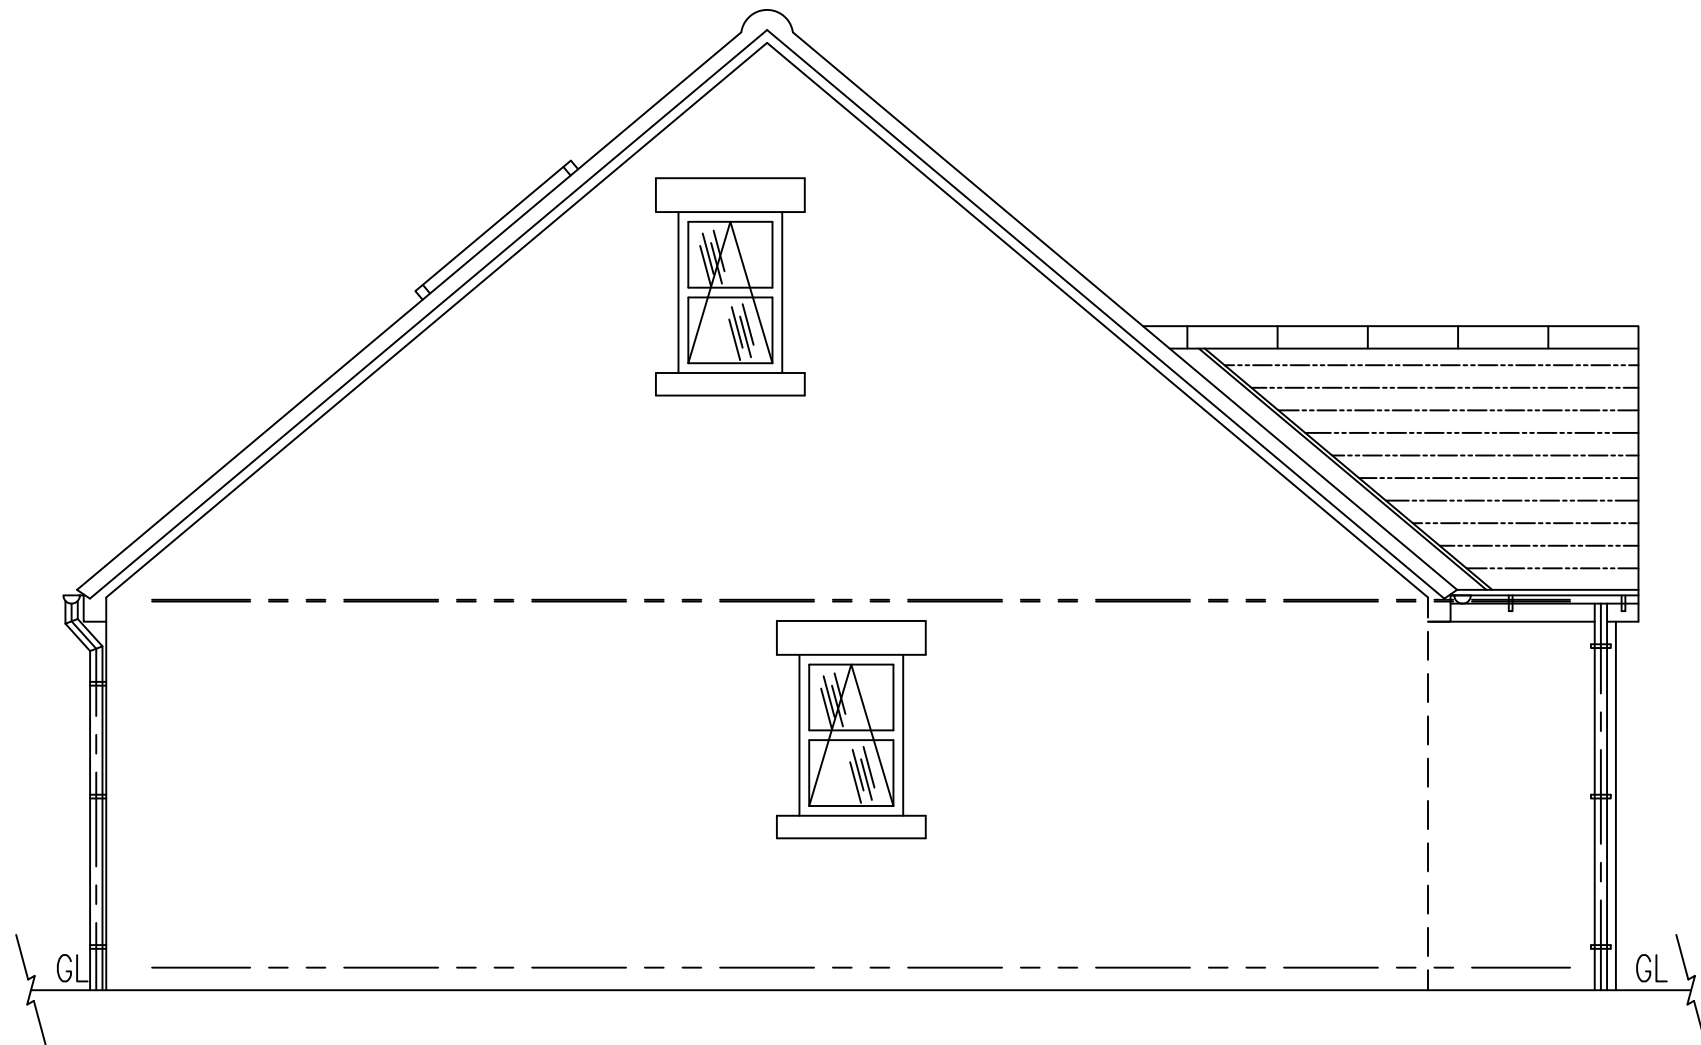

EXISTING EAST ELEVATION

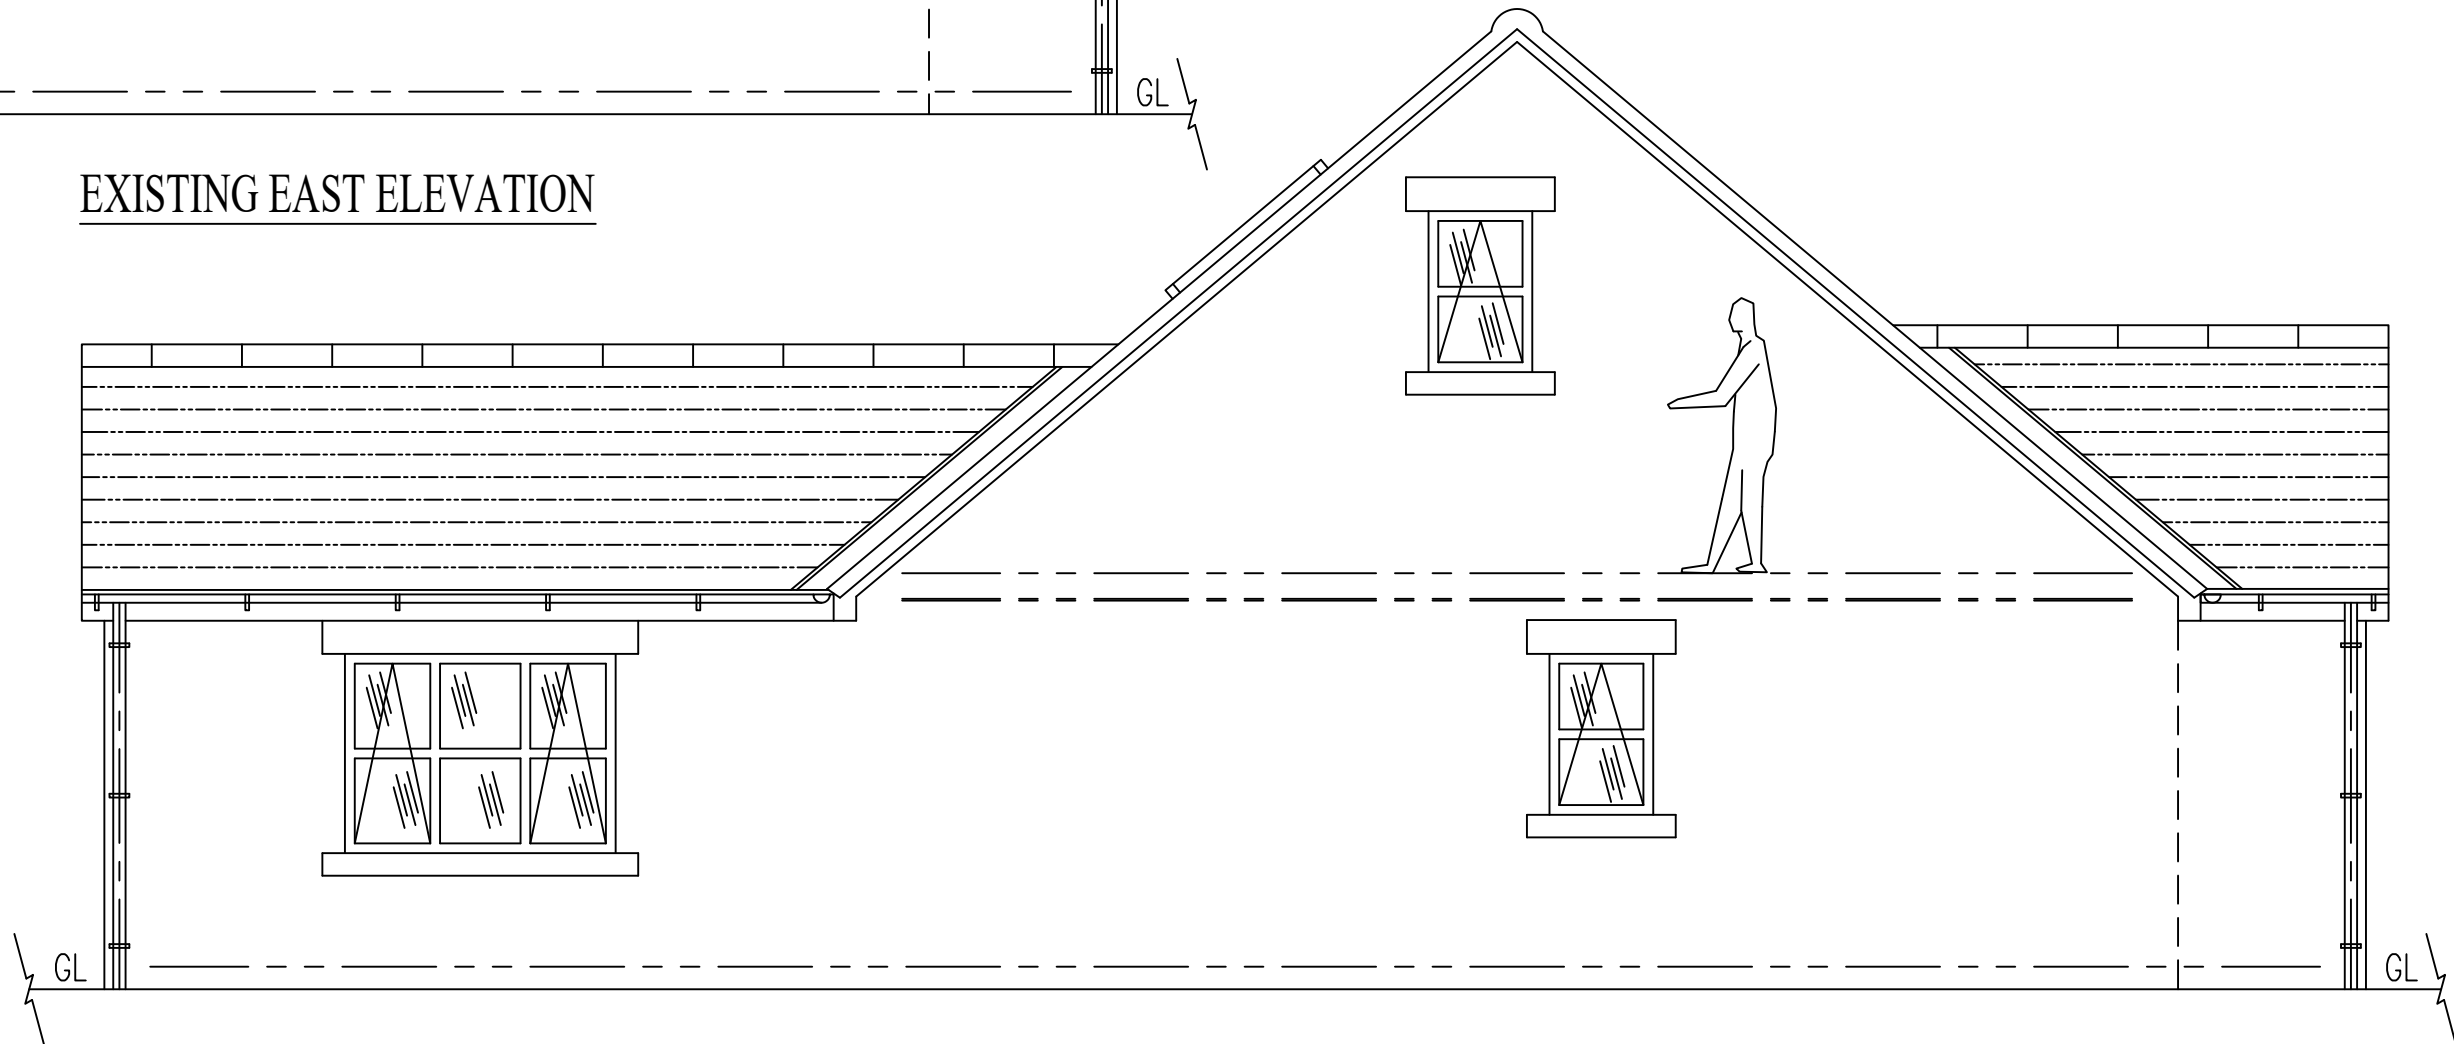

PROPOSED EAST ELEVATION

SCALE 1:50

