




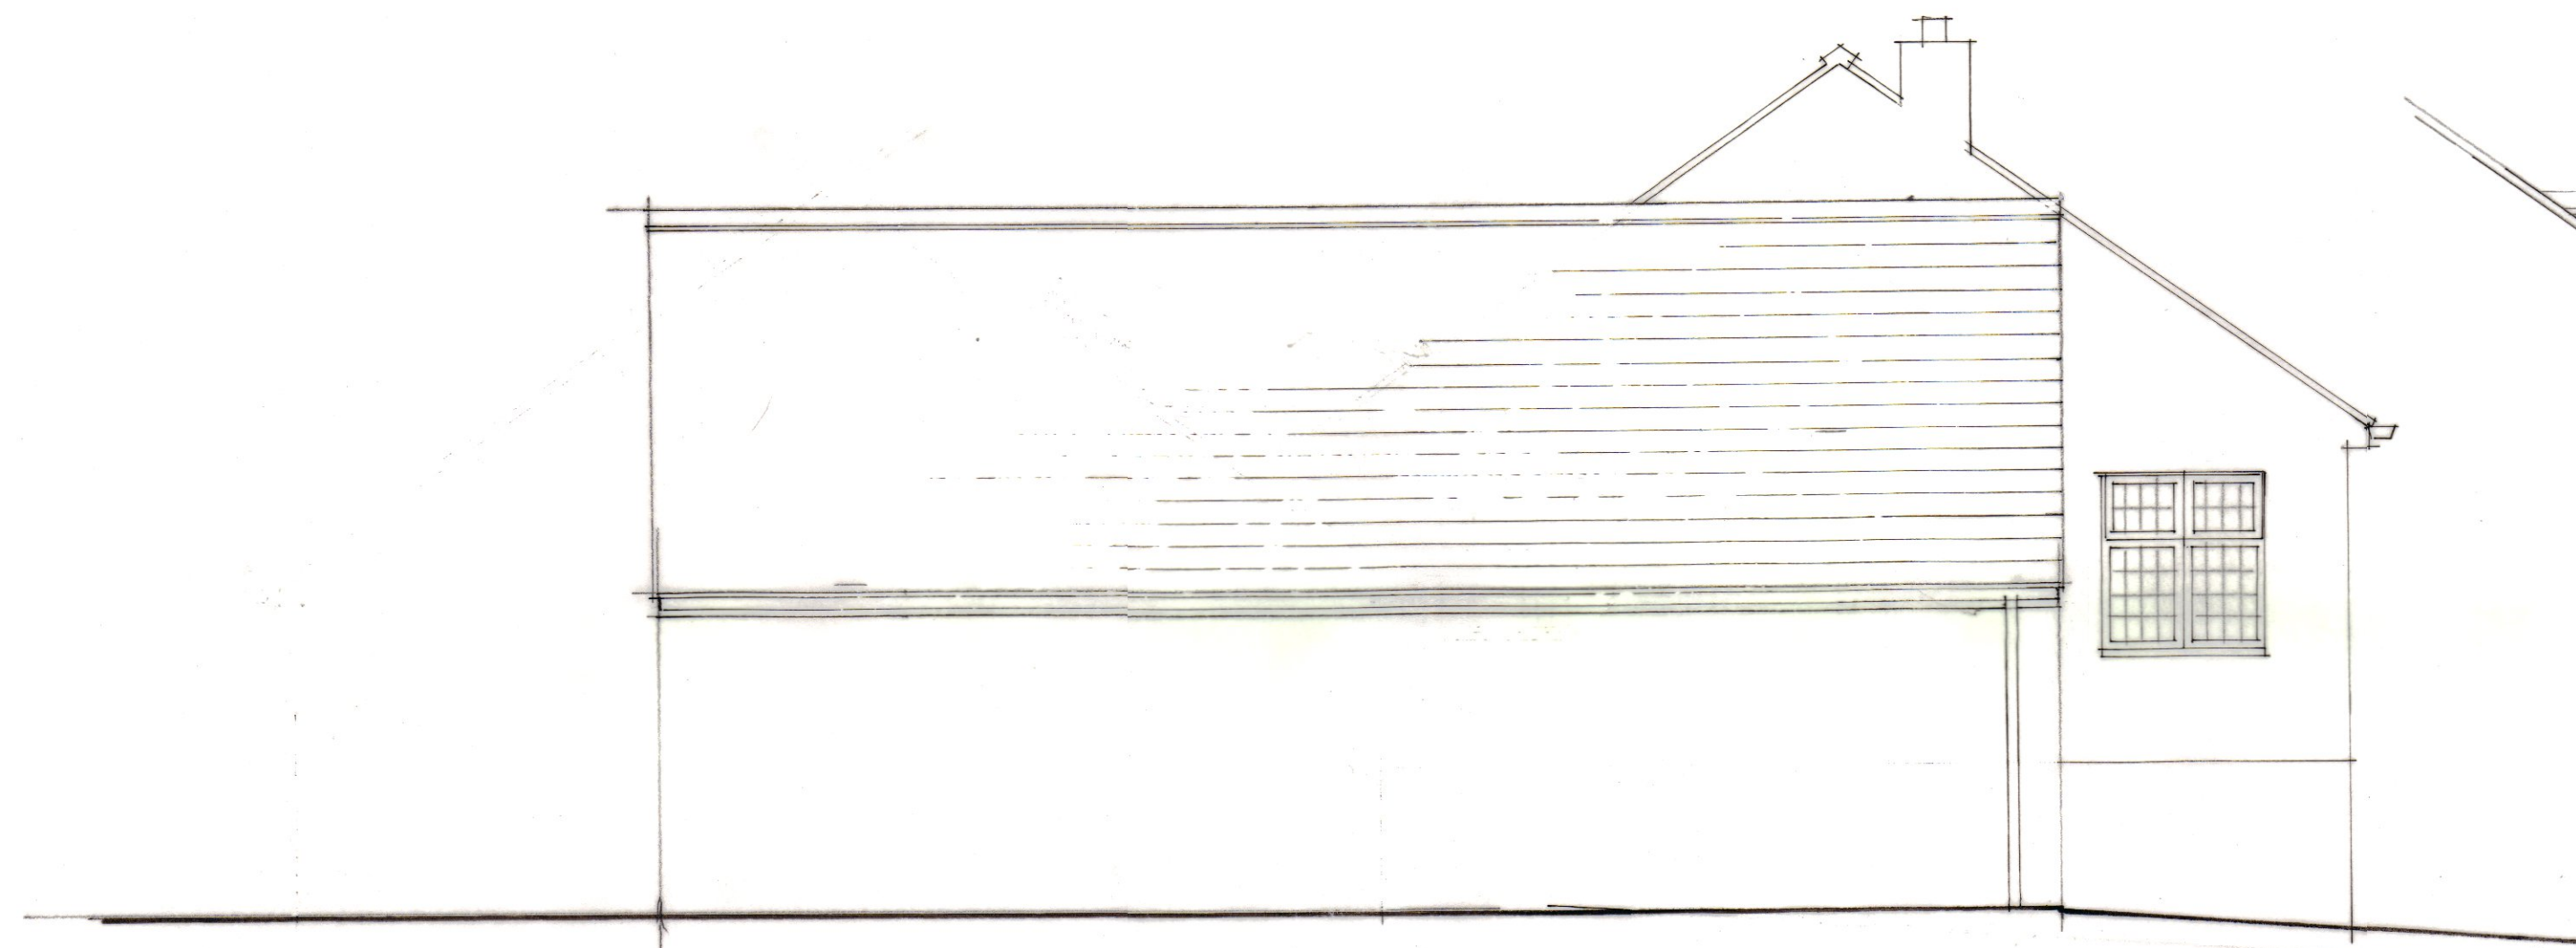

SIDE ELEVATION (NW)

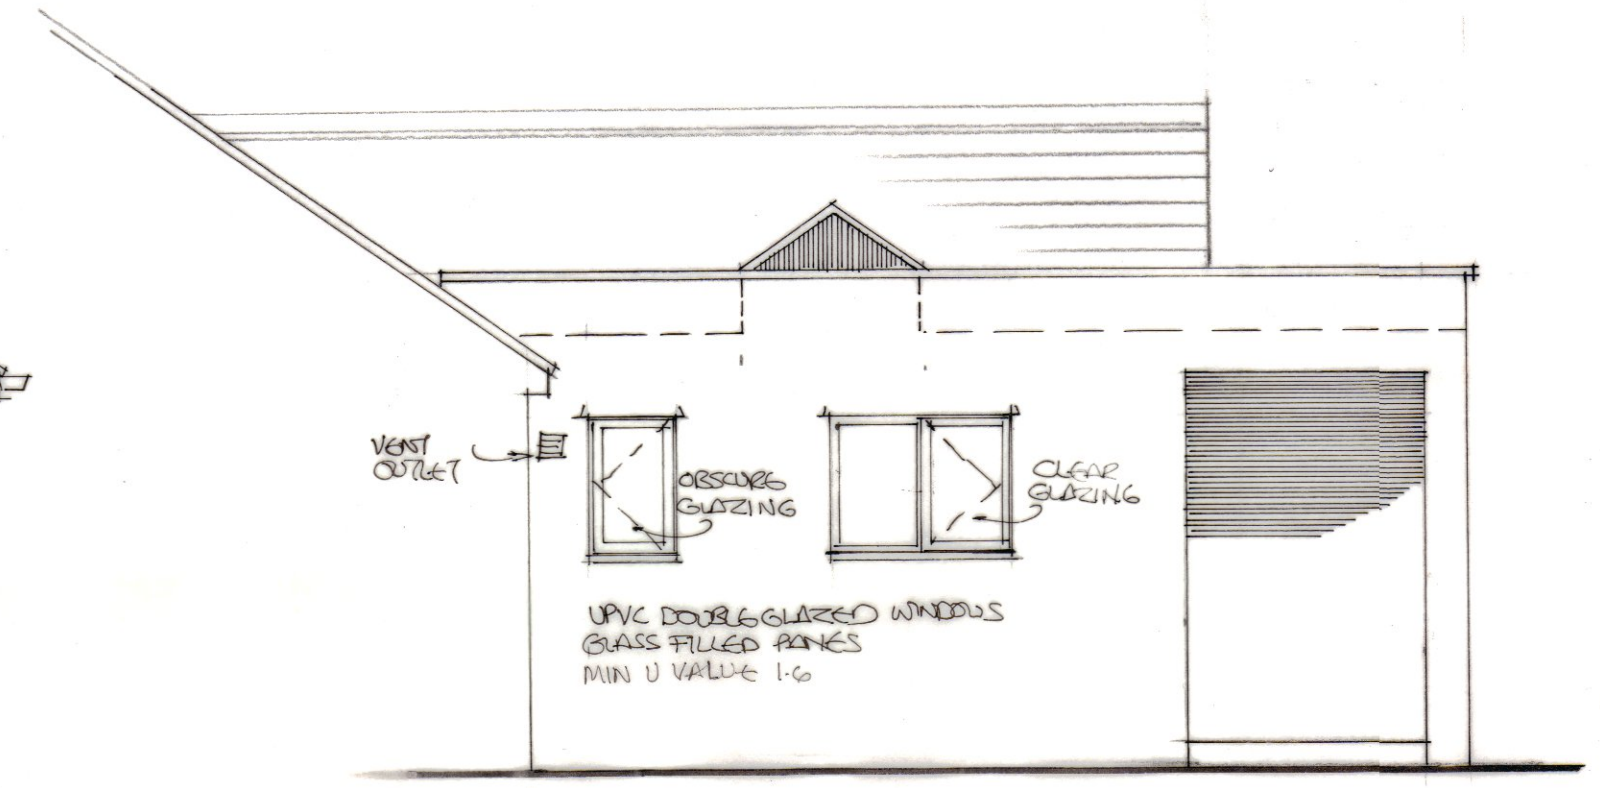

SIDE ELEVATION (SE)

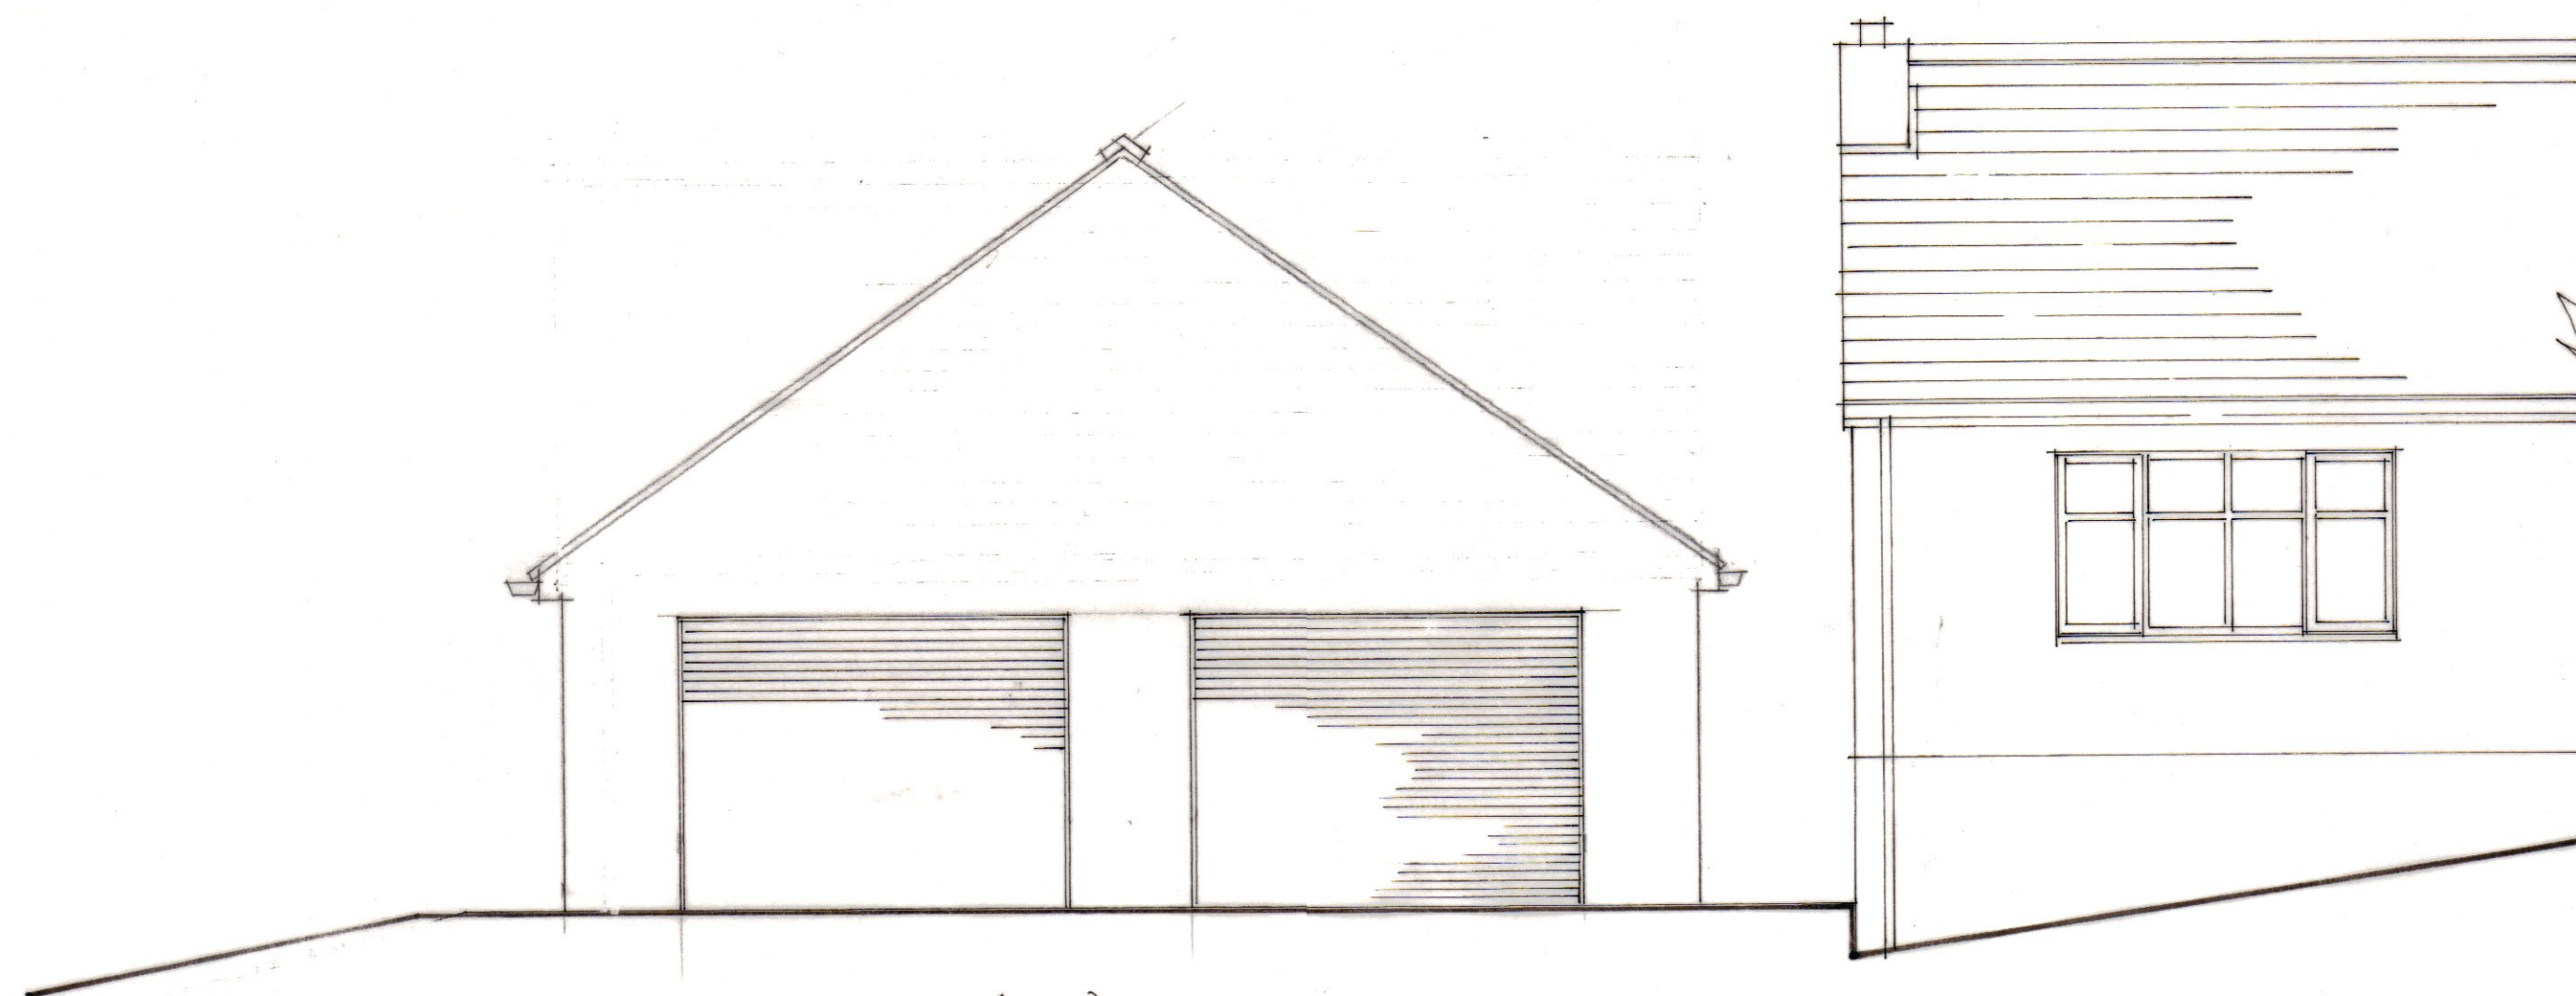

FRONT ELEVATION (SW)

A. AUG 21 GARAGE EXTENDED SIZE AND ORIENTATION

PROPOSED FAMILY ROOM EXTENSION AND DETACHED GARAGE.
 LATRIGG : 1 COMMON SIDE : DISTINGTON : CA14 4PU
 FOR MRP. EILBECK
 PROPOSED ELEVATIONS SCALE 1:50 JUNE 20 PE/3A