
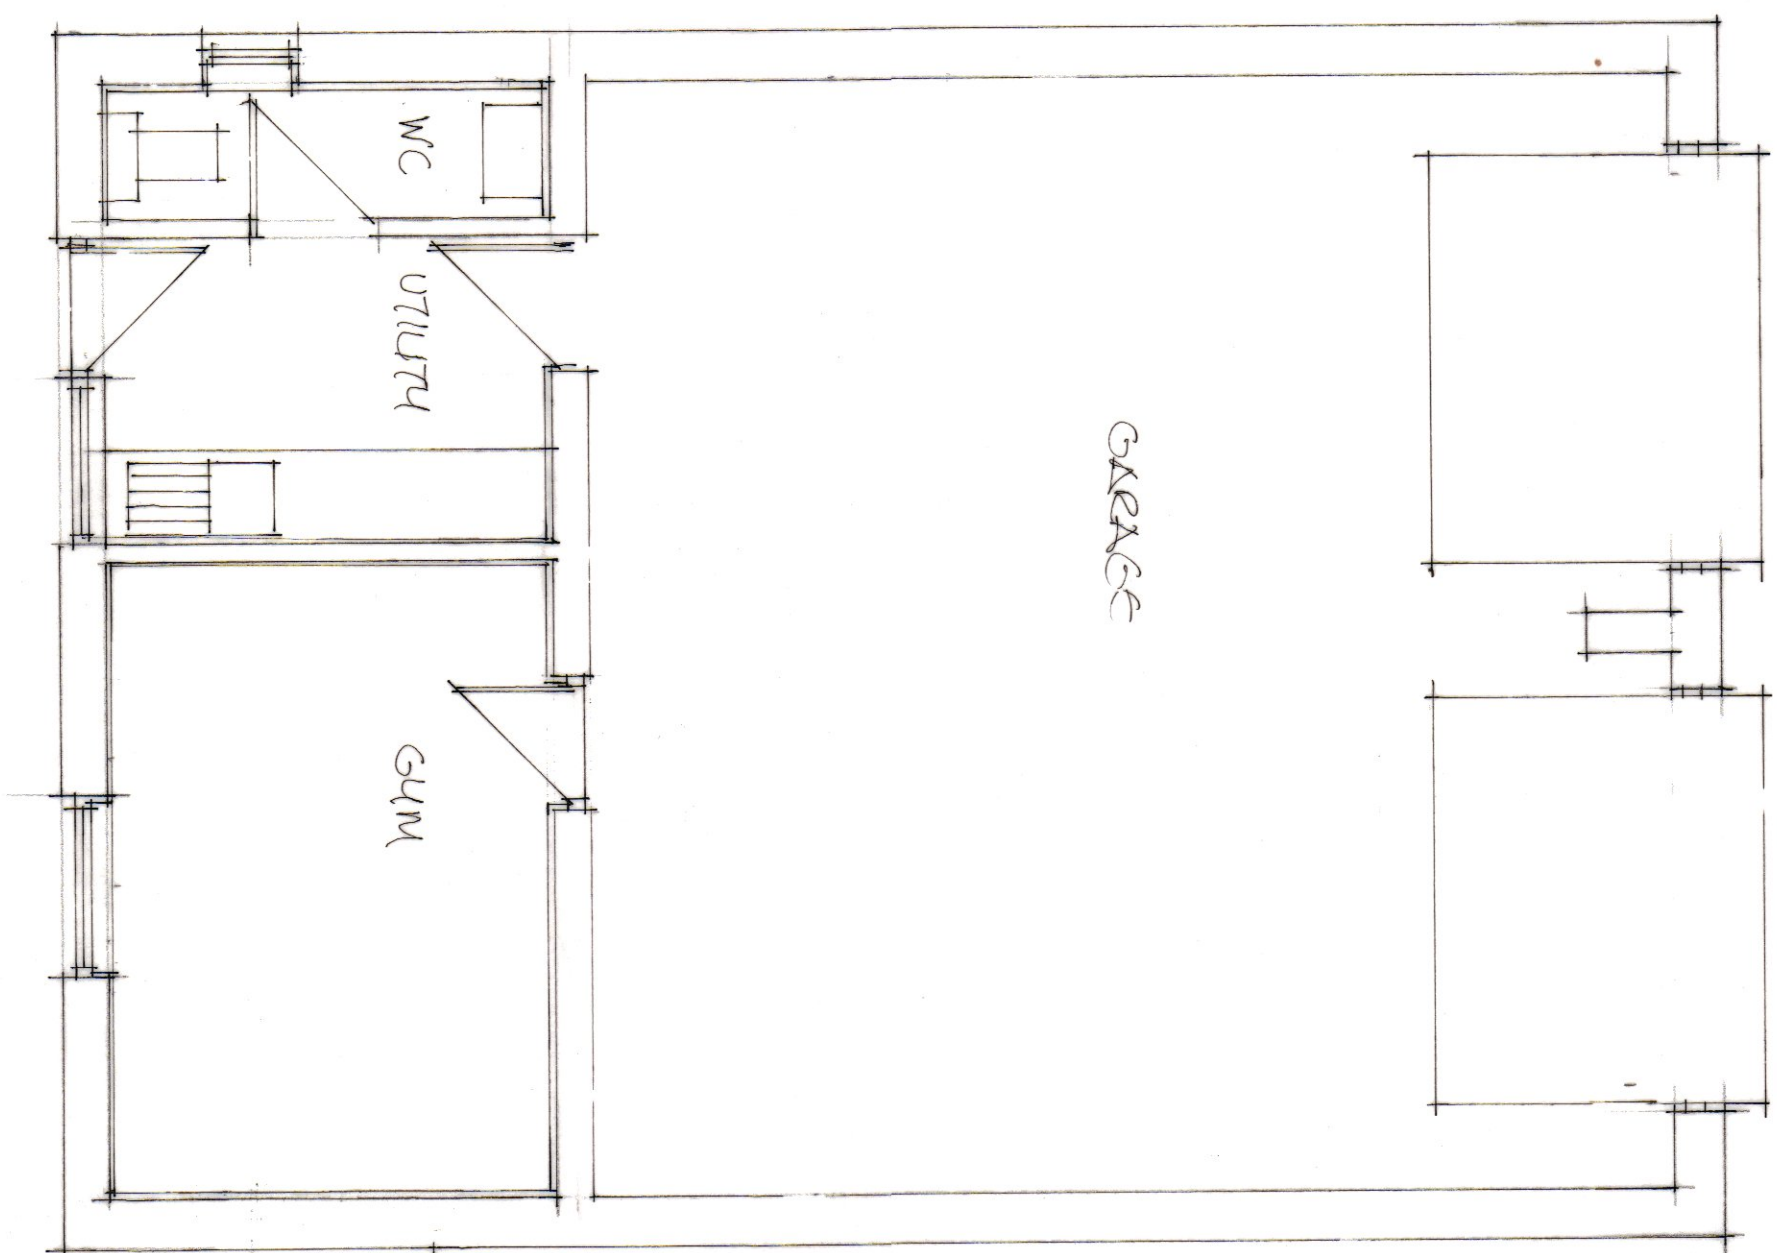


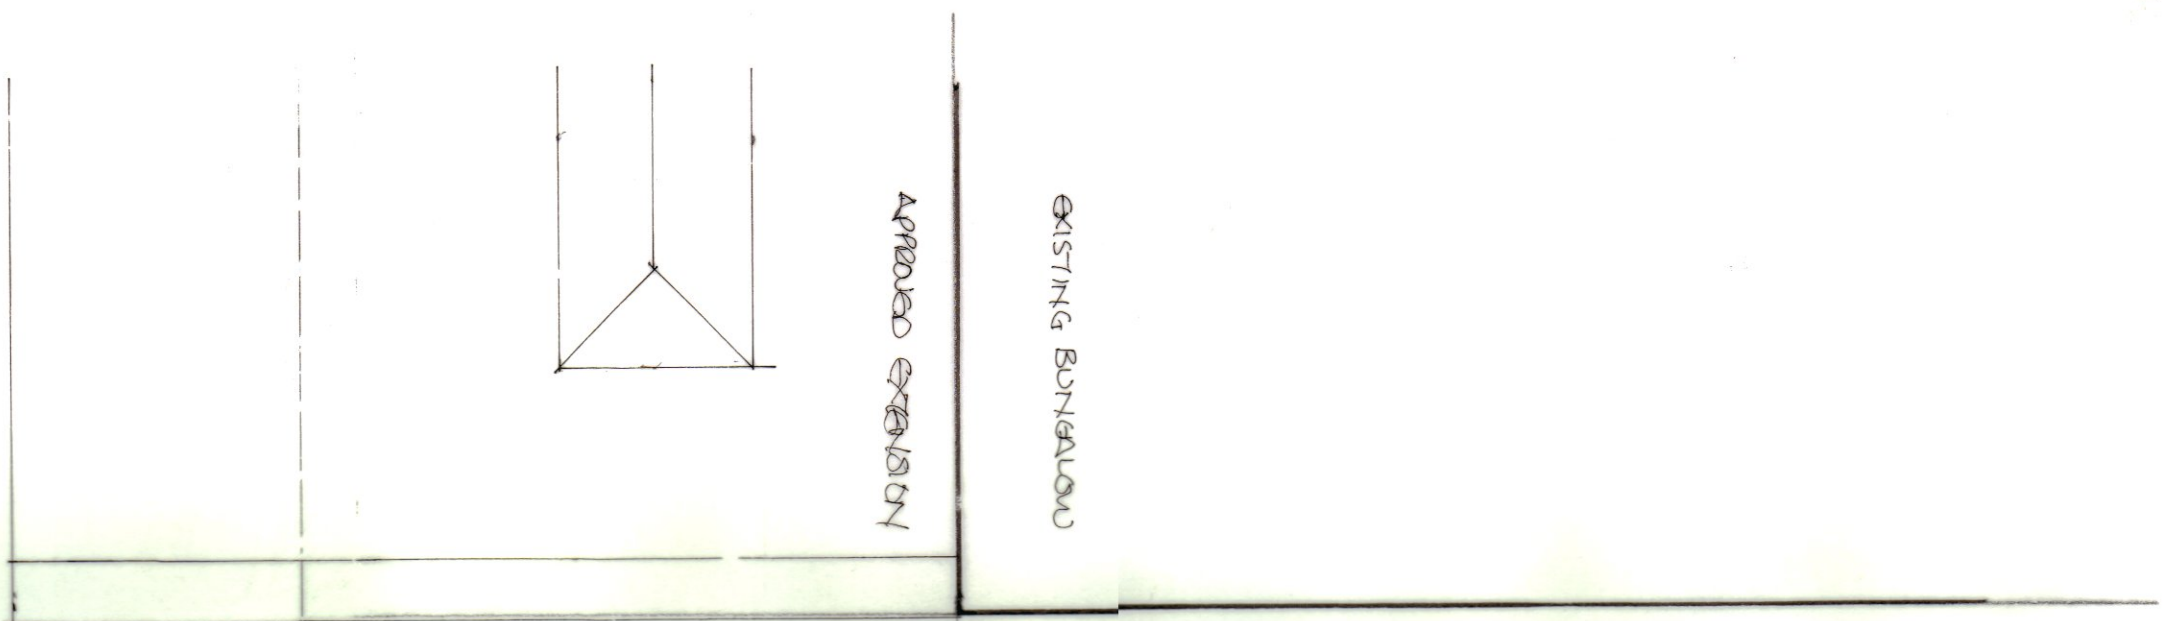

A: NOV 21 WINDOW REMOVED FROM GYM SIDE ABUTMENT

REVISED GARAGE PLAN
'LATERIGG' 1 COMMONSIDE DISTINCTION
FOR P. GILBECK

FLOOR PLAN

SCALE 1:50 AUG 2021 PEP/PIA