




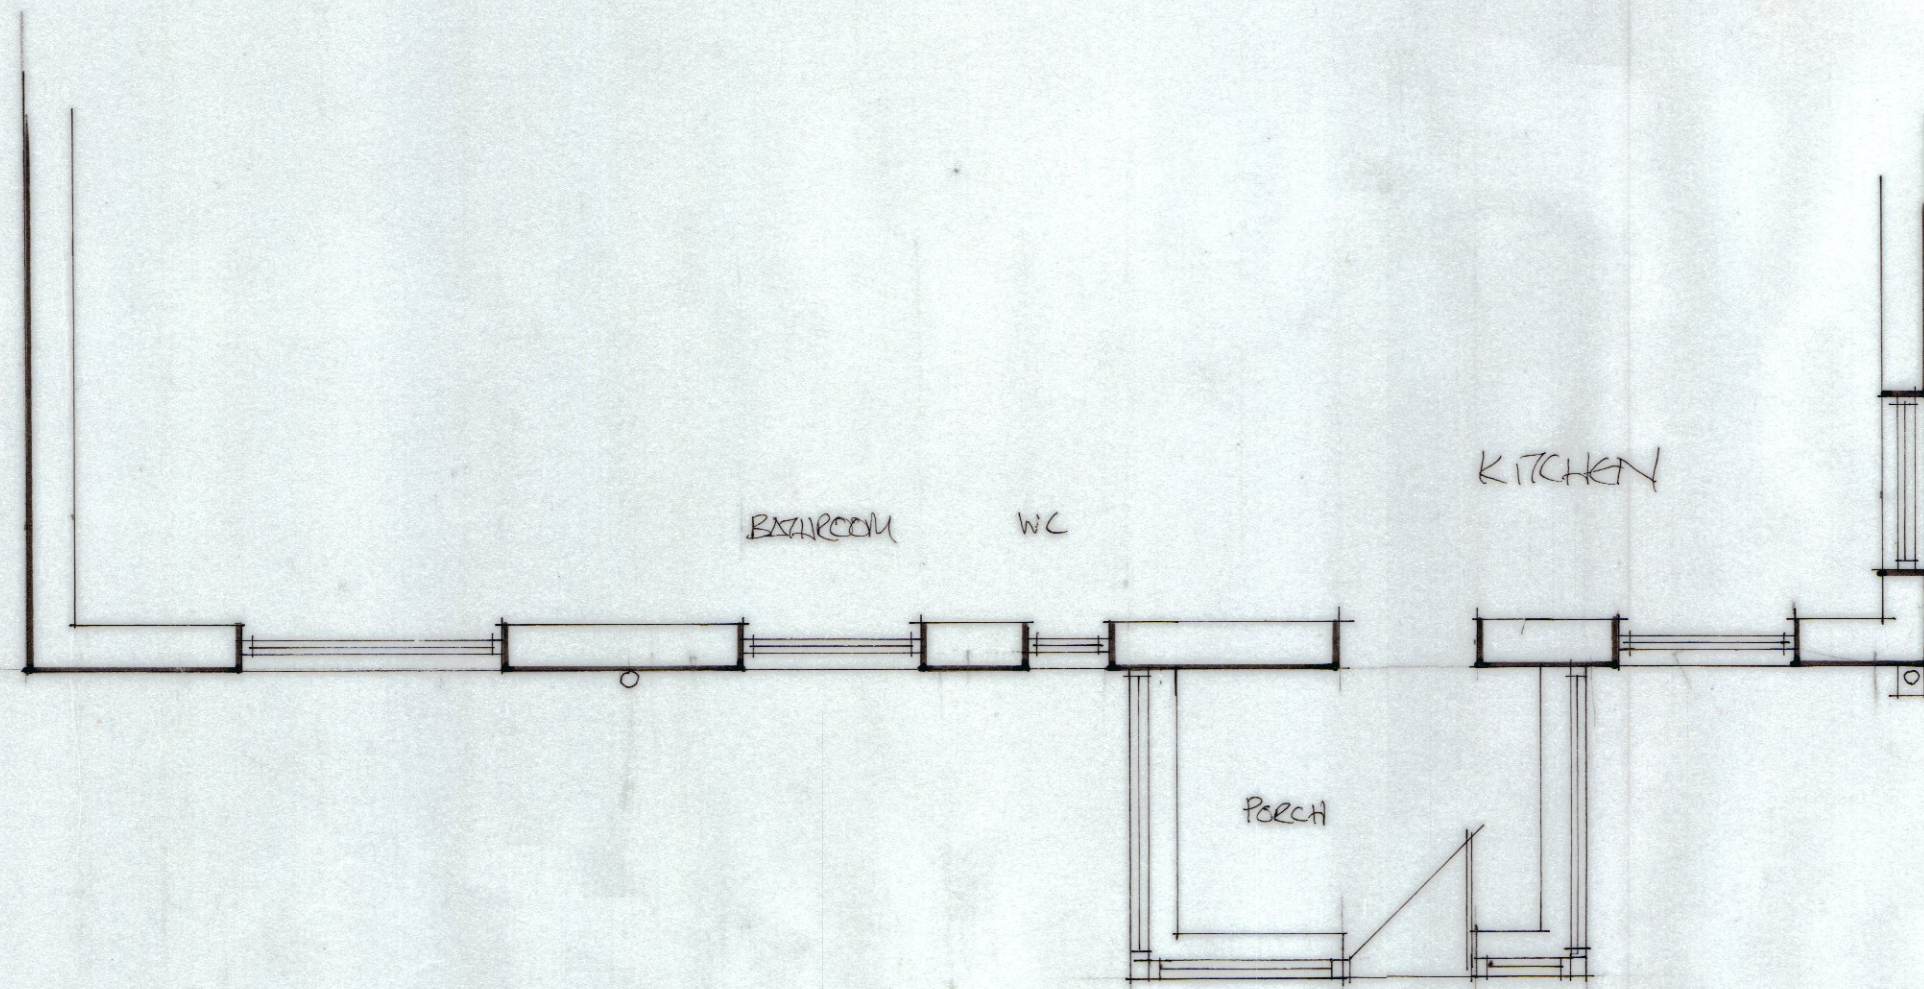


PART G.F. PLAN

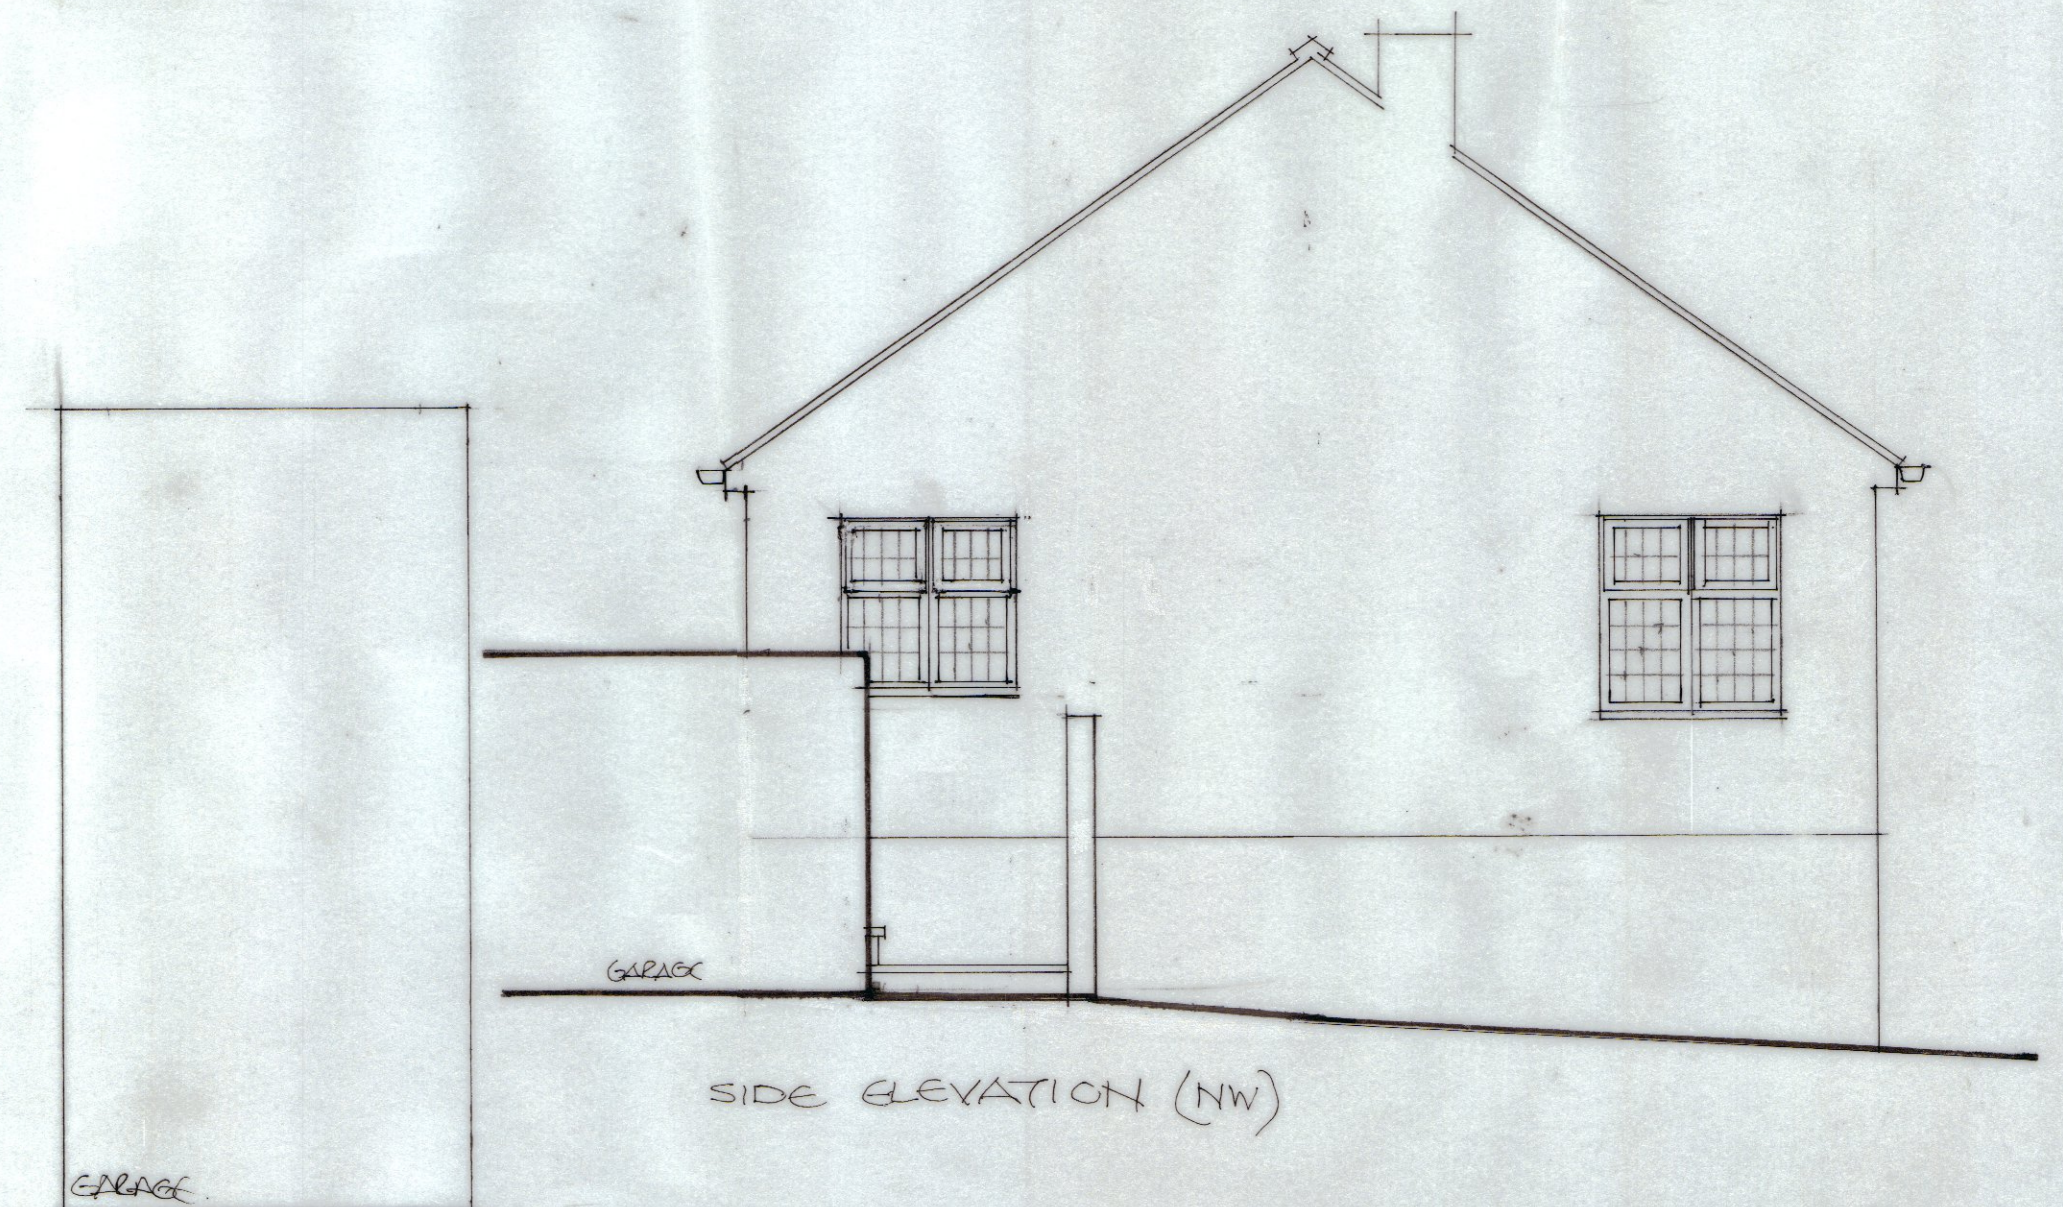

SIDE ELEVATION (NW)

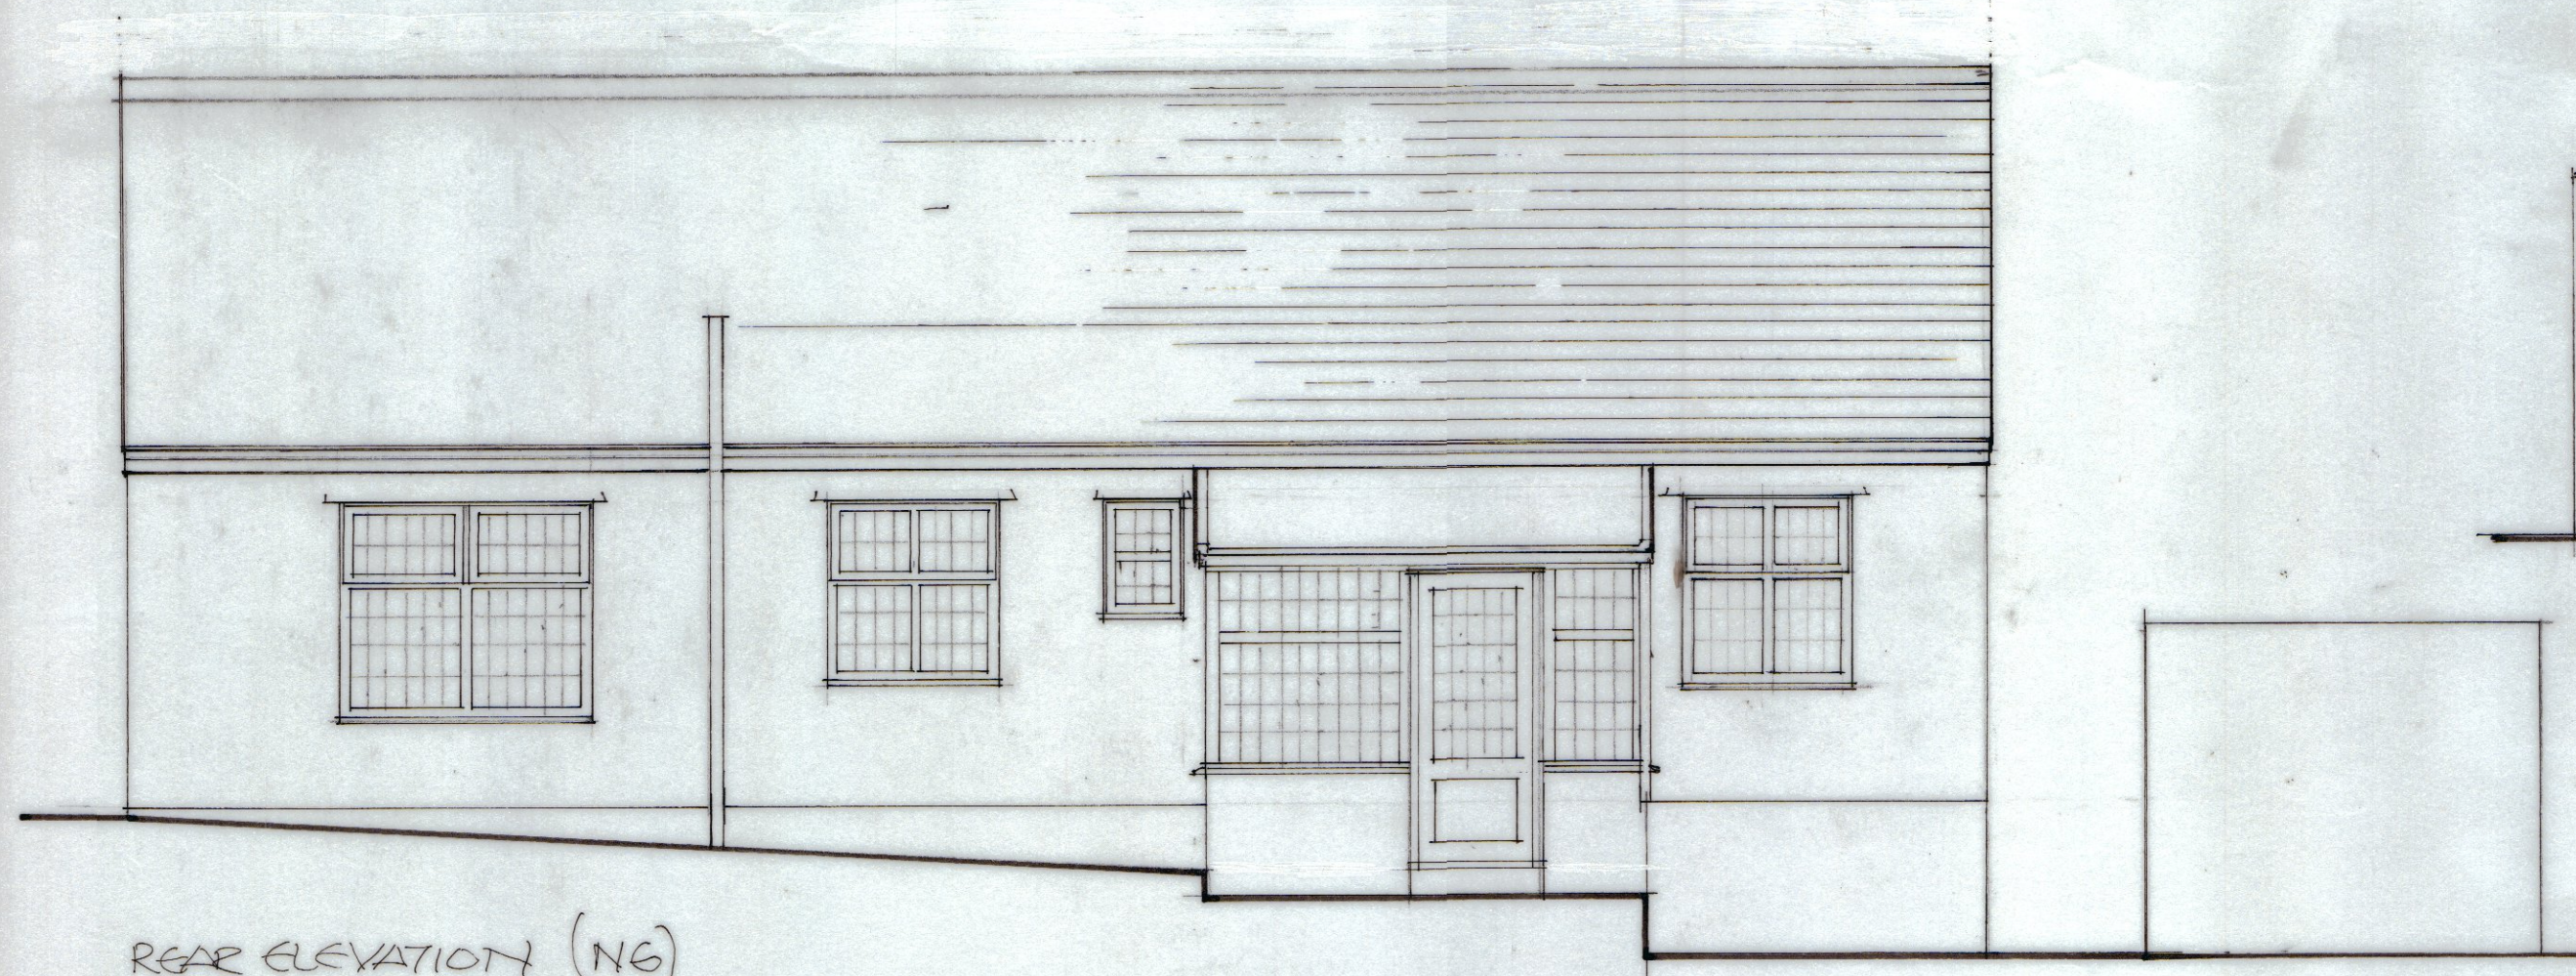

REAR ELEVATION (NG)

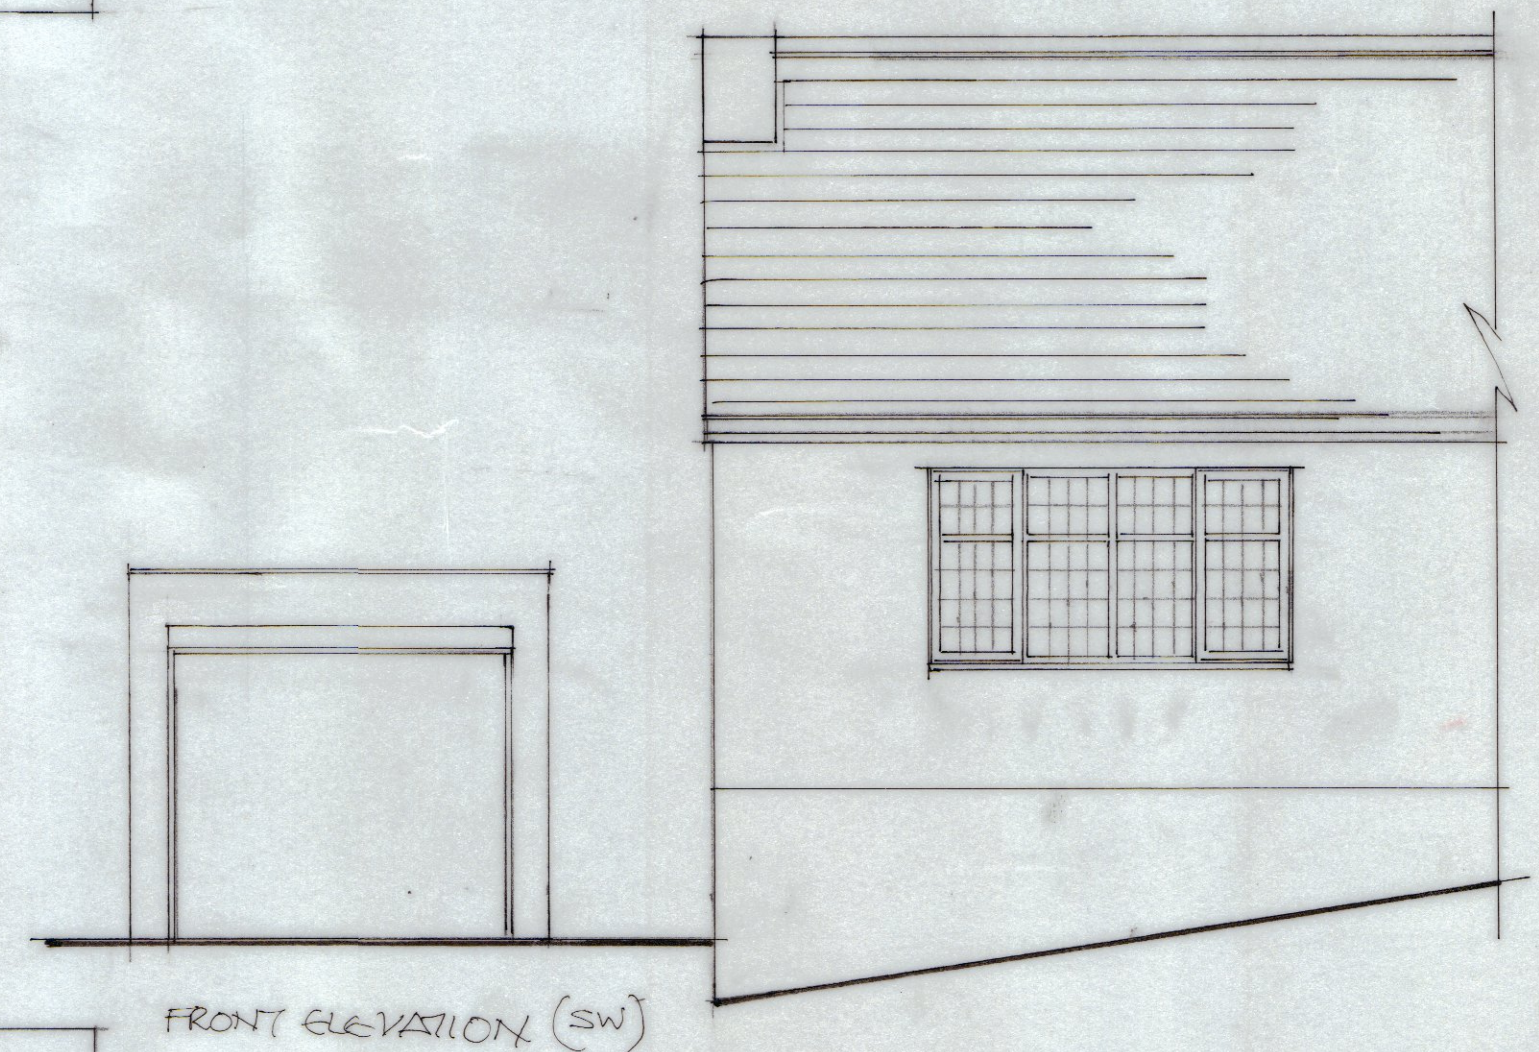

FRONT ELEVATION (SW)

PROPOSED FAMILY ROOM EXTENSION AND DETACHED GARAGE.

LATRIGG : 1 COMMON SIDE : DISTINGTON : CA14 4PU

FOR MR P. EILBECK

EXISTING PLAN AND ELEVATIONS SCALE 1:50 JUNE 20

PE/1