
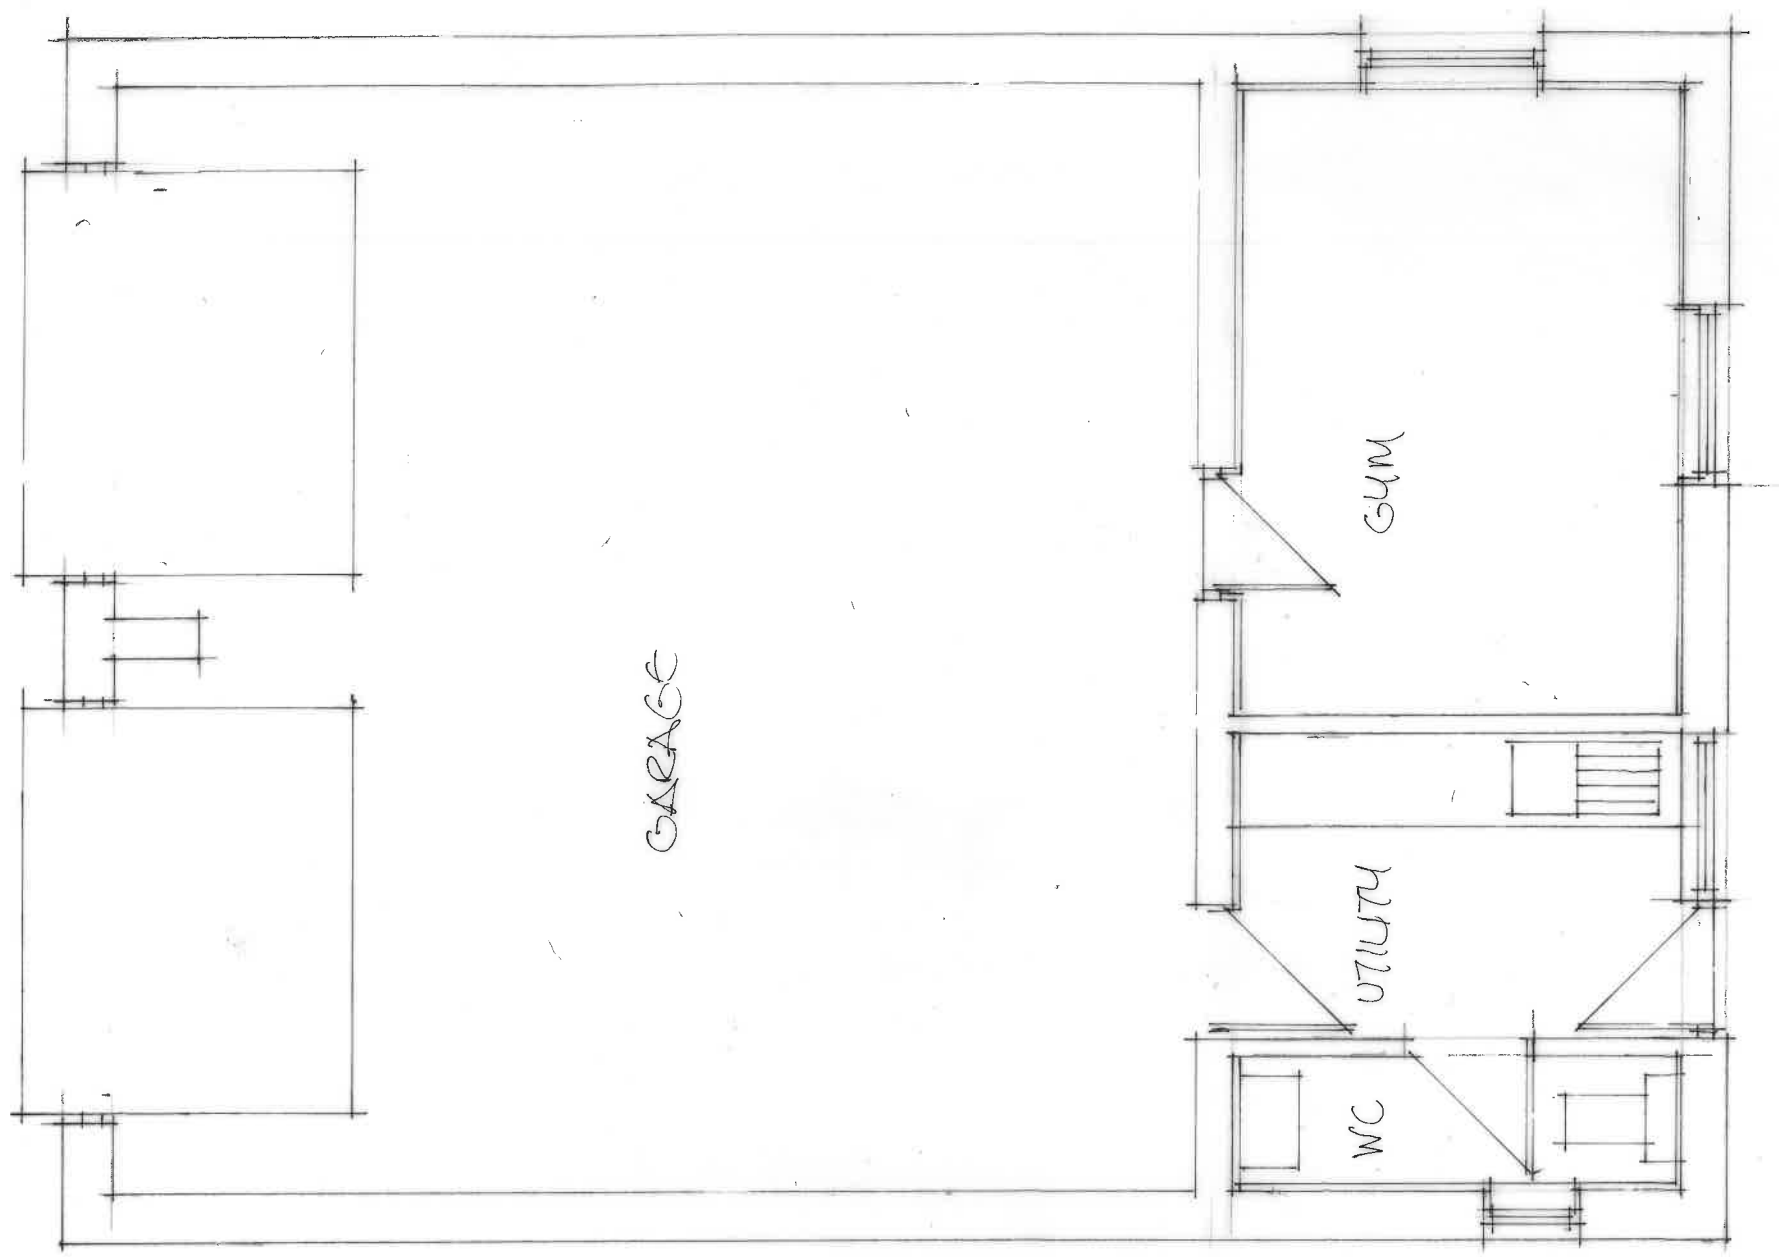


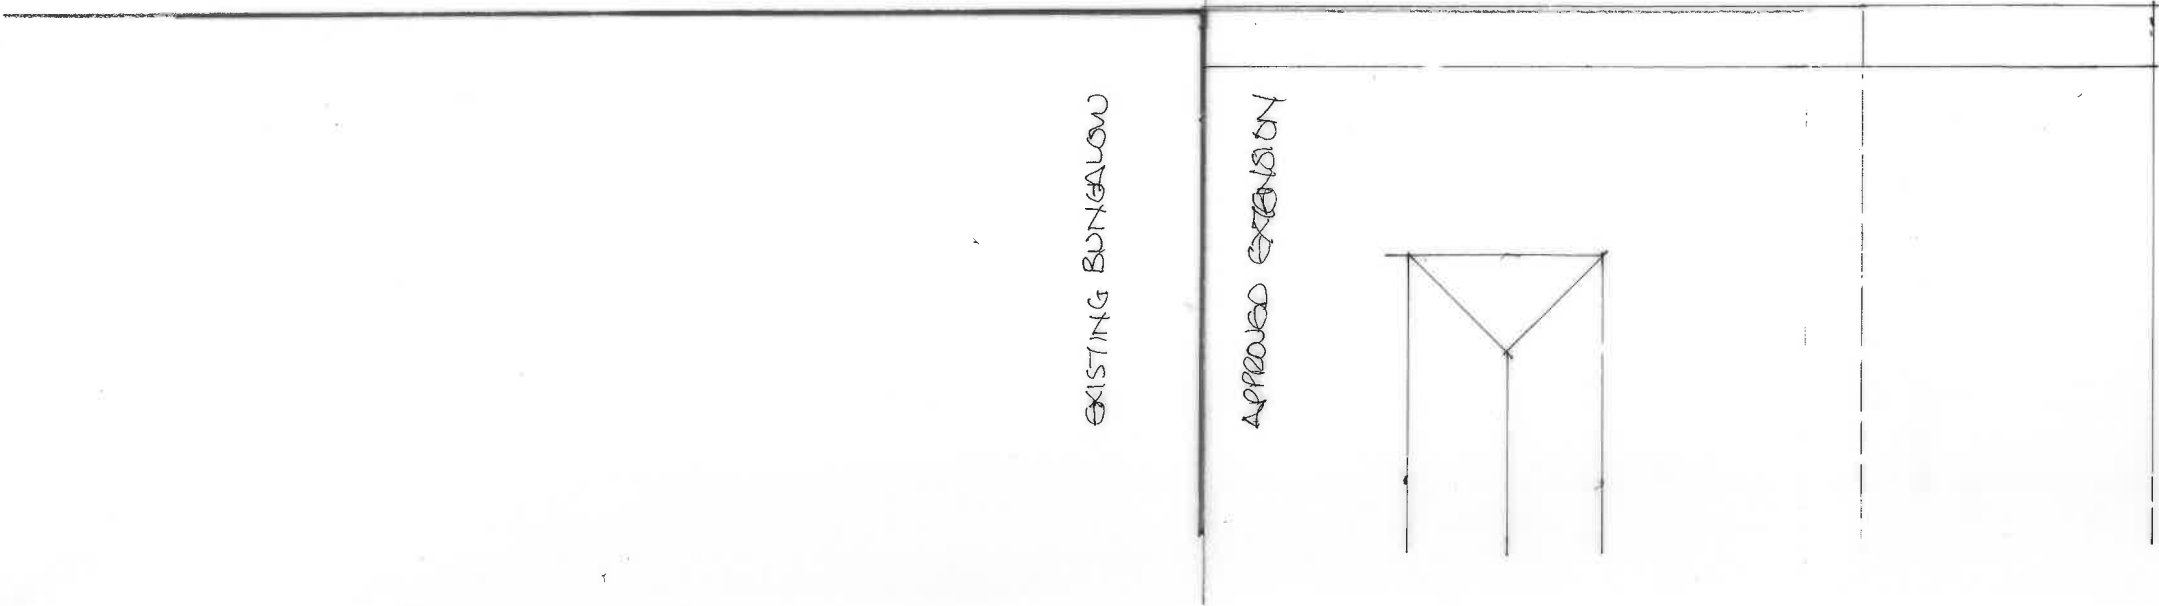

REVISED GARAGE PLAN
'LATRIGG' 1 COMMONSIDE DISTINGTON
FOR P. GILBECK
FLOOR PLAN
SCALE 1:50 AUG 2021 PE/PPH