

Job no: tmp56366901 - Ref: KD/BROWN
MRS BROWN, 13 SCREEL VIEW, PARTON, WHITEHAVEN,
07950151167, N/A
Tel: N/A

Notes:

Edwardian Standard

£ 0.00 inc VAT








Bethel, Keys Brow, High Harrington, Workington, Cumbria CA14 5RR

Trade Suppliers & Installers of
REHAU UPVC WINDOWS, DOORS,
CONSERVATORIES & FASCIAS

Mobile: 07810 400395

FENSA Tel: 01946 834802
 Fax: 01946 834178

Registering Co. No. 38733

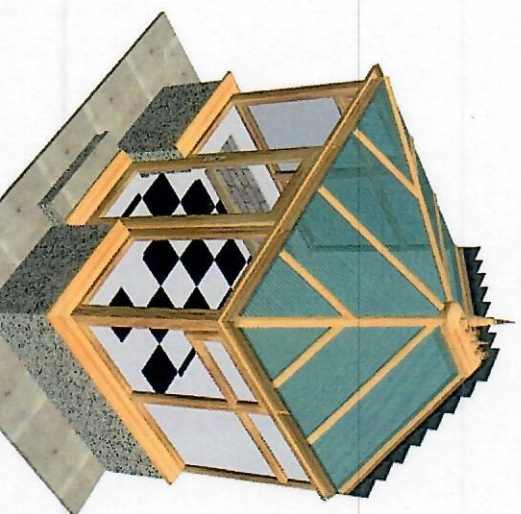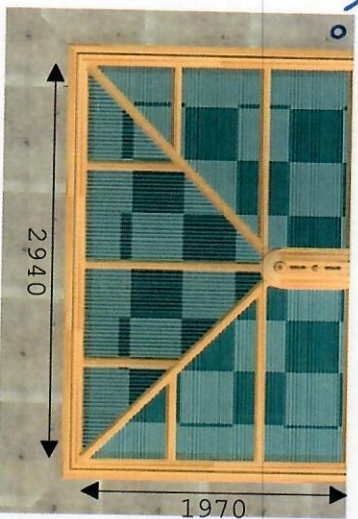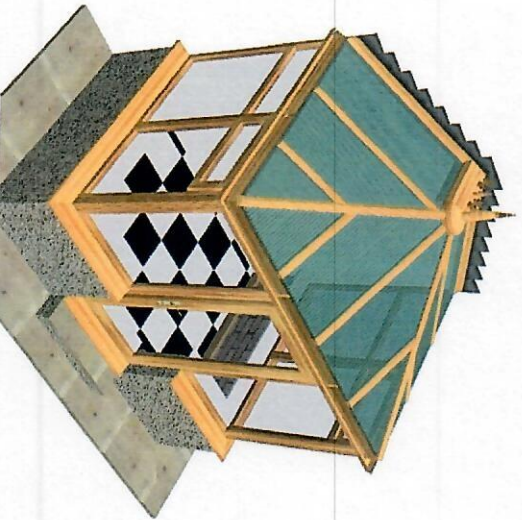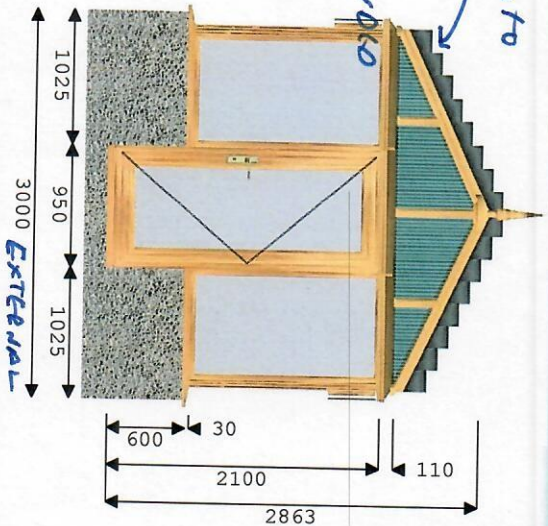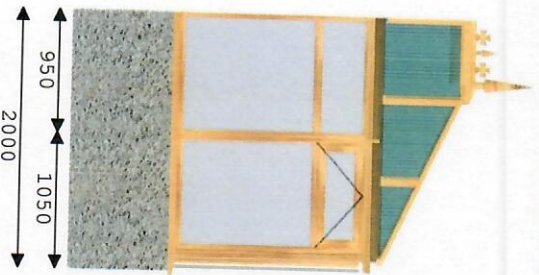







19. June 2020

Elevation dimensions are to external wall. Roofplan dimensions to external eaves beam.
 Generated using ComfortableConservatories © 2006 ComfortableSoftware.com

Conservatory '3D 6 views'

All Conservatory Views

*Elevation dimensions shown are to external wall.
Roof plan dimensions are to external eaves beam.

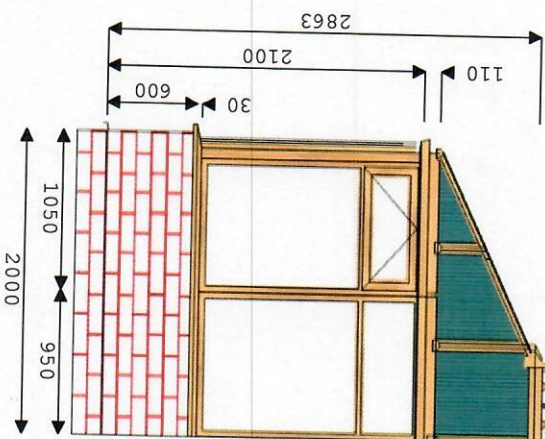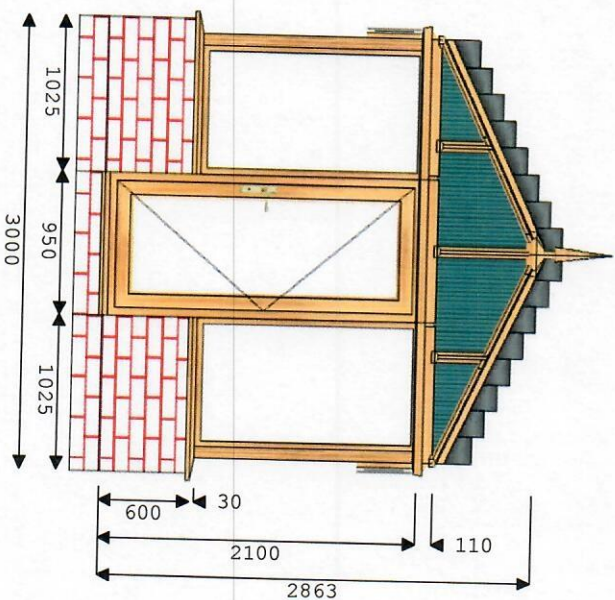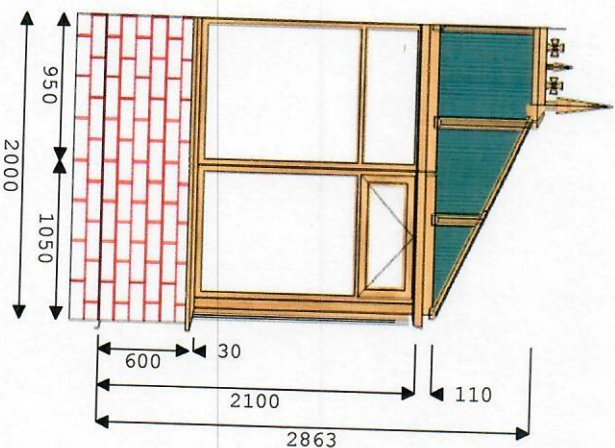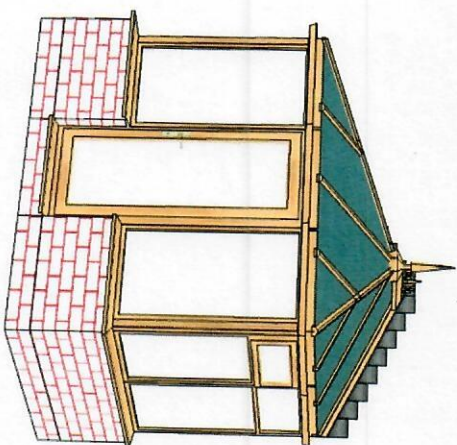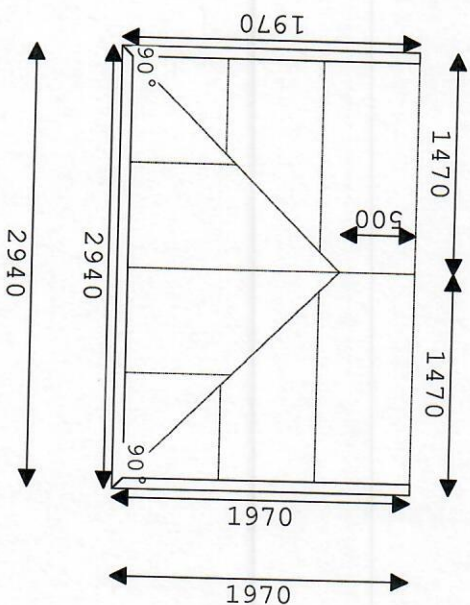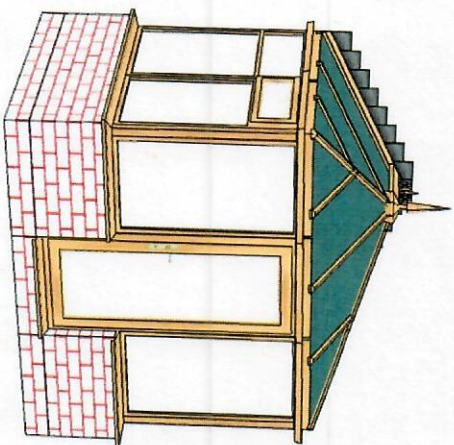

FENSA
Tel: 01946 834802
Fax: 01946 834178
Mobile: 07810 400395



Rehau
Trade Suppliers & Manufacturers of
REHAU UPVC WINDOWS, DOORS,
CONSERVATORIES & FASCIAS
Bathel, Keys Brow, High Harrington, Workington, Cumbria CA14 5SR

Date: 19/6/2020 - Drawn By: user

Please note all dimensions in mm.
Frames conform to BS5750.
All glazing to BS6262.
Roof loading to conform with BS6399.

Ref: KD/BROWN

Customer: MRS BROWN
13 SCREEL VIEW, PARTON,
WHITEHAVEN, 07950151167, N/A

Edwardian Standard

Colour: White
Drawing Scale: 1:50 (3D Views are not to scale.)
Volume: 13.15 Cubic Metres
Floor Area to internal wall: 4.0 square metres
Base Area to external wall: 6.0 square metres