


SOUTH ELEVATION

SCALE 1:50

PROPOSED CHILDS TREE HOUSE, AT 'BYWAYS'


HALTHWAITES, MILLOM, FOR MRS J. PARK

SHEET 1

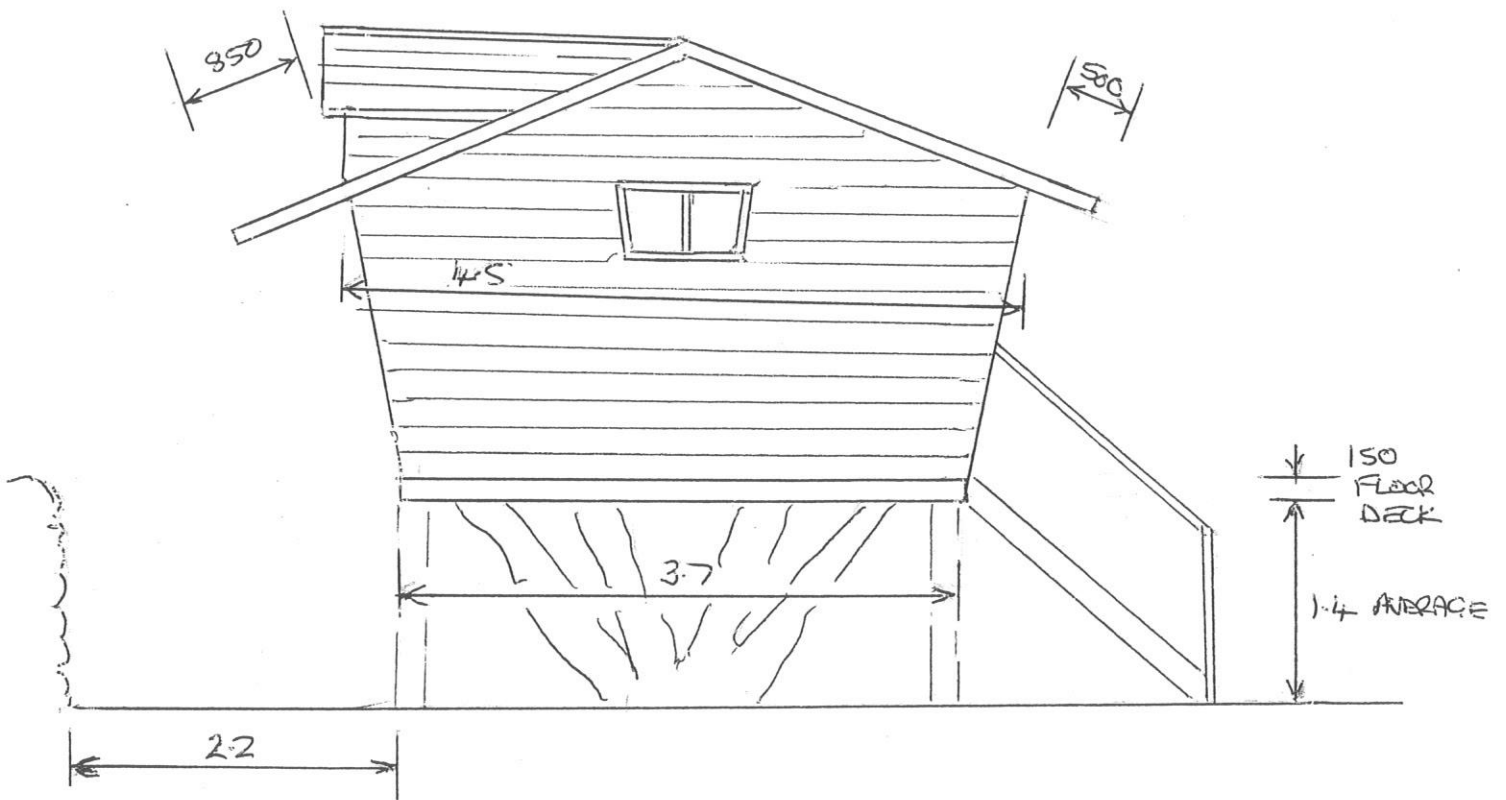


NORTH ELEVATION

SCALE 1:50

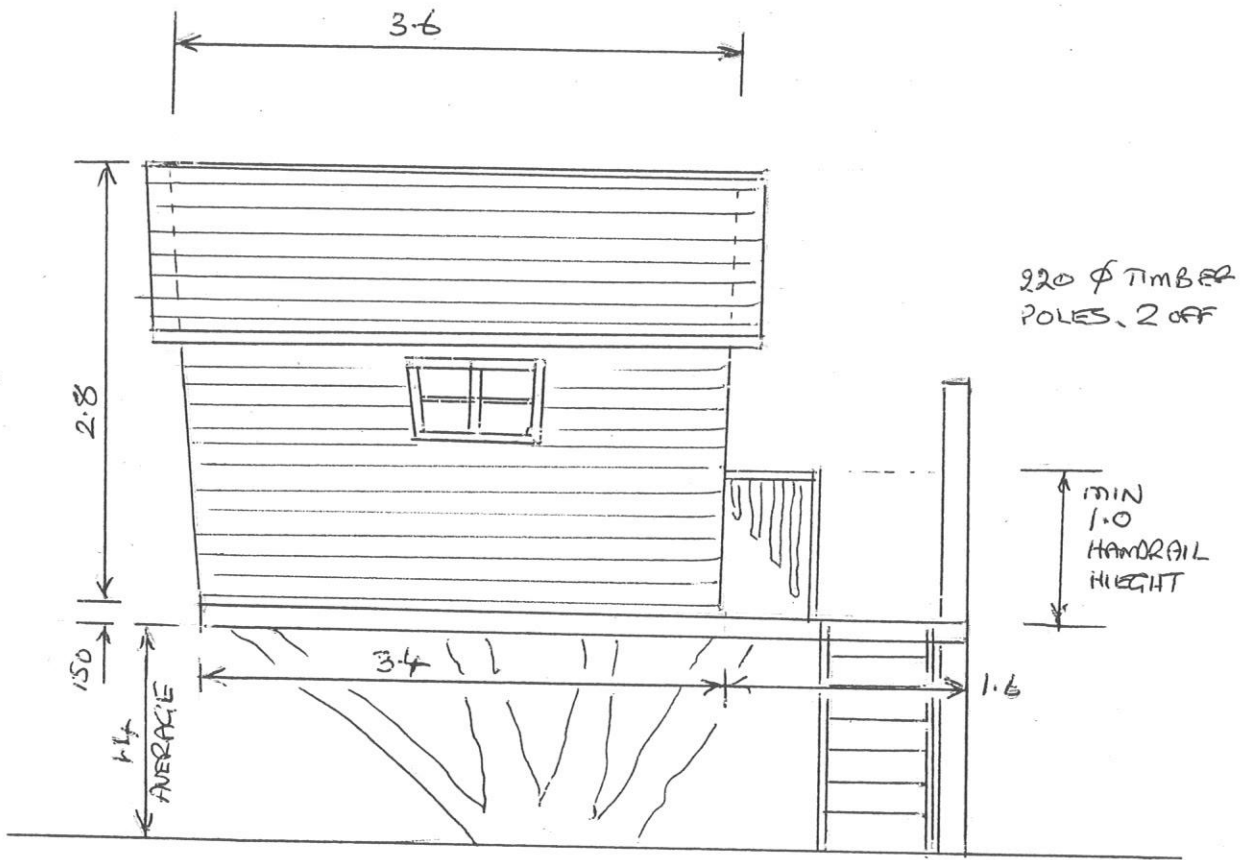

WEST ELEVATION  
SCALE 1:50

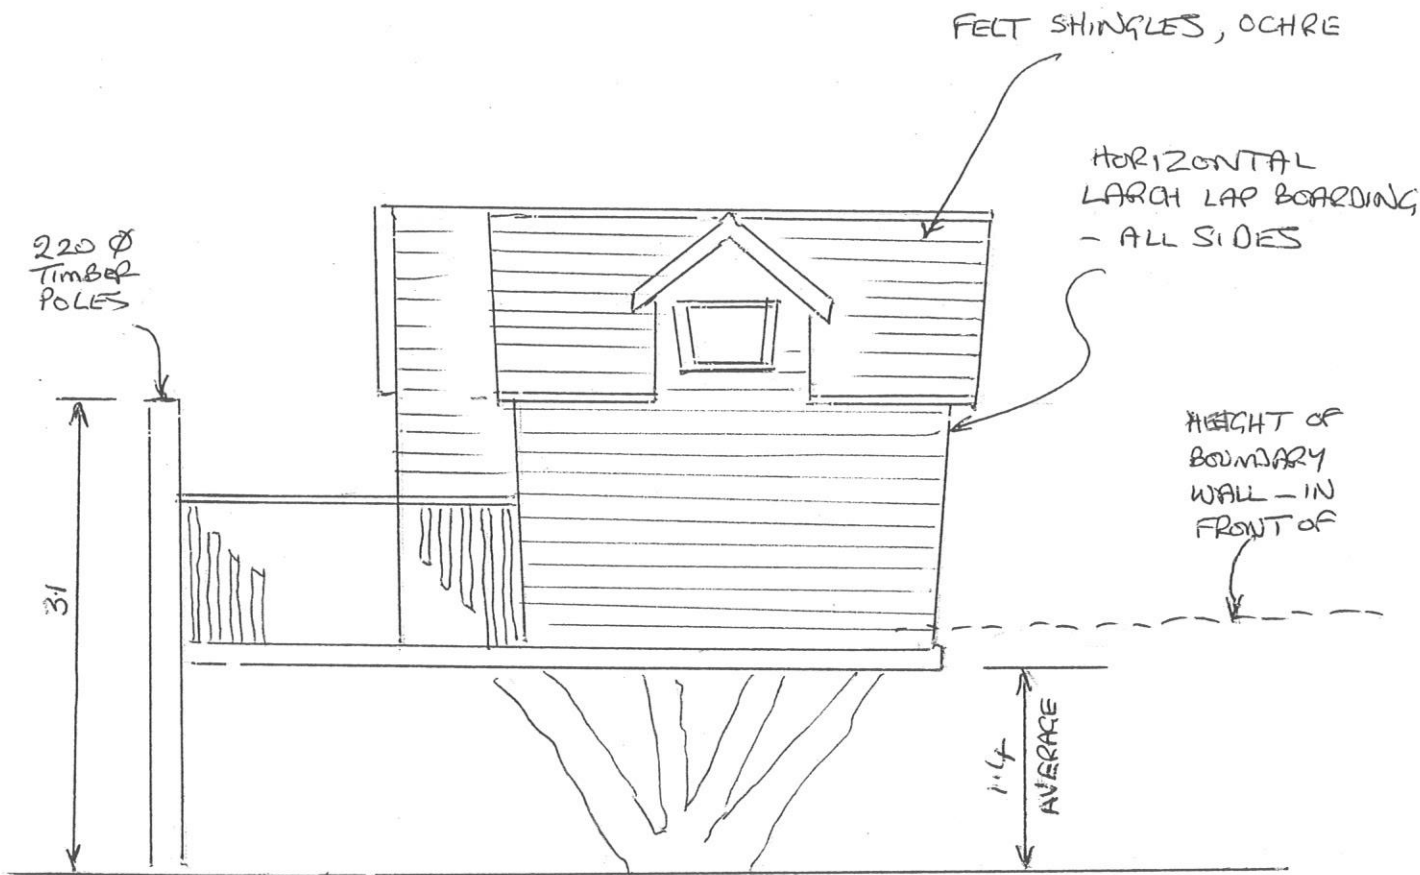

ALL WINDOWS - PERSPEX

EAST ELEVATION

SCALE 1:50