



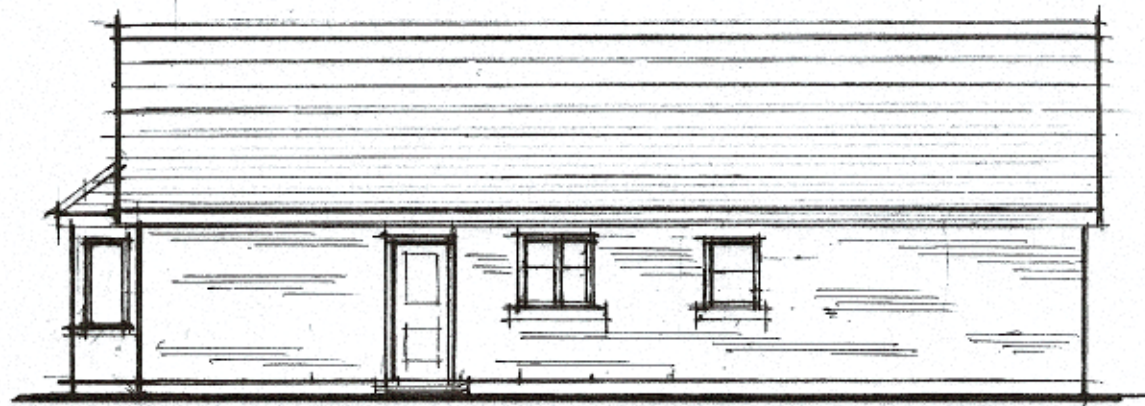

EXISTING EAST ELEVATION

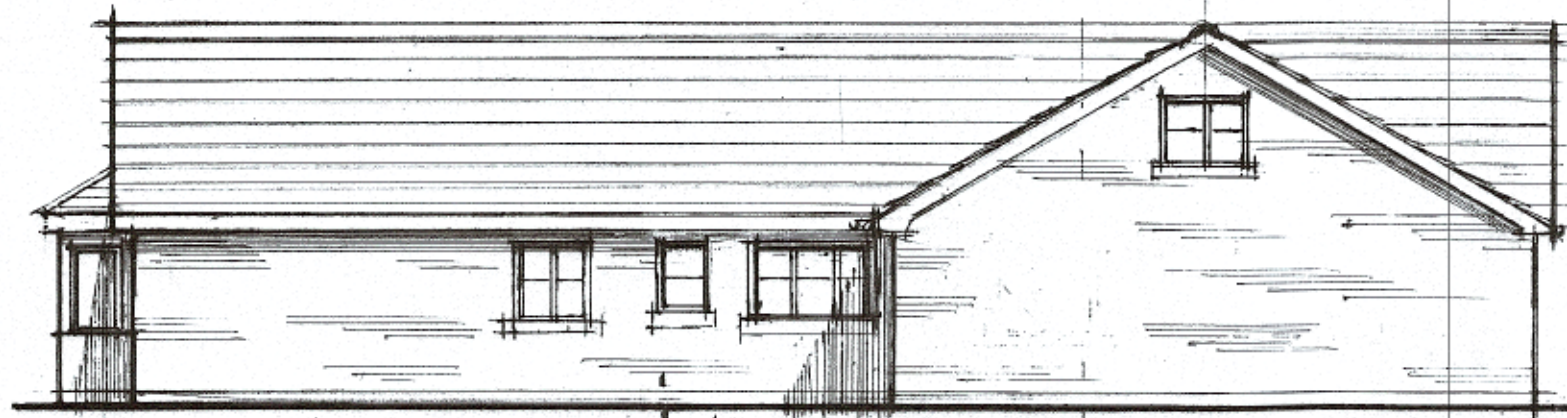

EXISTING FRONT ELEVATION




PROPOSED EAST ELEVATION

EXTERNAL WALLS
AND CILLS TO BE
CONCRETE FACE
BRICK ALTHOUGH
EXISTING




PROPOSED FRONT ELEVATION

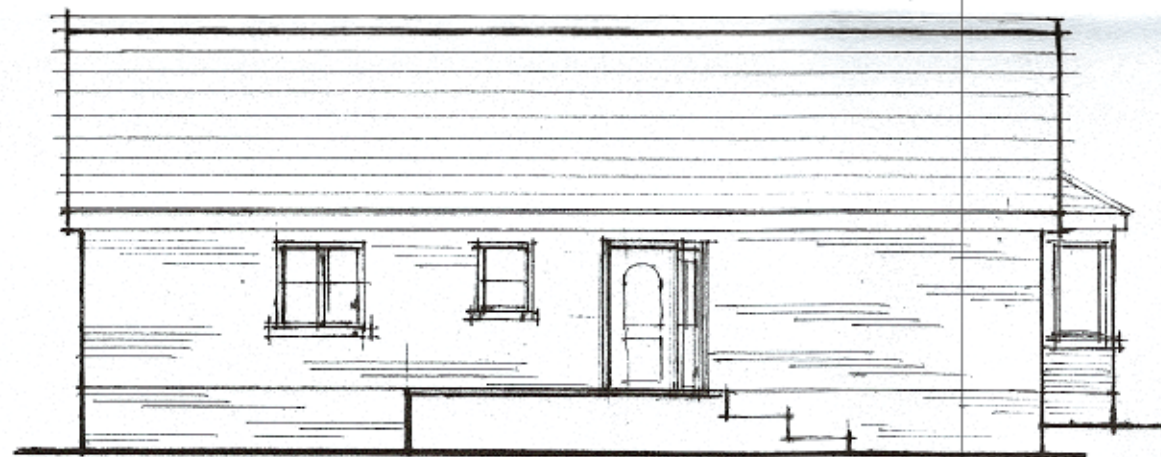

EXISTING WEST ELEVATION


NEW ROOF COVING
WITH CONCRETE ROOF
TILES COLOUR &
CONFIGURATION TO
MATCH EXISTING

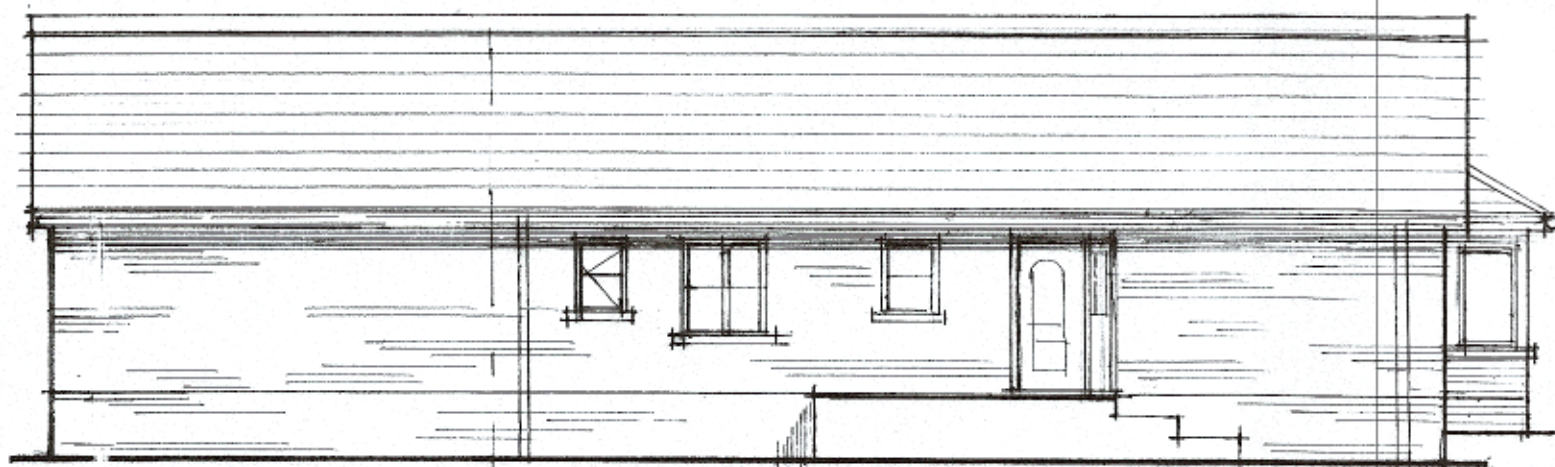

PROPOSED WEST ELEVATION



EXISTING REAR ELEVATION

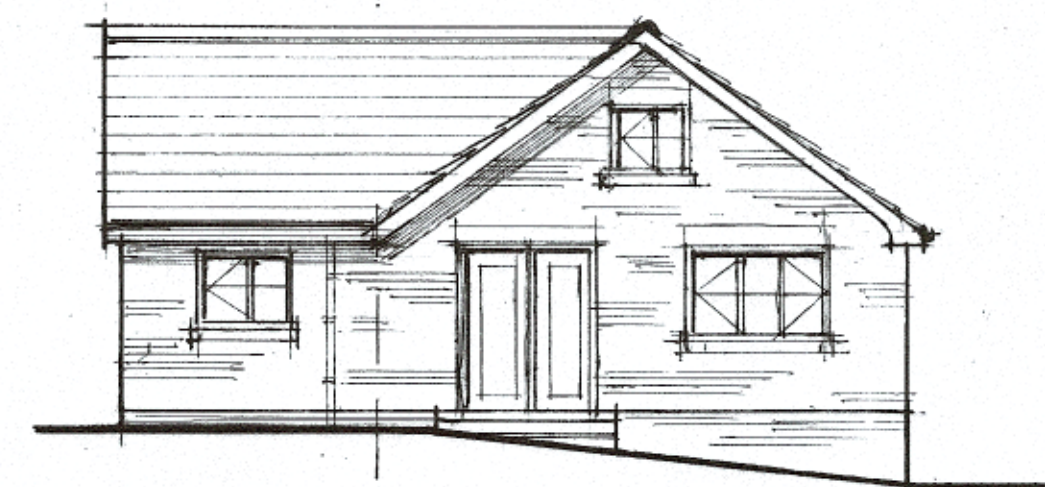

PROPOSED REAR ELEVATION

PROPOSED ELEVATION DETAILS FOR NEW EXTENSION
WORKS AT 27 LAURAL BANK, WHITEHAVEN FOR
DR C. PICKFORD
SCALE 1:100