



DRAWING OF EXISTING BIOMASS BOILER CONTAINER AT BAILEY GROUND FARM, SEASCALE

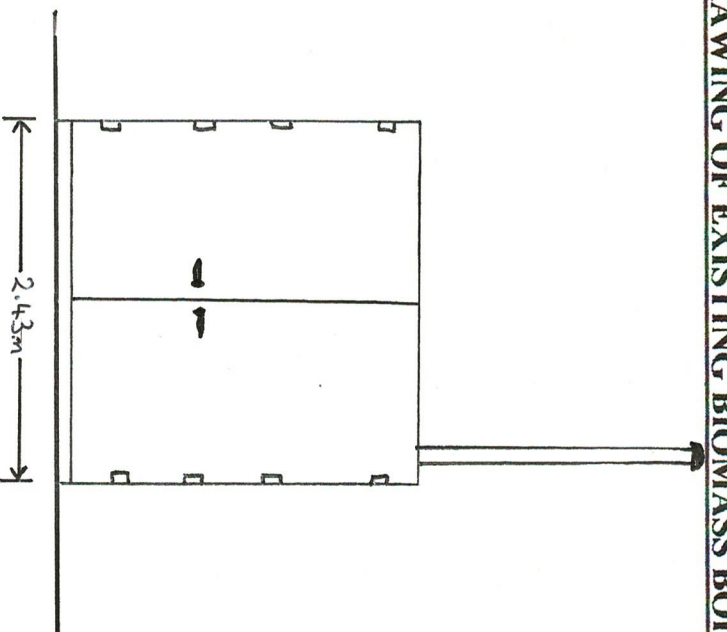

NORTH & SOUTH ELEVATION

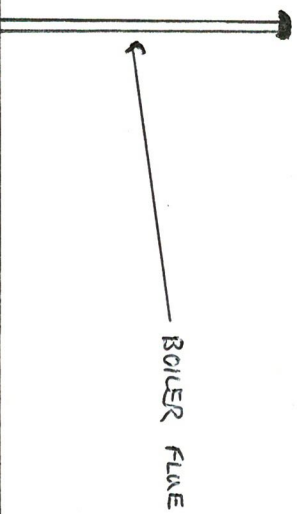

EAST & WEST ELEVATION

DRAWING OF EXISTING BIOMASS
BOILER CONTAINER AT BAILEY
GROUND FARM, SEASCALE

Name: Mr Mawson

Reason for application: Application for a Lawful Development Certificate for an Existing use

Existing use: A blue shipping container measuring 6.09m x 2.43m with a height of 2.43m. The fluechimney measures 1.9m

Location: Land at Bailey Town Farm

Building materials:
Blue shipping container

Scale: 1:50

Date: September 2020

Drawn by: Bruce Murray



RURAL

LAND & ESTATE AGENTS • SURVEYORS & VALUERS
Lakeside, Townfoot, Longtown, Carlisle CA6 5LY