





Elevation 1(From Lonsdale terrace)  
1 : 100




Elevation 2 (From Rear)  
1 : 100

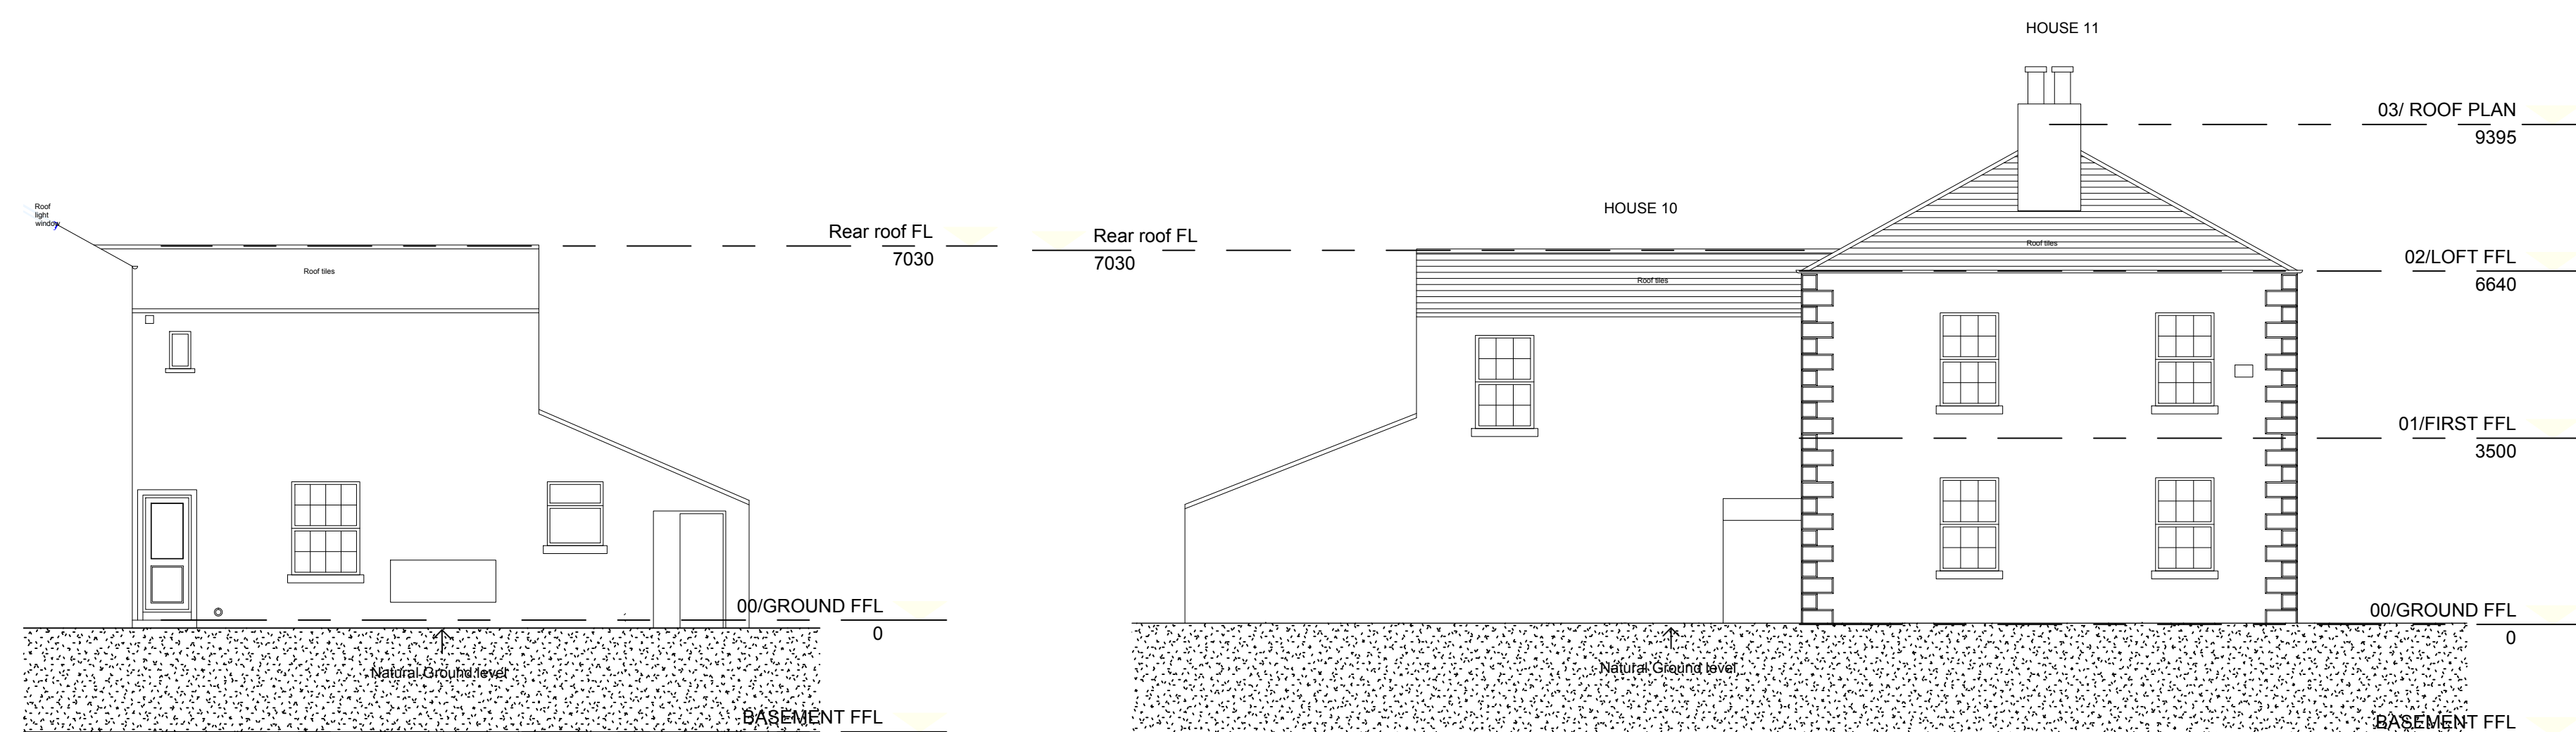


Elevation 10 (House 10 side elevation)  
1 : 100

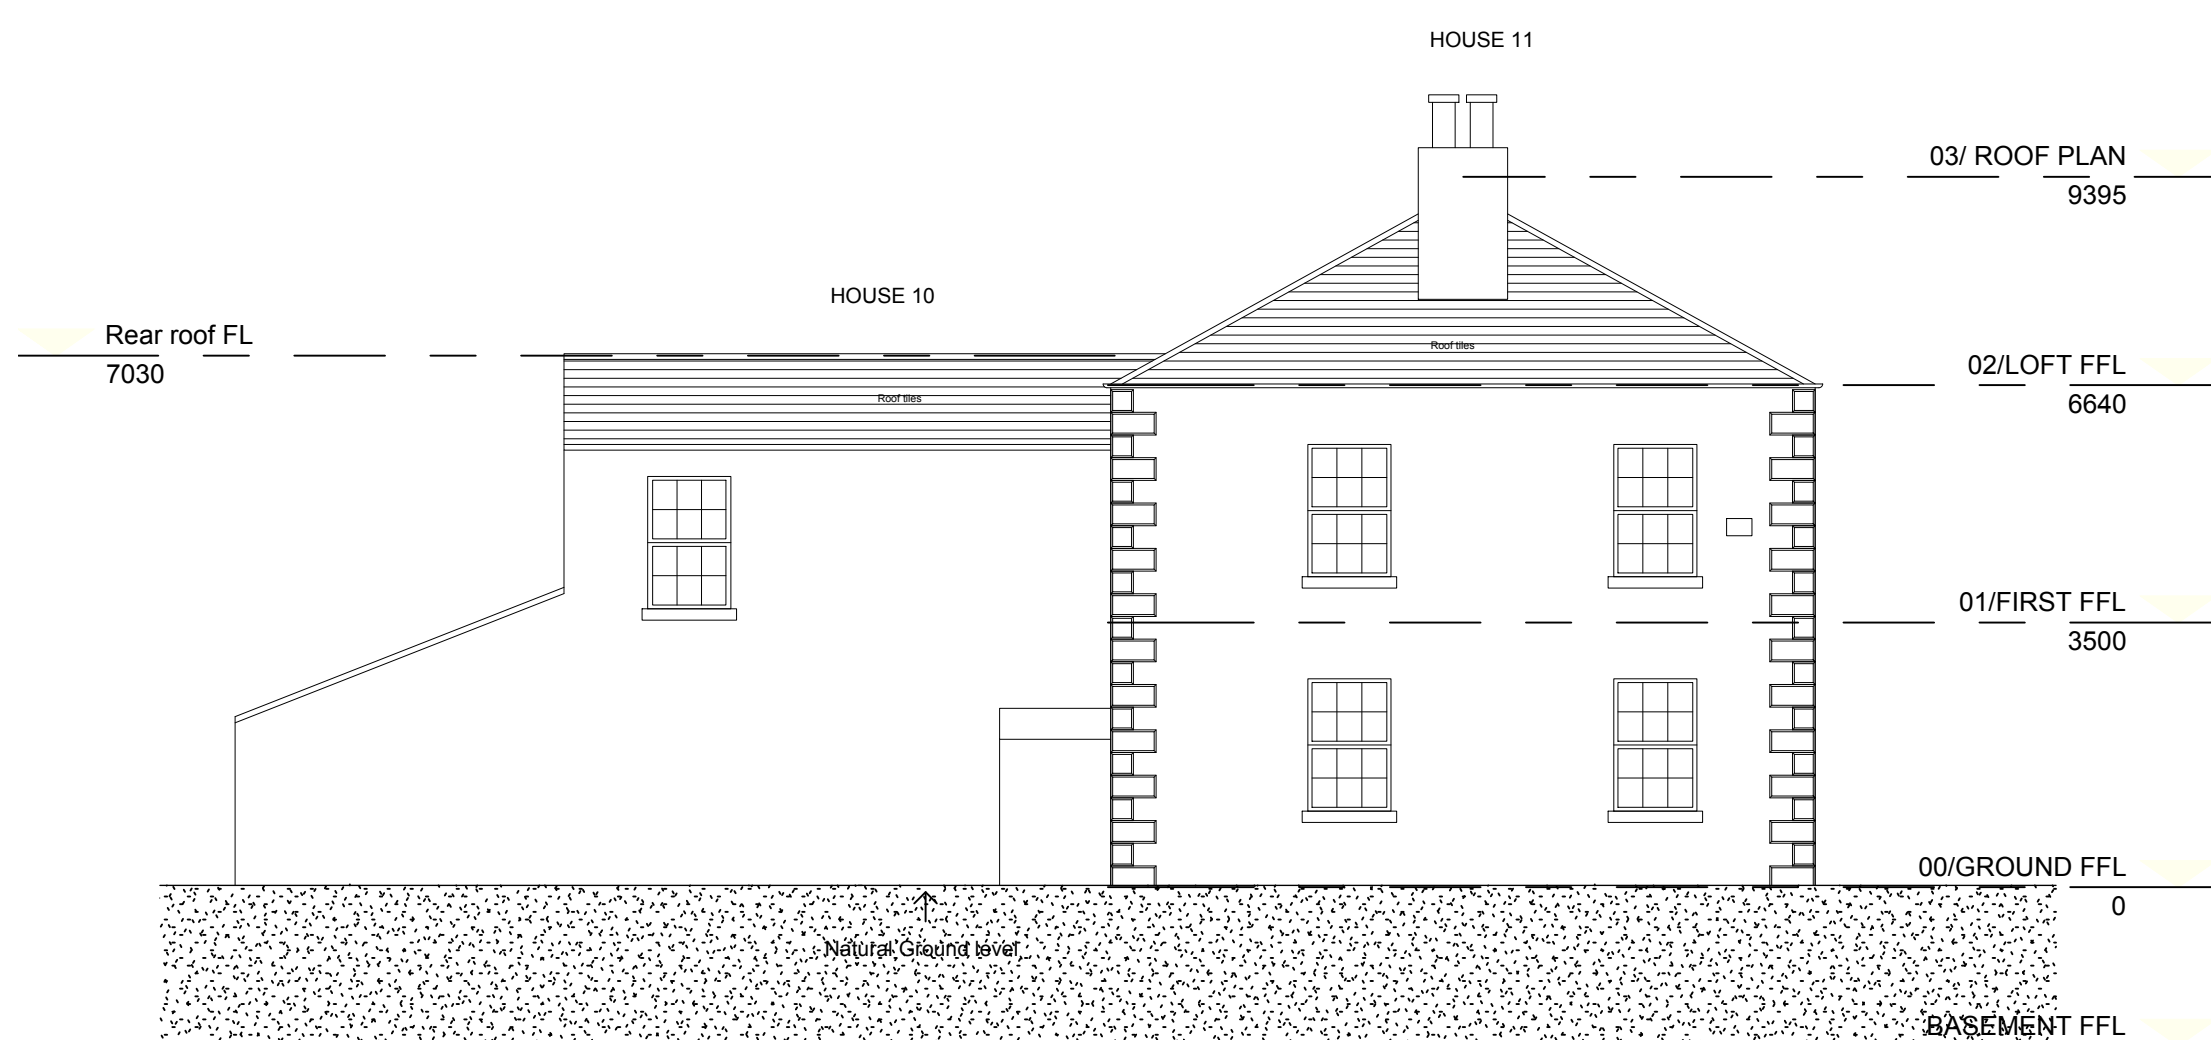


Elevation 4 (House 11+10 side elevation)  
1 : 100

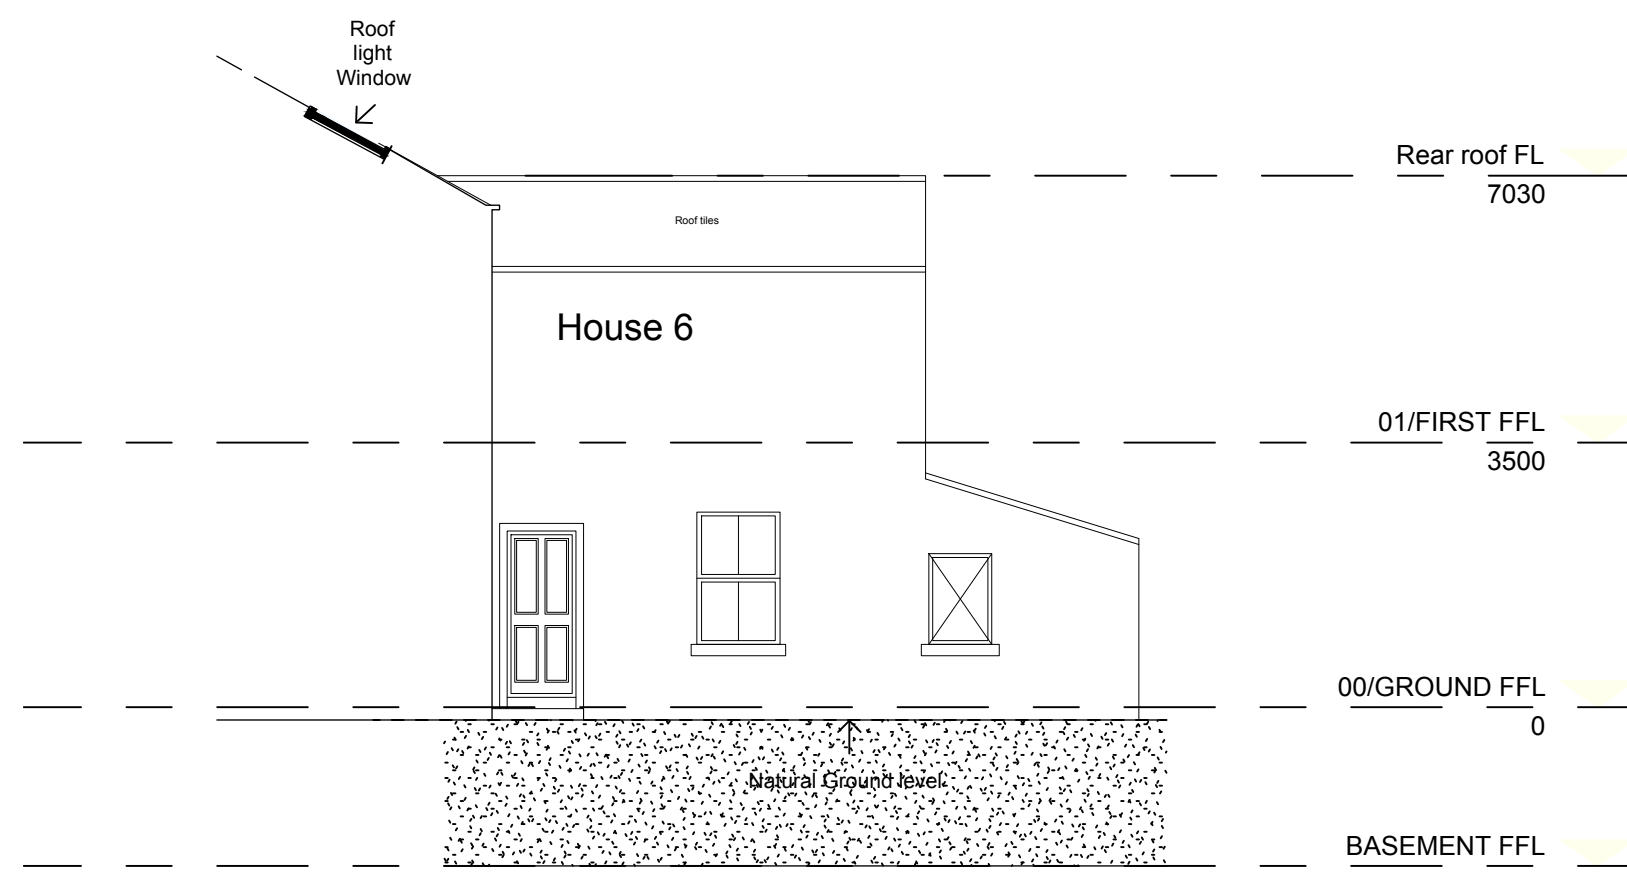


Elevation 6 (house 6 side elevation)  
1 : 100

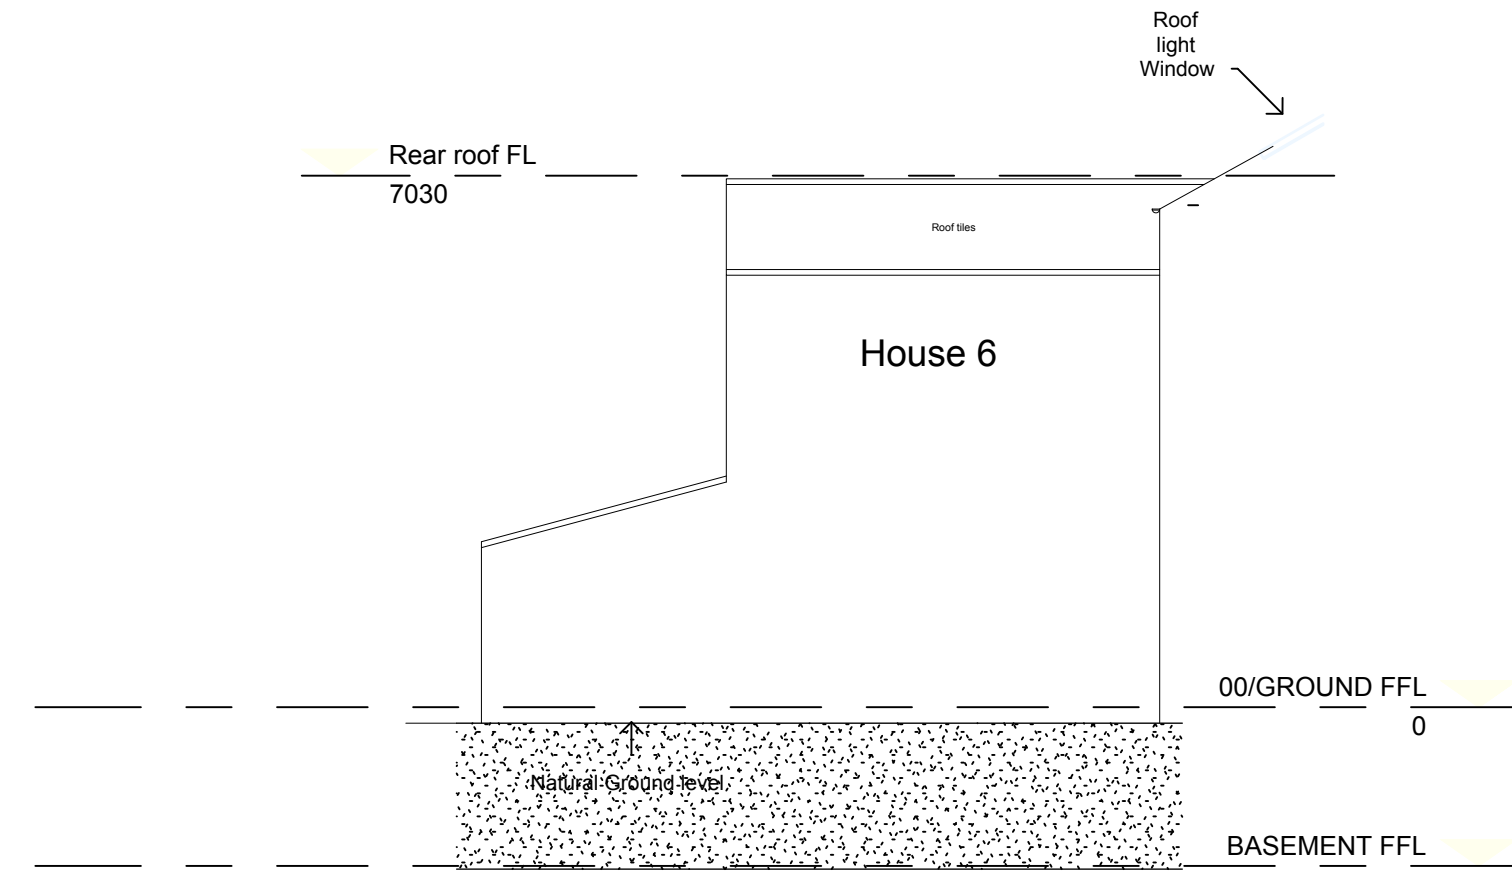


Elevation 6a (house 6 side elevation)  
1 : 100

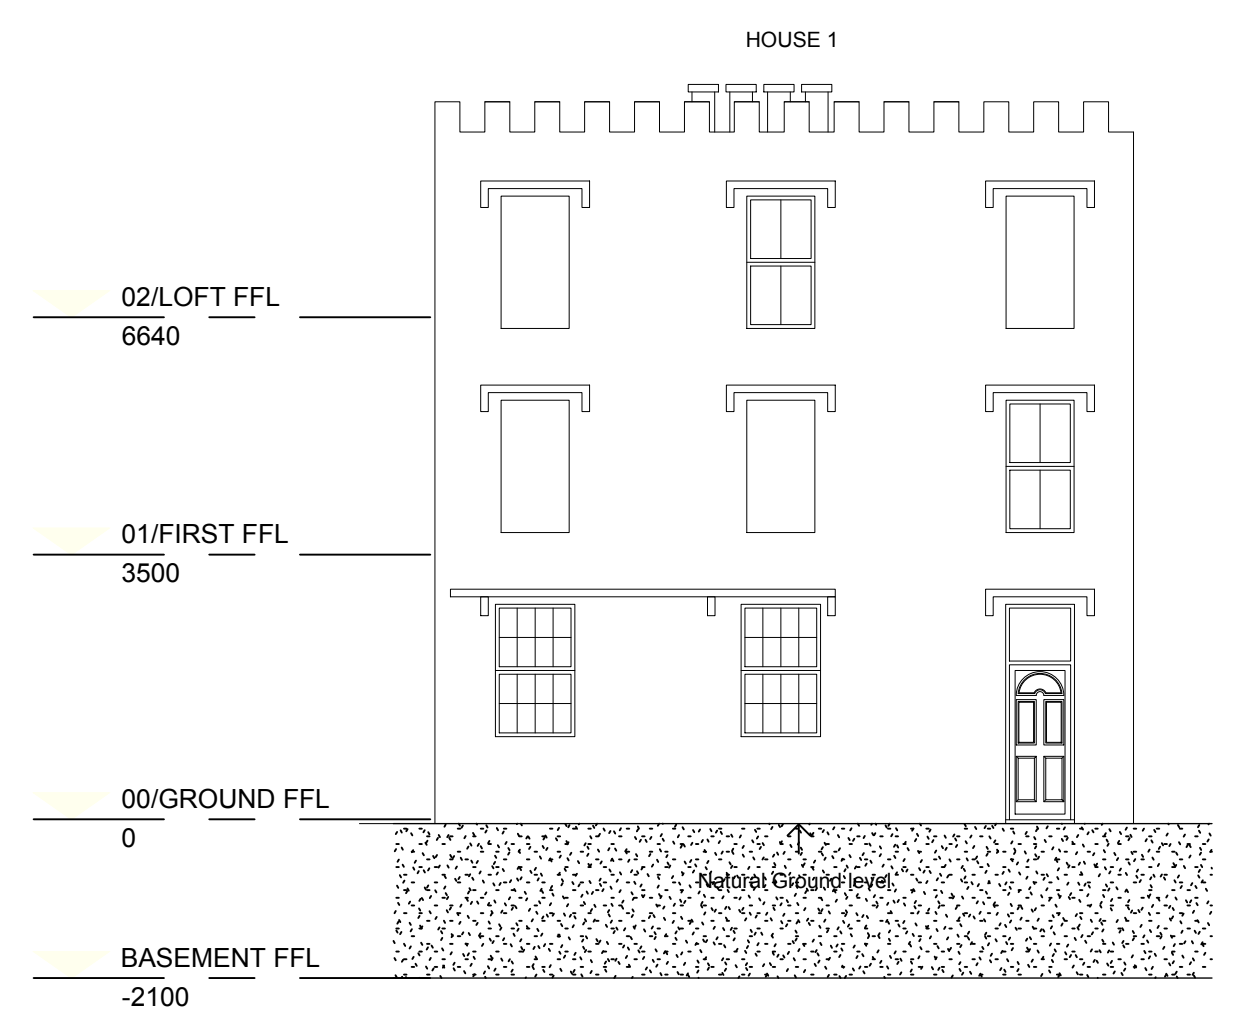


Elevation 3 (house 1 elevation from Finkle Street)  
1 : 100

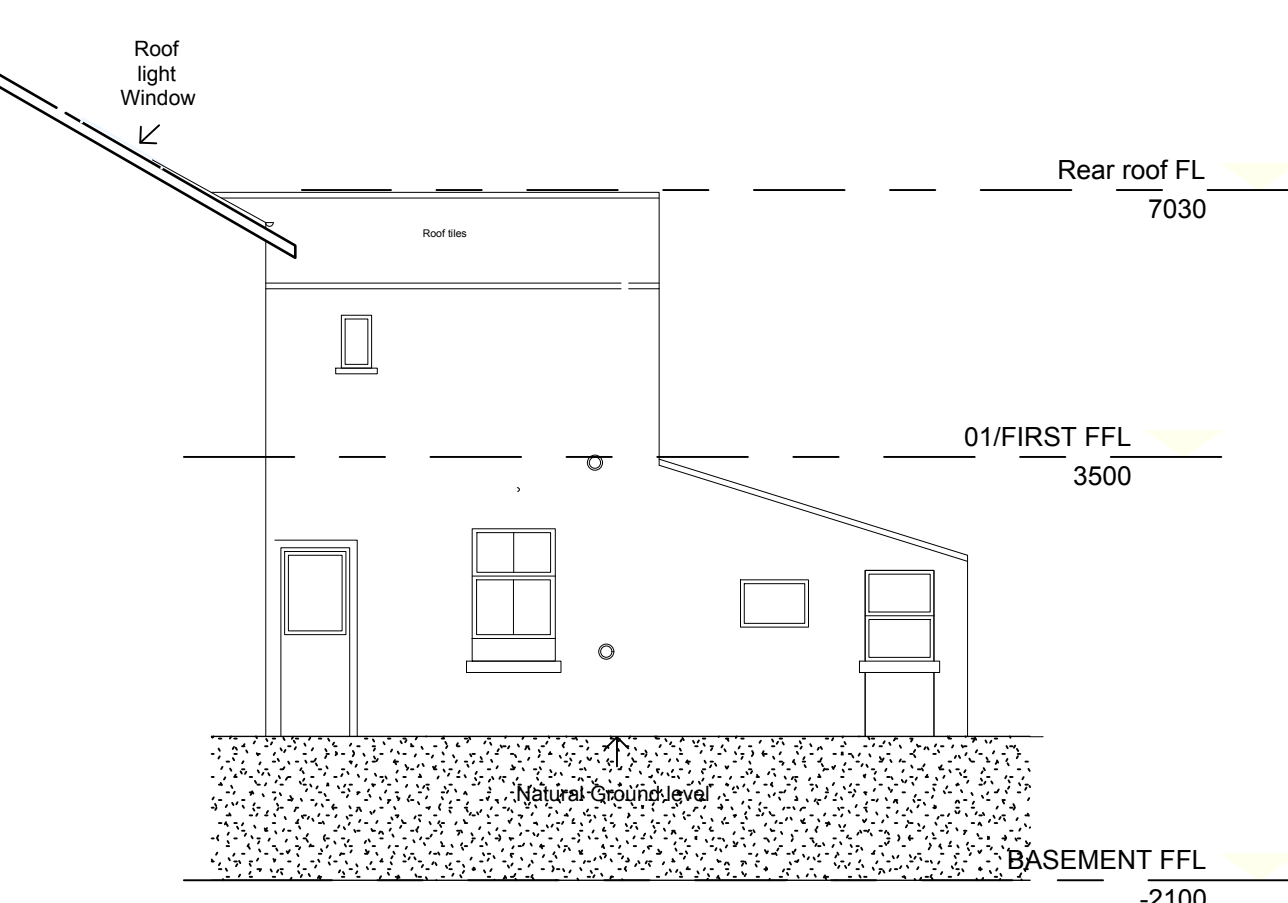


Elevation 7 (house 7 side elevation)  
1 : 100

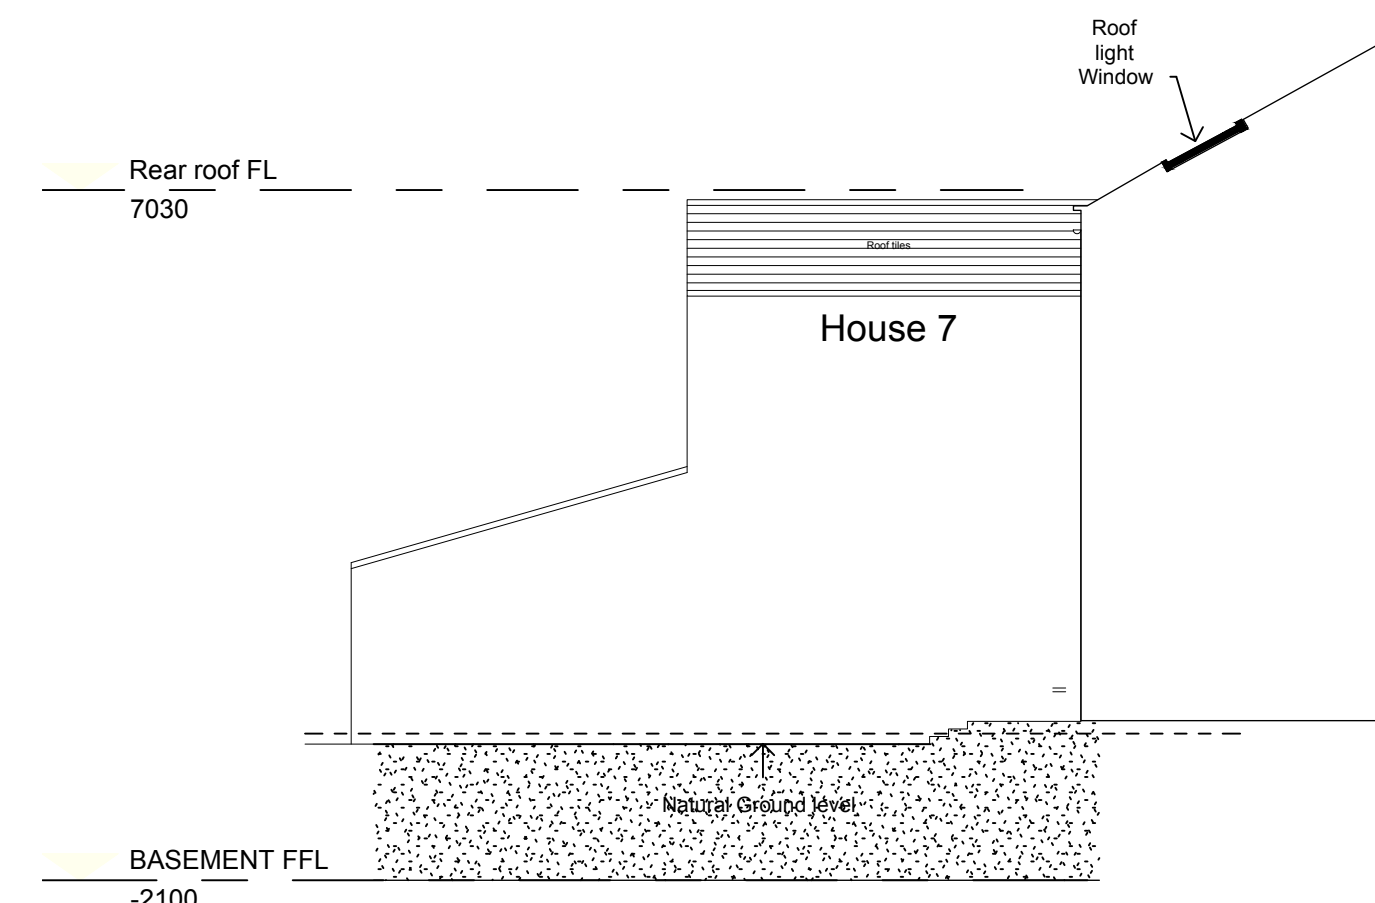


Elevation 7a (house 7 side elevation)  
1 : 100

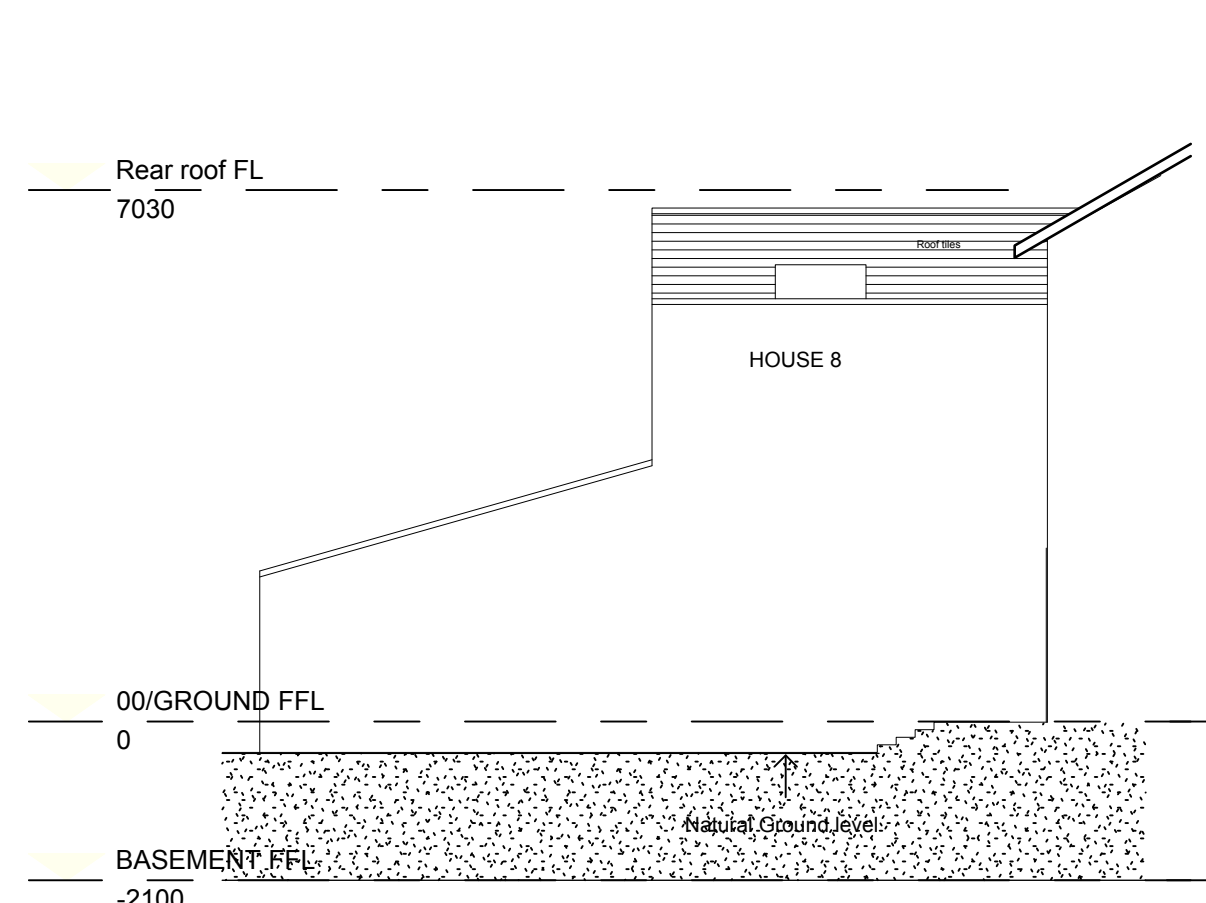


Elevation 8a (house 8 side elevation)  
1 : 100

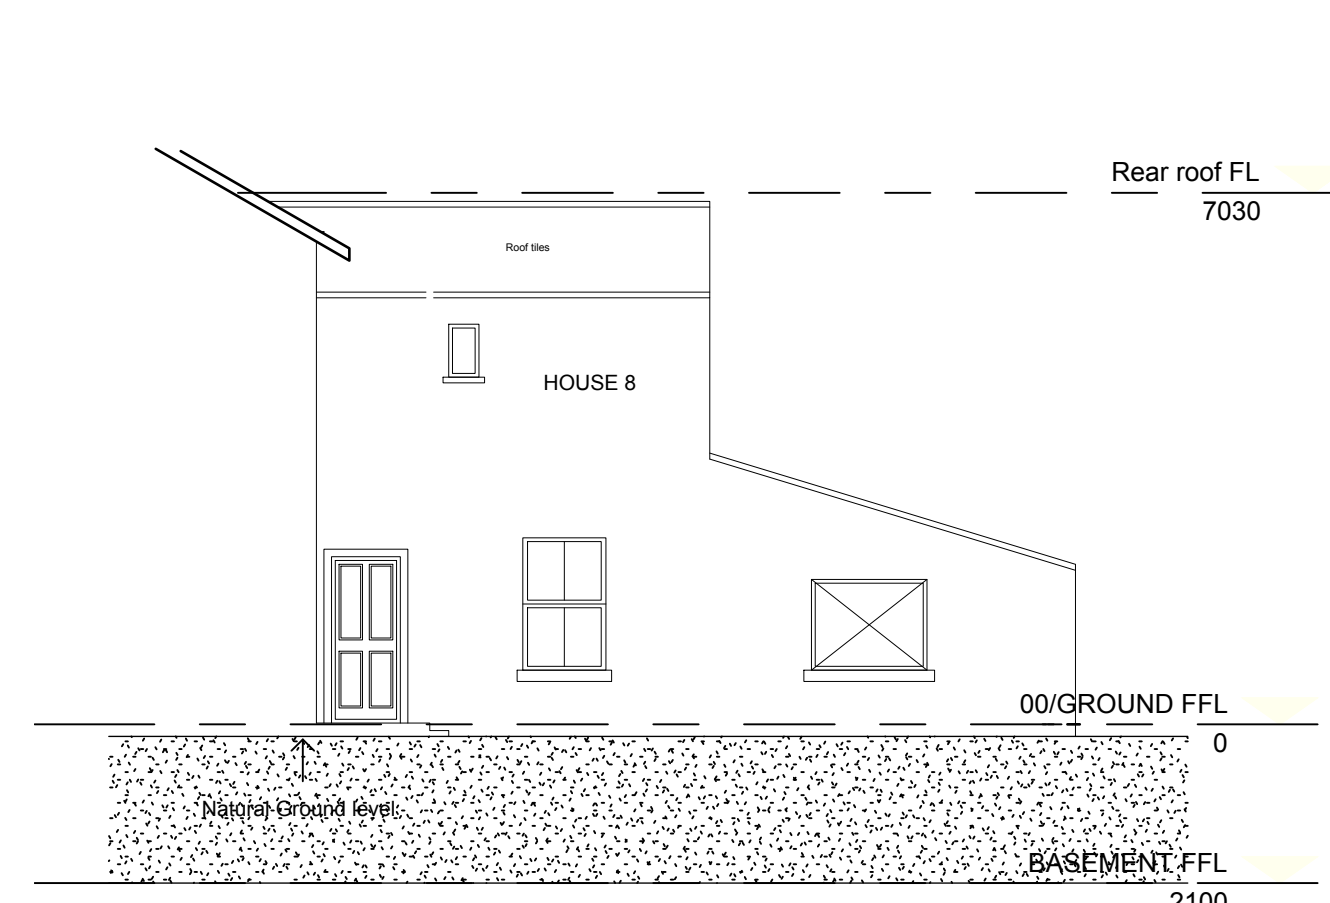


Elevation 8 (House 8 side elevation)  
1 : 100

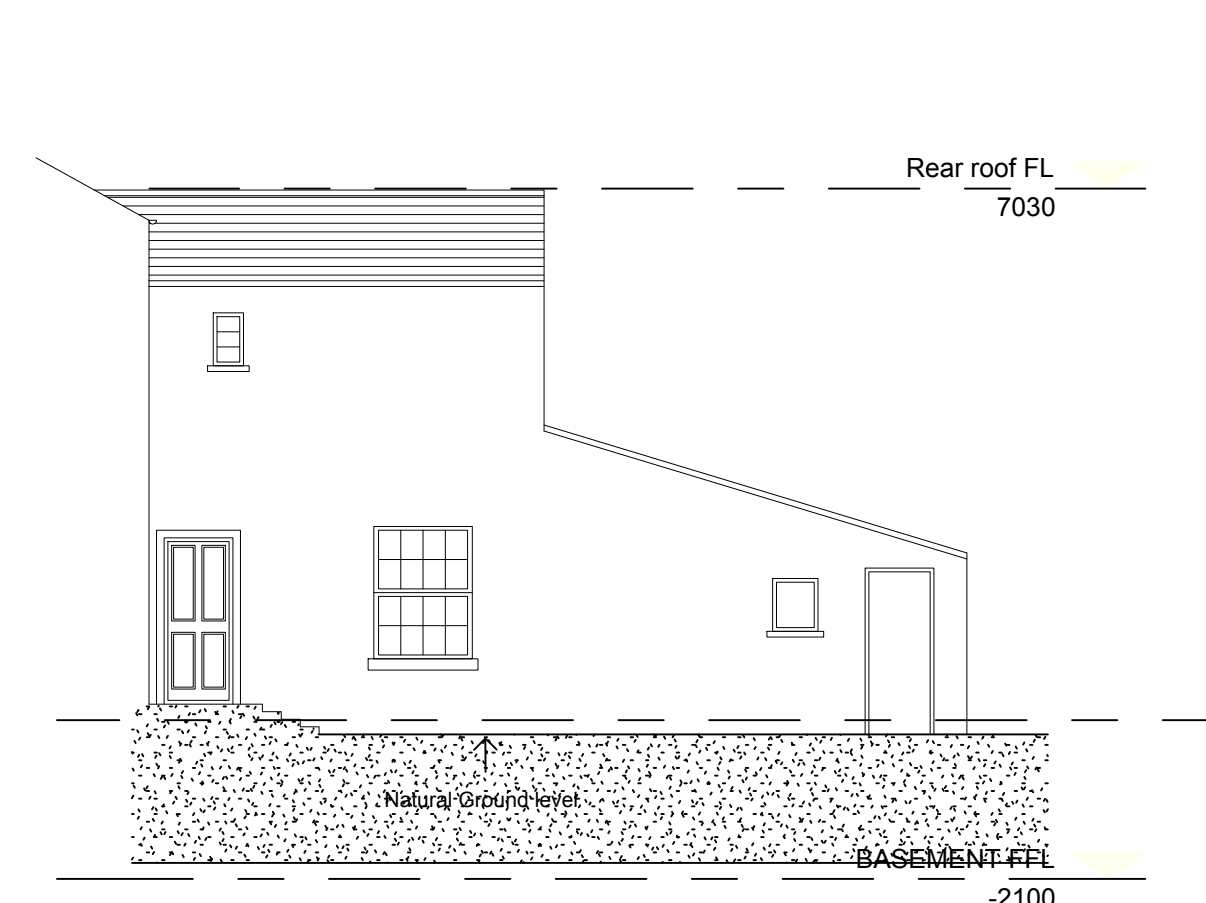

Elevation 9 (House 9 side elevation)  
1 : 100

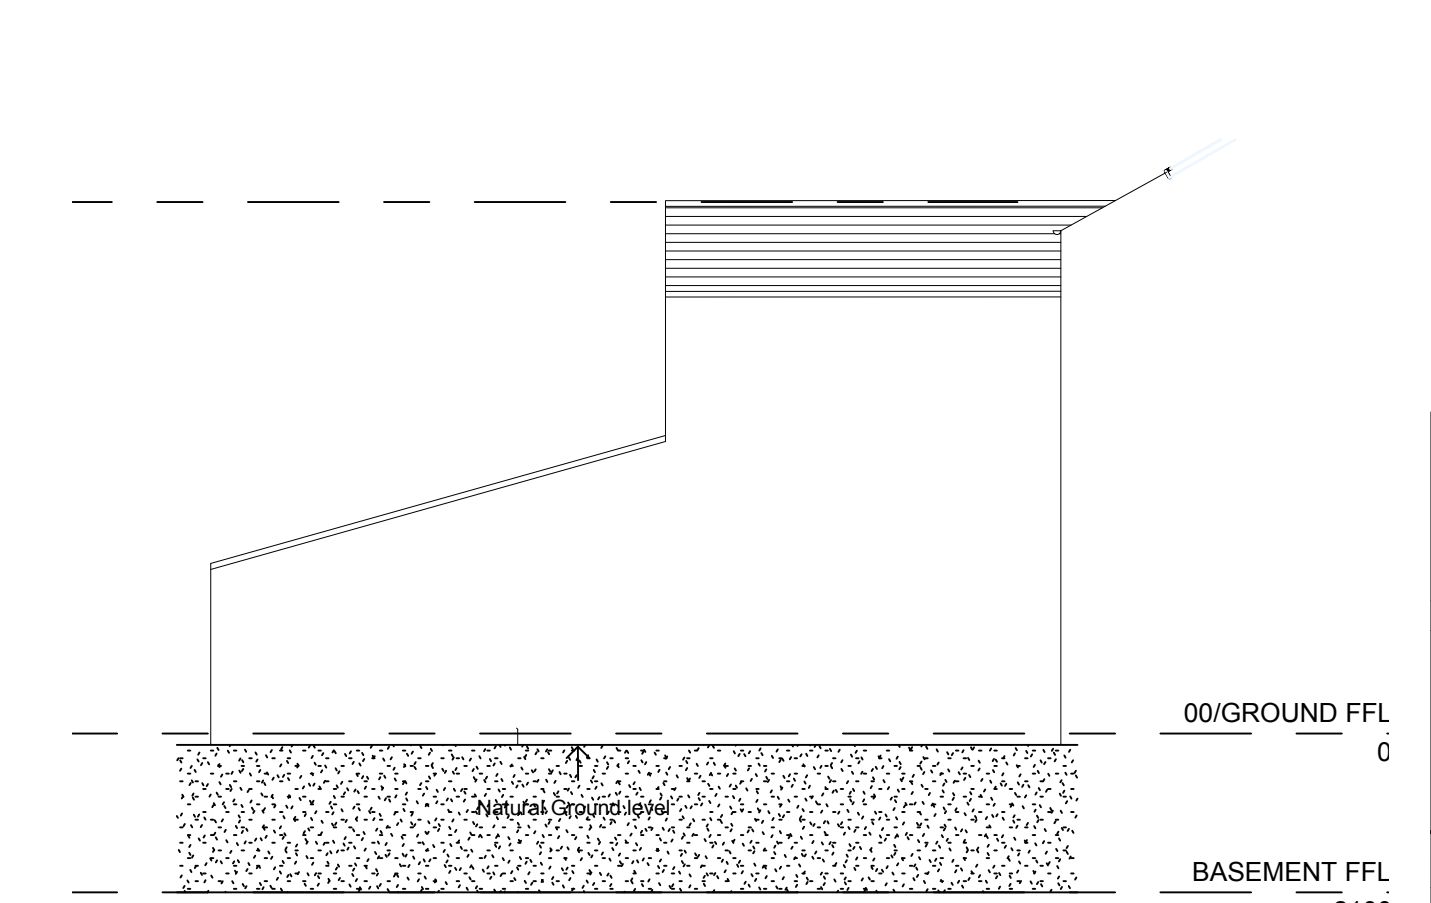

Elevation 9 (House 9 side elevation)  
1 : 100

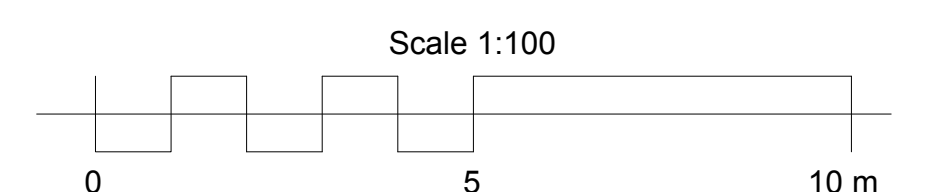

|   |   |                              |
|---|---|------------------------------|
| First issued for Planning   |   | DKP                          |
| REV   | DESCRIPTION   | BY                           |
| 1   | Franklin House<br>4 Victoria Avenue,<br>Hemsworth, HX1 1EL<br>Tel: 01423 528999<br>E: design@glia-mac.co.uk<br>www.m2architects.co.uk |                              |
| Client: Remarkable Developments Ltd   |   |                              |
| Project: Residential Development - 2019/30/11/1, LONSDALE TERRACE,<br>Barnsley, S42 8BN, CLAMBSA   |   |                              |
| Computer No:   | Designer   |                              |
| Title:   | Arch ELEVATION FROM LONSDALE TERRACE AND<br>REAR ELEVATION                                                                            | Sheet Size                   |
| Date:   | 02/10/21   | Scale: As indicated          |
| Drawn by:   | DKP   | Approved by:                 |
| Checked:   | Checker   | Small: design@glia-mac.co.uk |
| Title: PLANNING   |   |                              |
| Project Ref:   | 1611   | Drawing No: P200-00-01       |
| This drawing is to be read in conjunction with all related drawings. Do not use<br>drawing. All dimensions must be checked and verified on site before commencing<br>or construction. The copyright shall be retained by Remarkable Developments Ltd. |   |                              |