


Malcolm Jones : PLANNING & DESIGN SERVICE.
 Telephone : 01229 824952
 07867 501 578
 E - mail : maljones2@aol.com


PROPOSED BARGE & FACIA BOARDS :
 BROWN U.P.V.C.

PROPOSED RAINWATER GUTTERS
 & DOWNSPOUTS :
 BROWN U.P.V.C.

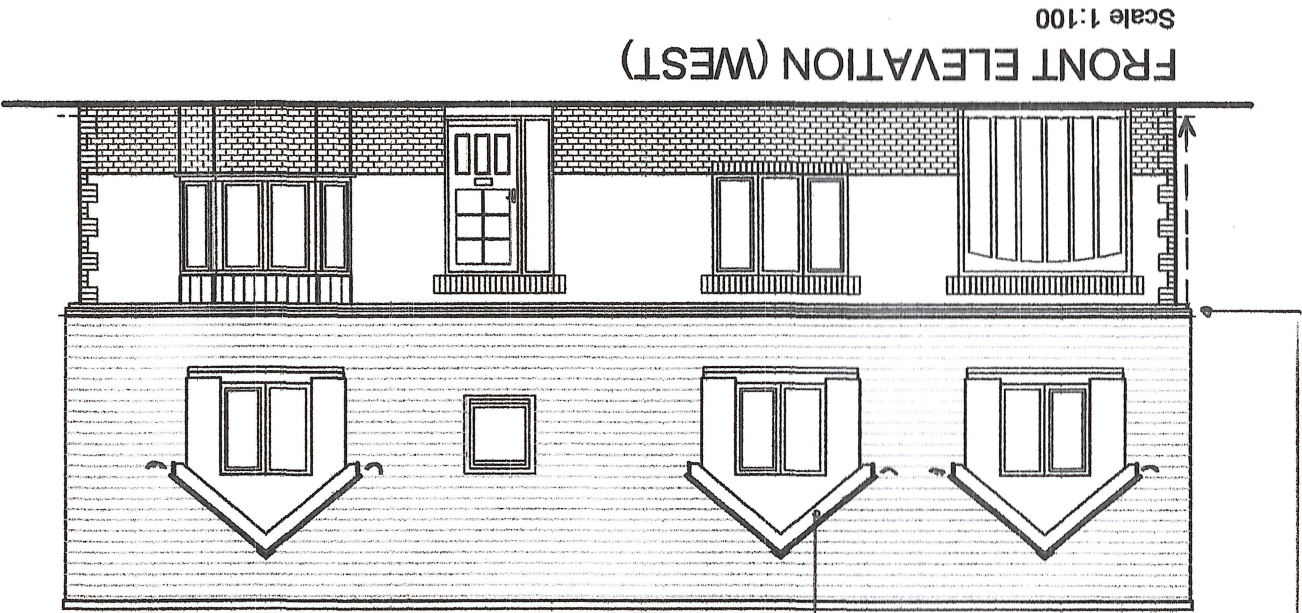

FRONT ELEVATION (WEST)


Scale 1:100

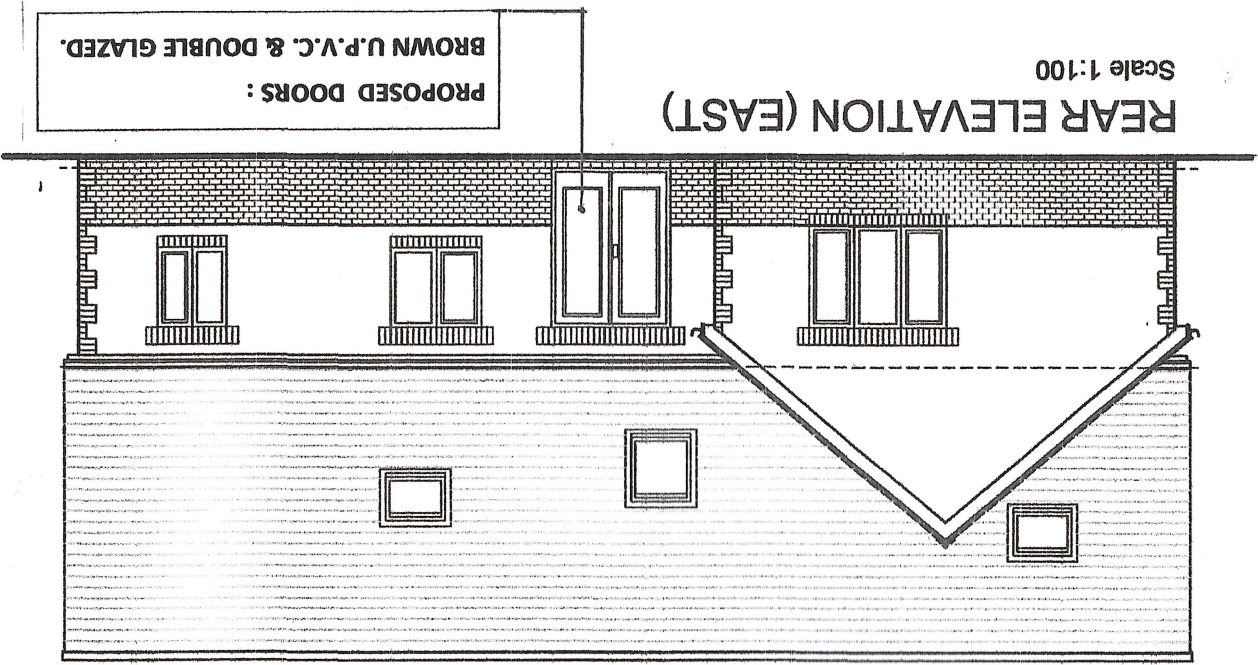

REAR ELEVATION (EAST)


Scale 1:100

PROPOSED DOORS :
 BROWN U.P.V.C. & DOUBLE GLAZED.

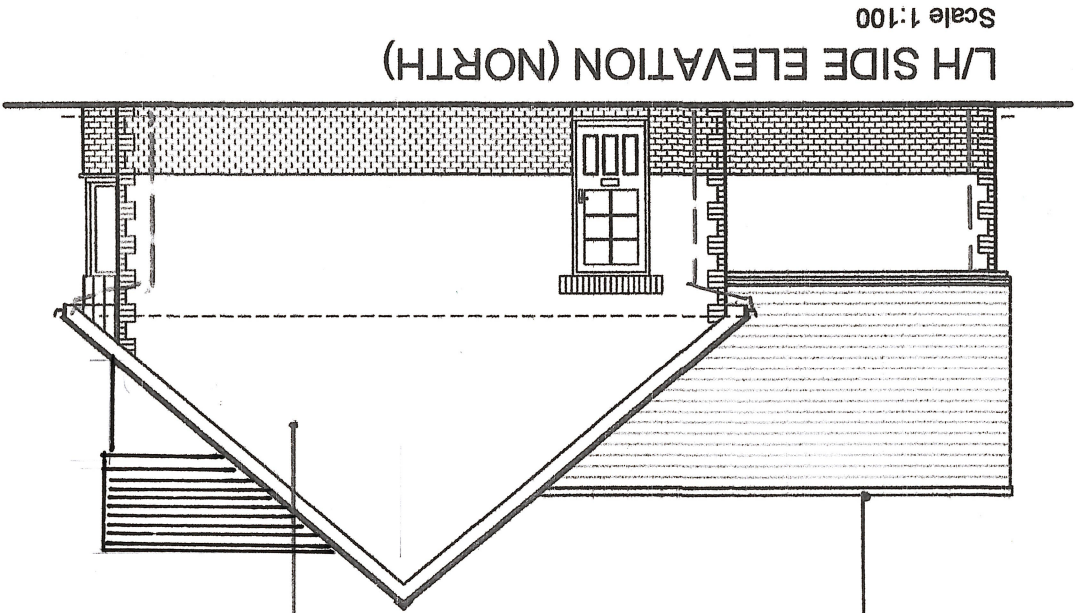

L/H SIDE ELEVATION (NORTH)

Scale 1:100

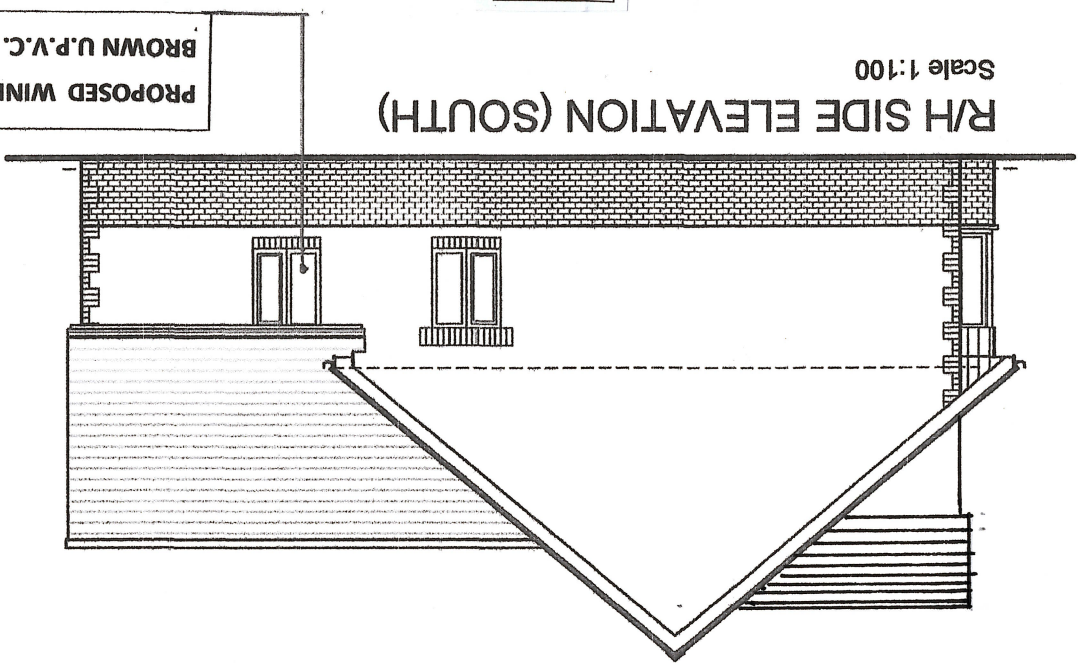

R/H SIDE ELEVATION (SOUTH)

Scale 1:100

PROPOSED WALLS :
 RUSTIC BROWN BRICK.
 DRY DASH RENDER WITH
 WHITE SPAR CHIPPINGS.

PROPOSED WINDOWS :
 BROWN U.P.V.C. & DOUBLE GLAZED.

ISSUE 2.

REF. DRG. No : MEJ / 2022 / 712 / 004 SCALE - 1 : 50

D. ROSS,
 CALDERFIELD,
 SALTHOUSE ROAD,
 MILLOM.