


ALL DIMENSIONS, UNLESS OTHERWISE STATED, IN MILLIMETRES

DO NOT SCALE BY ELECTRONIC OR OTHER MEANS

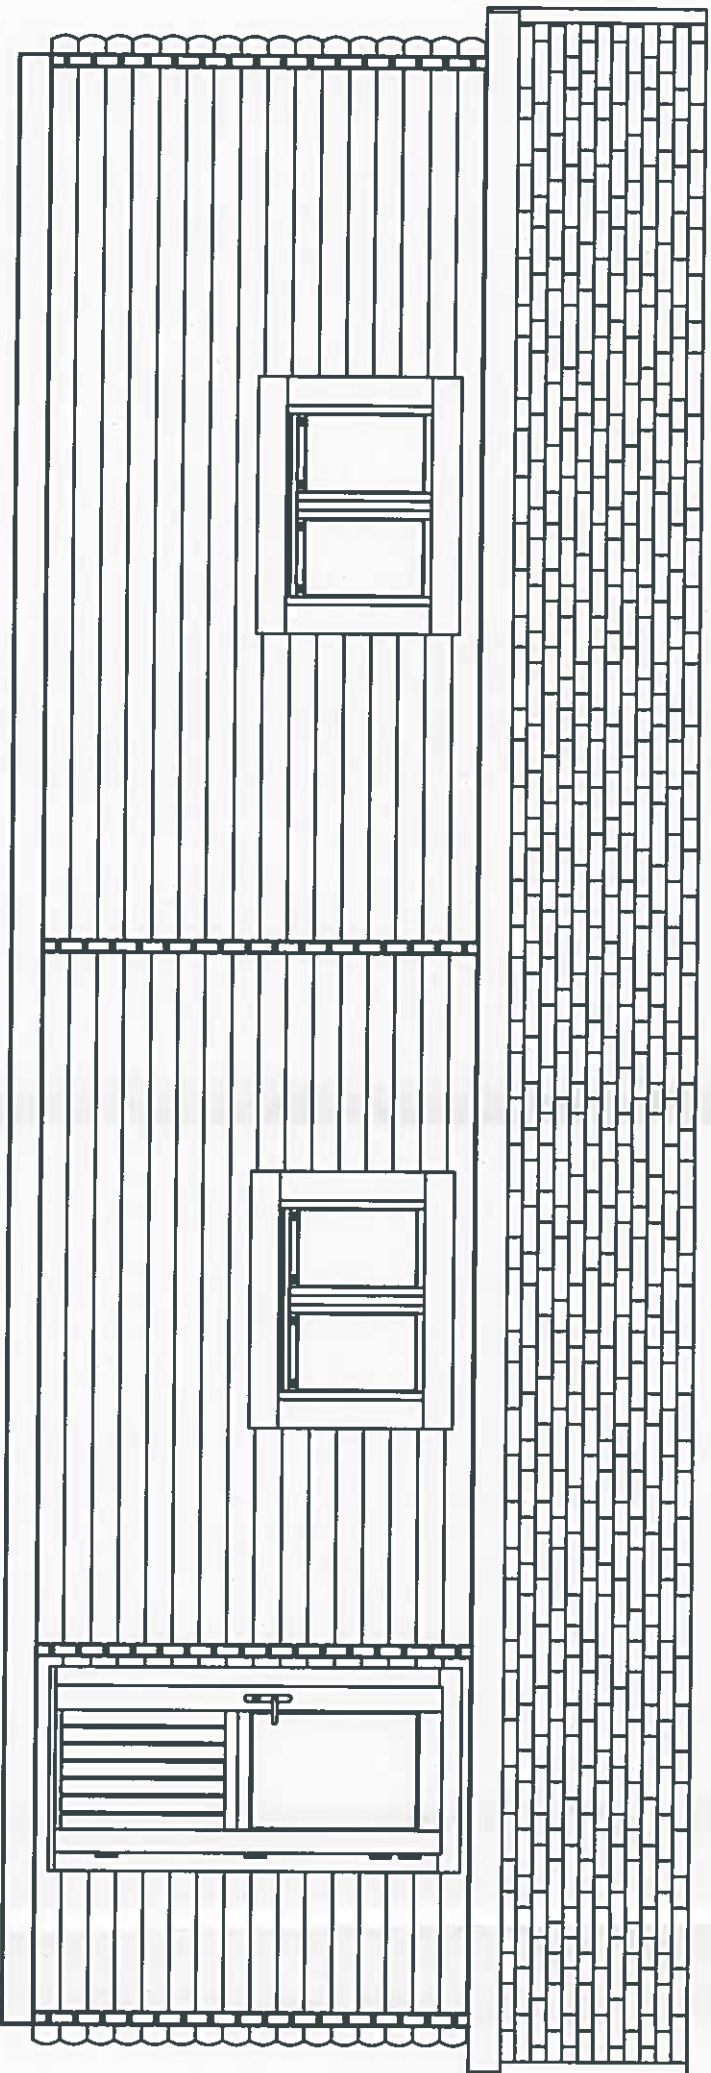

KEOPS INTERLOCK

Keops Limited
Five Oaks Farm
Sheriffs Lench
Evesham
Worcestershire
WR11 4SN


Tel: 01386 861961
Email: design@logcabins.co.uk
Web: www.logcabins.co.uk

SCALE	DRAWN BY	DATE	CHECKED	DATE	ISSUE	DETAILS	SIGNED	DATE
50	G.W	19.08.20	---	---		AMENDMENTS		
CUSTOMER			STATUS		THIS DRAWING AND ANY INFORMATION OR DESCRIPTIVE MATTER SET OUT HEREON ARE THE CONFIDENTIAL AND COPYRIGHT PROPERTY OF KEOPS LIMITED AND MUST NOT BE DISCLOSED, LOANED OR REPRODUCED WITHOUT CONSENT - ©			
O'REILLY.D - MOBILE HOME			PLANNING					
- R.H. ELEVATION								

INITIAL ISSUE

ALL DIMENSIONS, UNLESS OTHERWISE STATED, IN MILLIMETRES

DO NOT SCALE BY ELECTRONIC OR OTHER MEANS

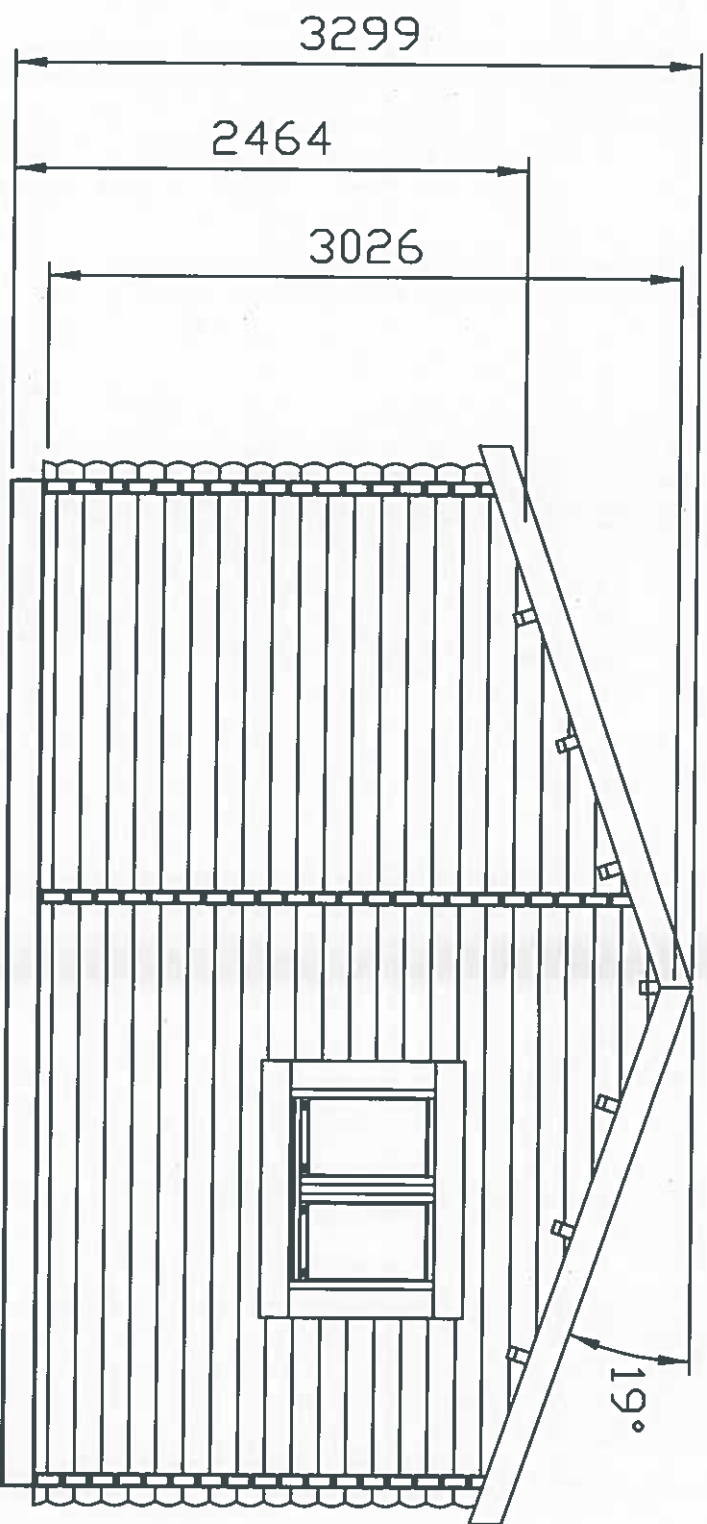

KEOPS INTERLOCK


Keops Limited
Five Oaks Farm
Sheriffs Lench
Evesham
Worcestershire
WR11 4SN
Tel: 01386 861961
Email: design@iogcobhns.co.uk
Web: www.iogcobhns.co.uk

SCALE	DRAWN BY	DATE	CHECKED	DATE	ISSUE	DETAILS	SIGNED	DATE
50	G.W	19.08.20	---	---	AMENDMENTS			
CUSTOMER			STATUS		THIS DRAWING AND ANY INFORMATION OR DESCRIPTIVE MATTER SET OUT HEREON ARE THE CONFIDENTIAL AND COPYRIGHT PROPERTY OF KEOPS LIMITED AND MUST NOT BE DISCLOSED, LOANED OR REPRODUCED WITHOUT CONSENT - ©			
D'REILLY,D - MOBILE HOME - REAR ELEVATION			PLANNING					

INITIAL ISSUE

ALL DIMENSIONS, UNLESS OTHERWISE STATED, IN MILLIMETRES

DO NOT SCALE BY ELECTRONIC OR OTHER MEANS

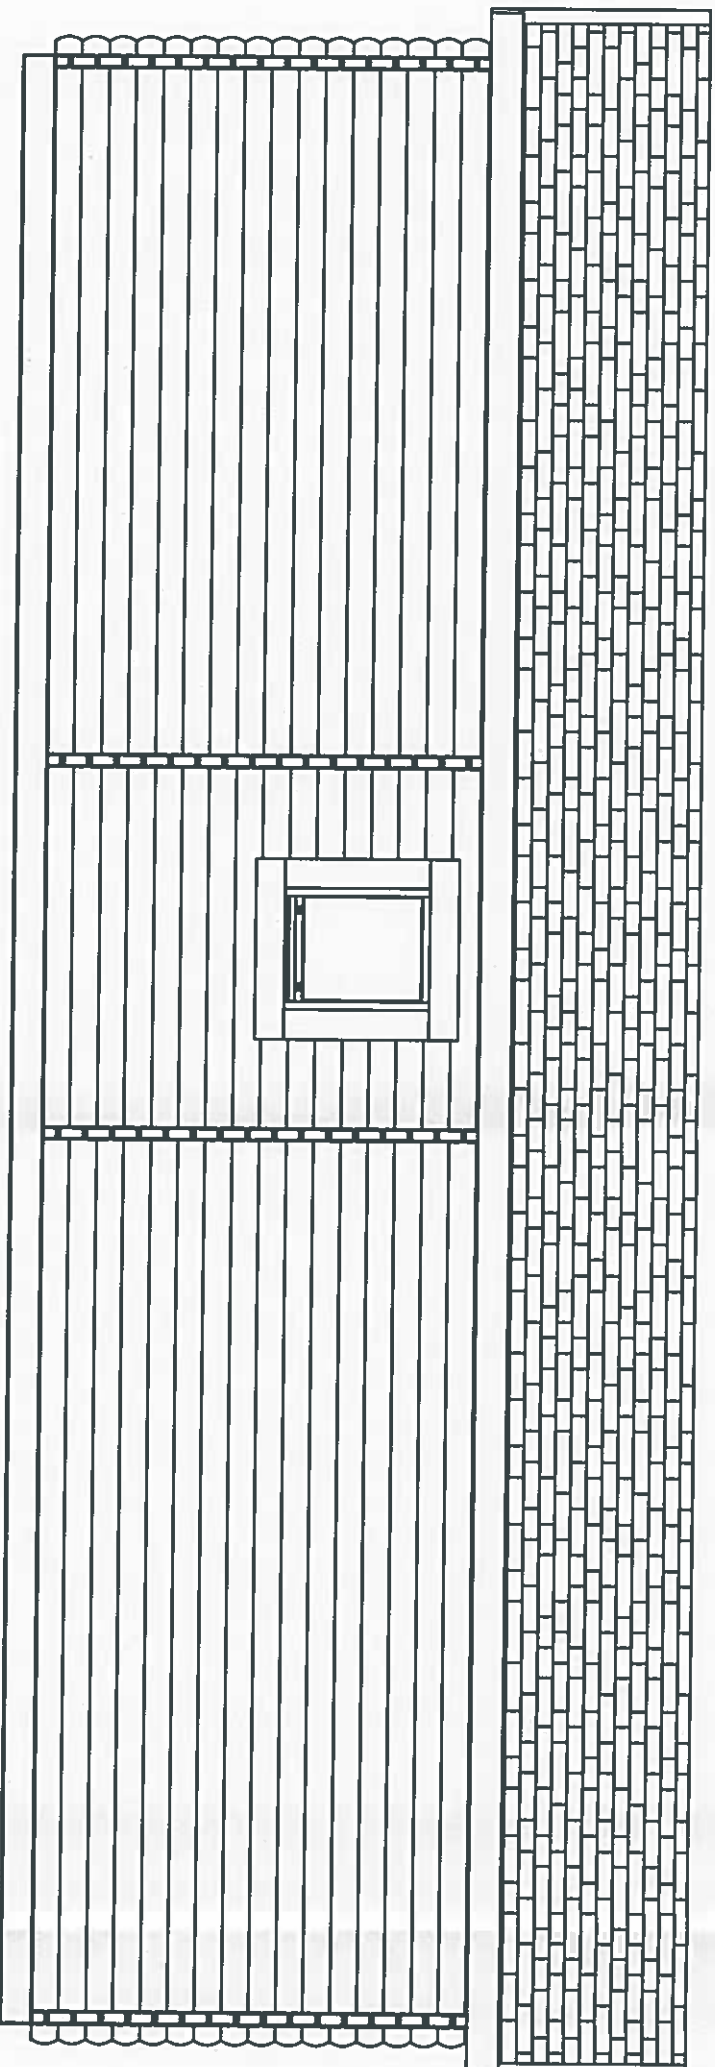

KEOPS INTERLOCK


Keops Limited
Five Oaks Farm
Sheriffs Lench
Evesham
Worcestershire
WR11 4SN
Tel: 01386 861961
Email: design@logcabins.co.uk
Web: www.logcabins.co.uk

SCALE	DRAWN BY	DATE	CHECKED	DATE	ISSUE	DETAILS	SIGNED	DATE
50	G.W	19/08/20	---	---				
CUSTOMER O'REILLY,D - MOBILE HOME - L.H. ELEVATION			STATUS PLANNING		THIS DRAWING AND ANY INFORMATION OR DESCRIPTIVE MATTER SET OUT HEREON ARE THE CONFIDENTIAL AND COPYRIGHT PROPERTY OF KEOPS LIMITED AND MUST NOT BE DISCLOSED, LOANED OR REPRODUCED WITHOUT CONSENT - ©			

INITIAL ISSUE

ALL DIMENSIONS, UNLESS OTHERWISE STATED, IN MILLIMETRES

DO NOT SCALE BY ELECTRONIC OR OTHER MEANS

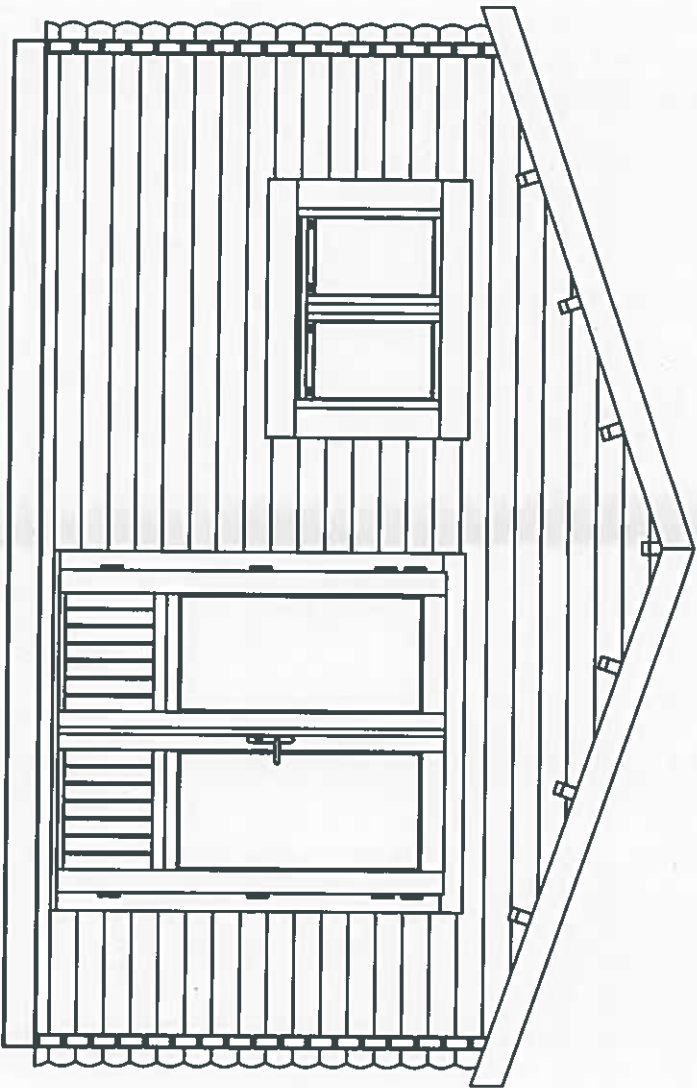

KEOPS INTERLOCK



Keops Limited
Five Oaks Farm
Sheriffs Lench
Evesham
Worcestershire
WR11 4SN

Tel: 01386 861961
Email: design@logcabins.co.uk
Web: www.logcabins.co.uk

SCALE	DRAWN BY	DATE	CHECKED	DATE	ISSUE	DETAILS	SIGNED	DATE
50	G.W	19.08.20	---	---		AMENDMENTS		
CUSTOMER			STATUS		THIS DRAWING AND ANY INFORMATION OR DESCRIPTIVE MATTER SET OUT HEREON ARE THE CONFIDENTIAL AND COPYRIGHT PROPERTY OF KEEPS LIMITED AND MUST NOT BE DISCLOSED, LOANED OR REPRODUCED WITHOUT CONSENT - ©			
O'REILLY,D - MOBILE HOME			PLANNING					
- FRONT ELEVATION								

INITIAL ISSUE