



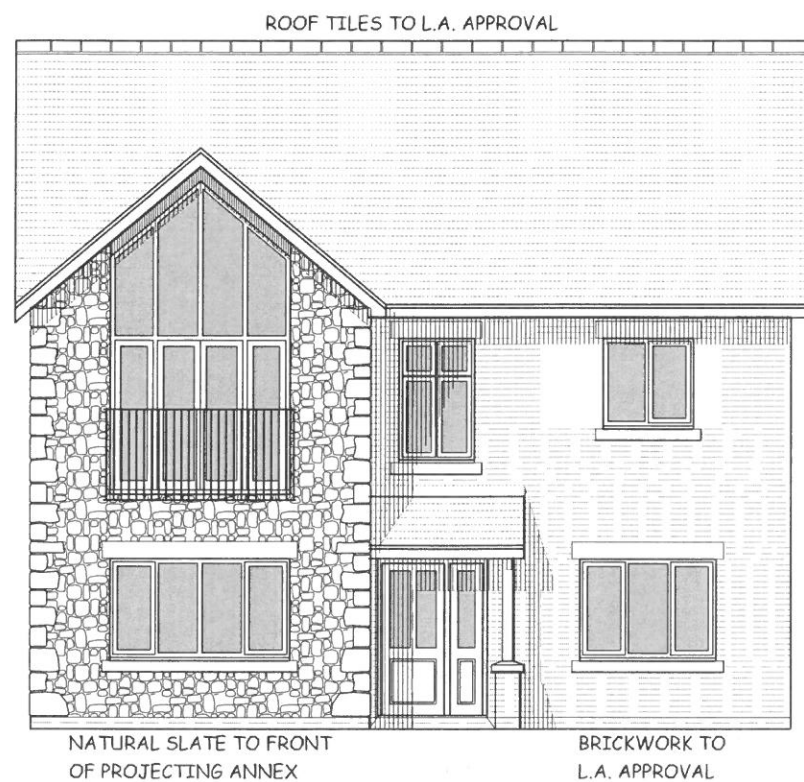

FRONT ELEVATION

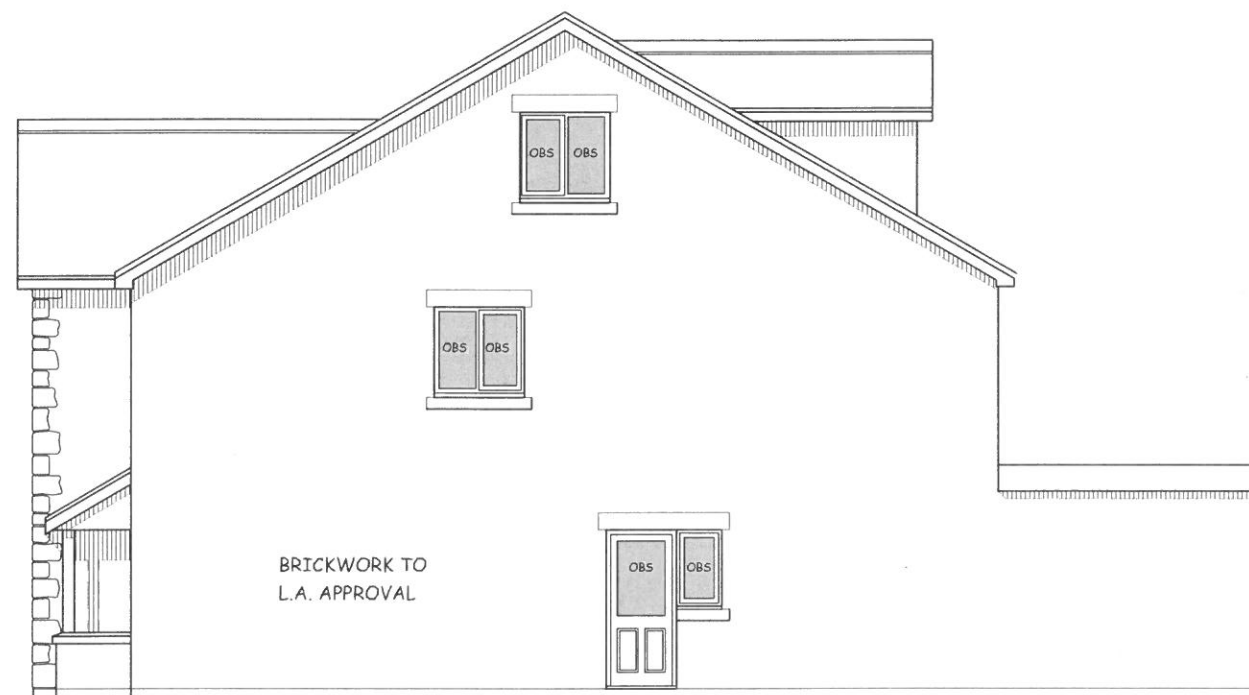

SIDE ELEVATION



SIDE ELEVATION



REAR ELEVATION



GUARDIAN HOMES

These drawings are copyright of Guardian Homes
and must not be reproduced, photocopied, disclosed
or passed to a third party without written permission

Client : Mr & Mrs ROWE

Site : PLOT 3 BORWICK RAILS
MILLOM

Drawing Title : ELEVATIONS

Date : 13.05.2021 Drawn : J. C.

Scale : 1 : 100 at A3 Drg. No : SK / 150 / 2 C

Do not scale use written dimensions only