



FLAG FRONT SIDE (Scale 1:10)

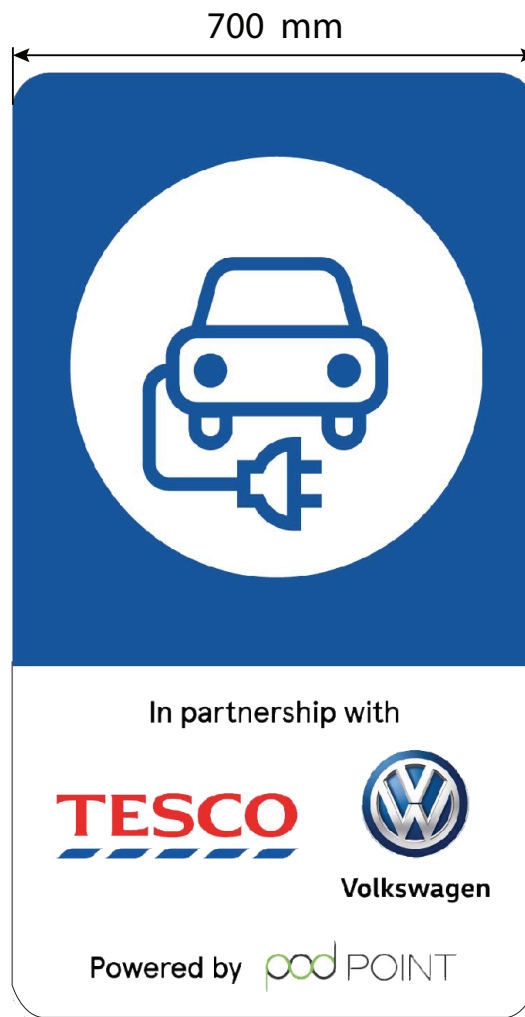

FLAG BACK SIDE (Scale 1:10)




COLORS FOR SIGNAGE

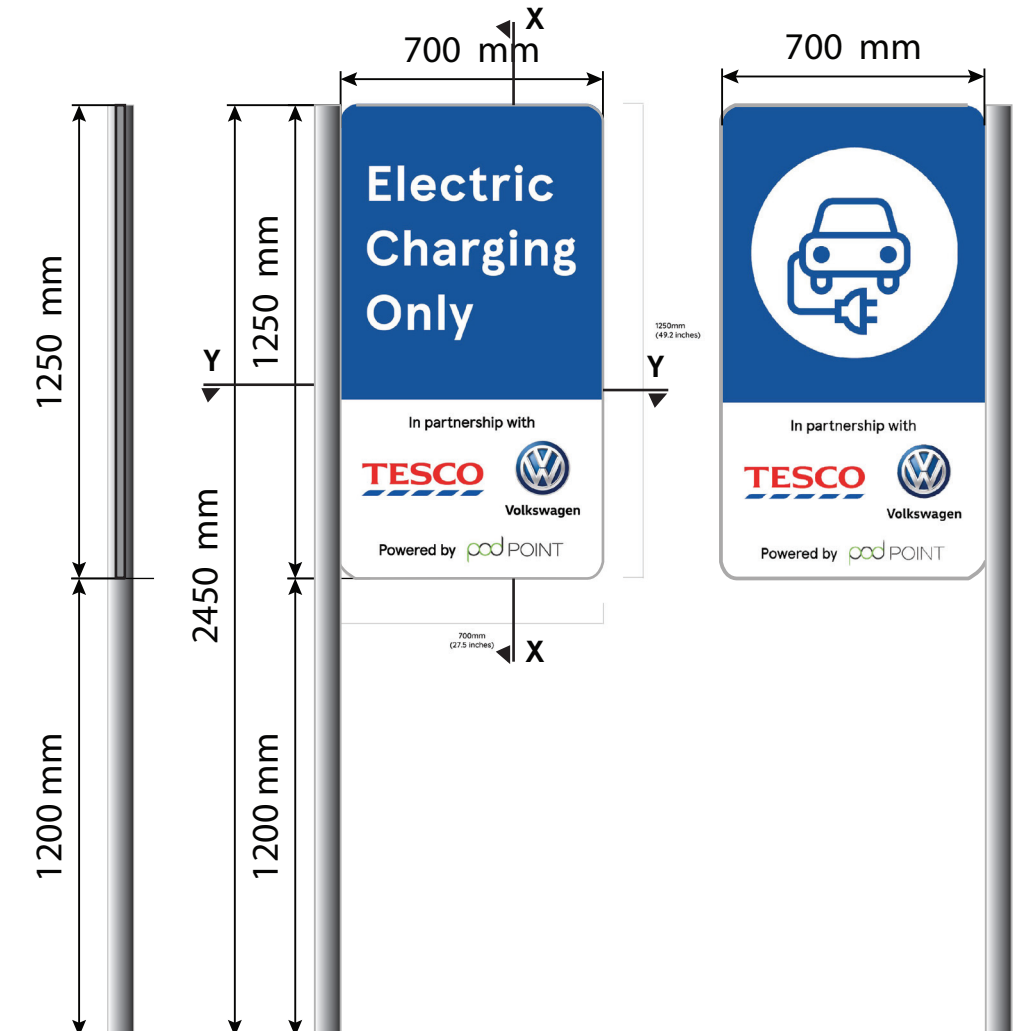

SECTION AT X
(Scale 1:20)


FRONT ELEVATION
(Scale 1:20)

REAR ELEVATION
(Scale 1:20)

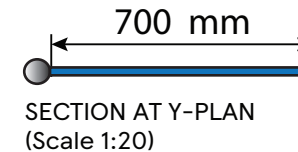

SECTION AT Y-PLAN
(Scale 1:20)

BAR SCALE

 

SCALE
1:20@A4

DATE
13-08-2020

DETAIL TYPE

TYPICAL DETAIL

CHECKED BY

ANDY HORWOOD

DRAWN BY

SHIKHA

DETAIL NAME

FLAG DETAILS

TESCO

FEASIBILITY ARCHITECTURE
TESCO STORES LIMITED EXPRESS GROUP
OMEGA BUILDING, KESTREL WAY, HERTFORDSHIRE,
WELWYN GARDEN CITY, HERTFORDSHIRE, AL7 1GA
TELEPHONE : 01707 395150

THE COPYRIGHT AND ALL OTHER RIGHTS IN AND TO THIS PUBLICATION
BELONG TO AND ARE THE SOLE PROPERTY OF TESCO STORES LIMITED.
ALL RIGHTS ARE RESERVED. NO PART OF THIS PUBLICATION
MAY BE REPRODUCED OR TRANSMITTED IN ANY FORM OR BY ANY
ELECTRONIC OR MECHANICAL MEANS INCLUDING PHOTOCOPYING AND RECORDING
OR BY ANY INFORMATION SYSTEM WITHOUT THE PRIOR WRITTEN LICENSE FROM THE OWNER.
© TESCO STORES LIMITED