


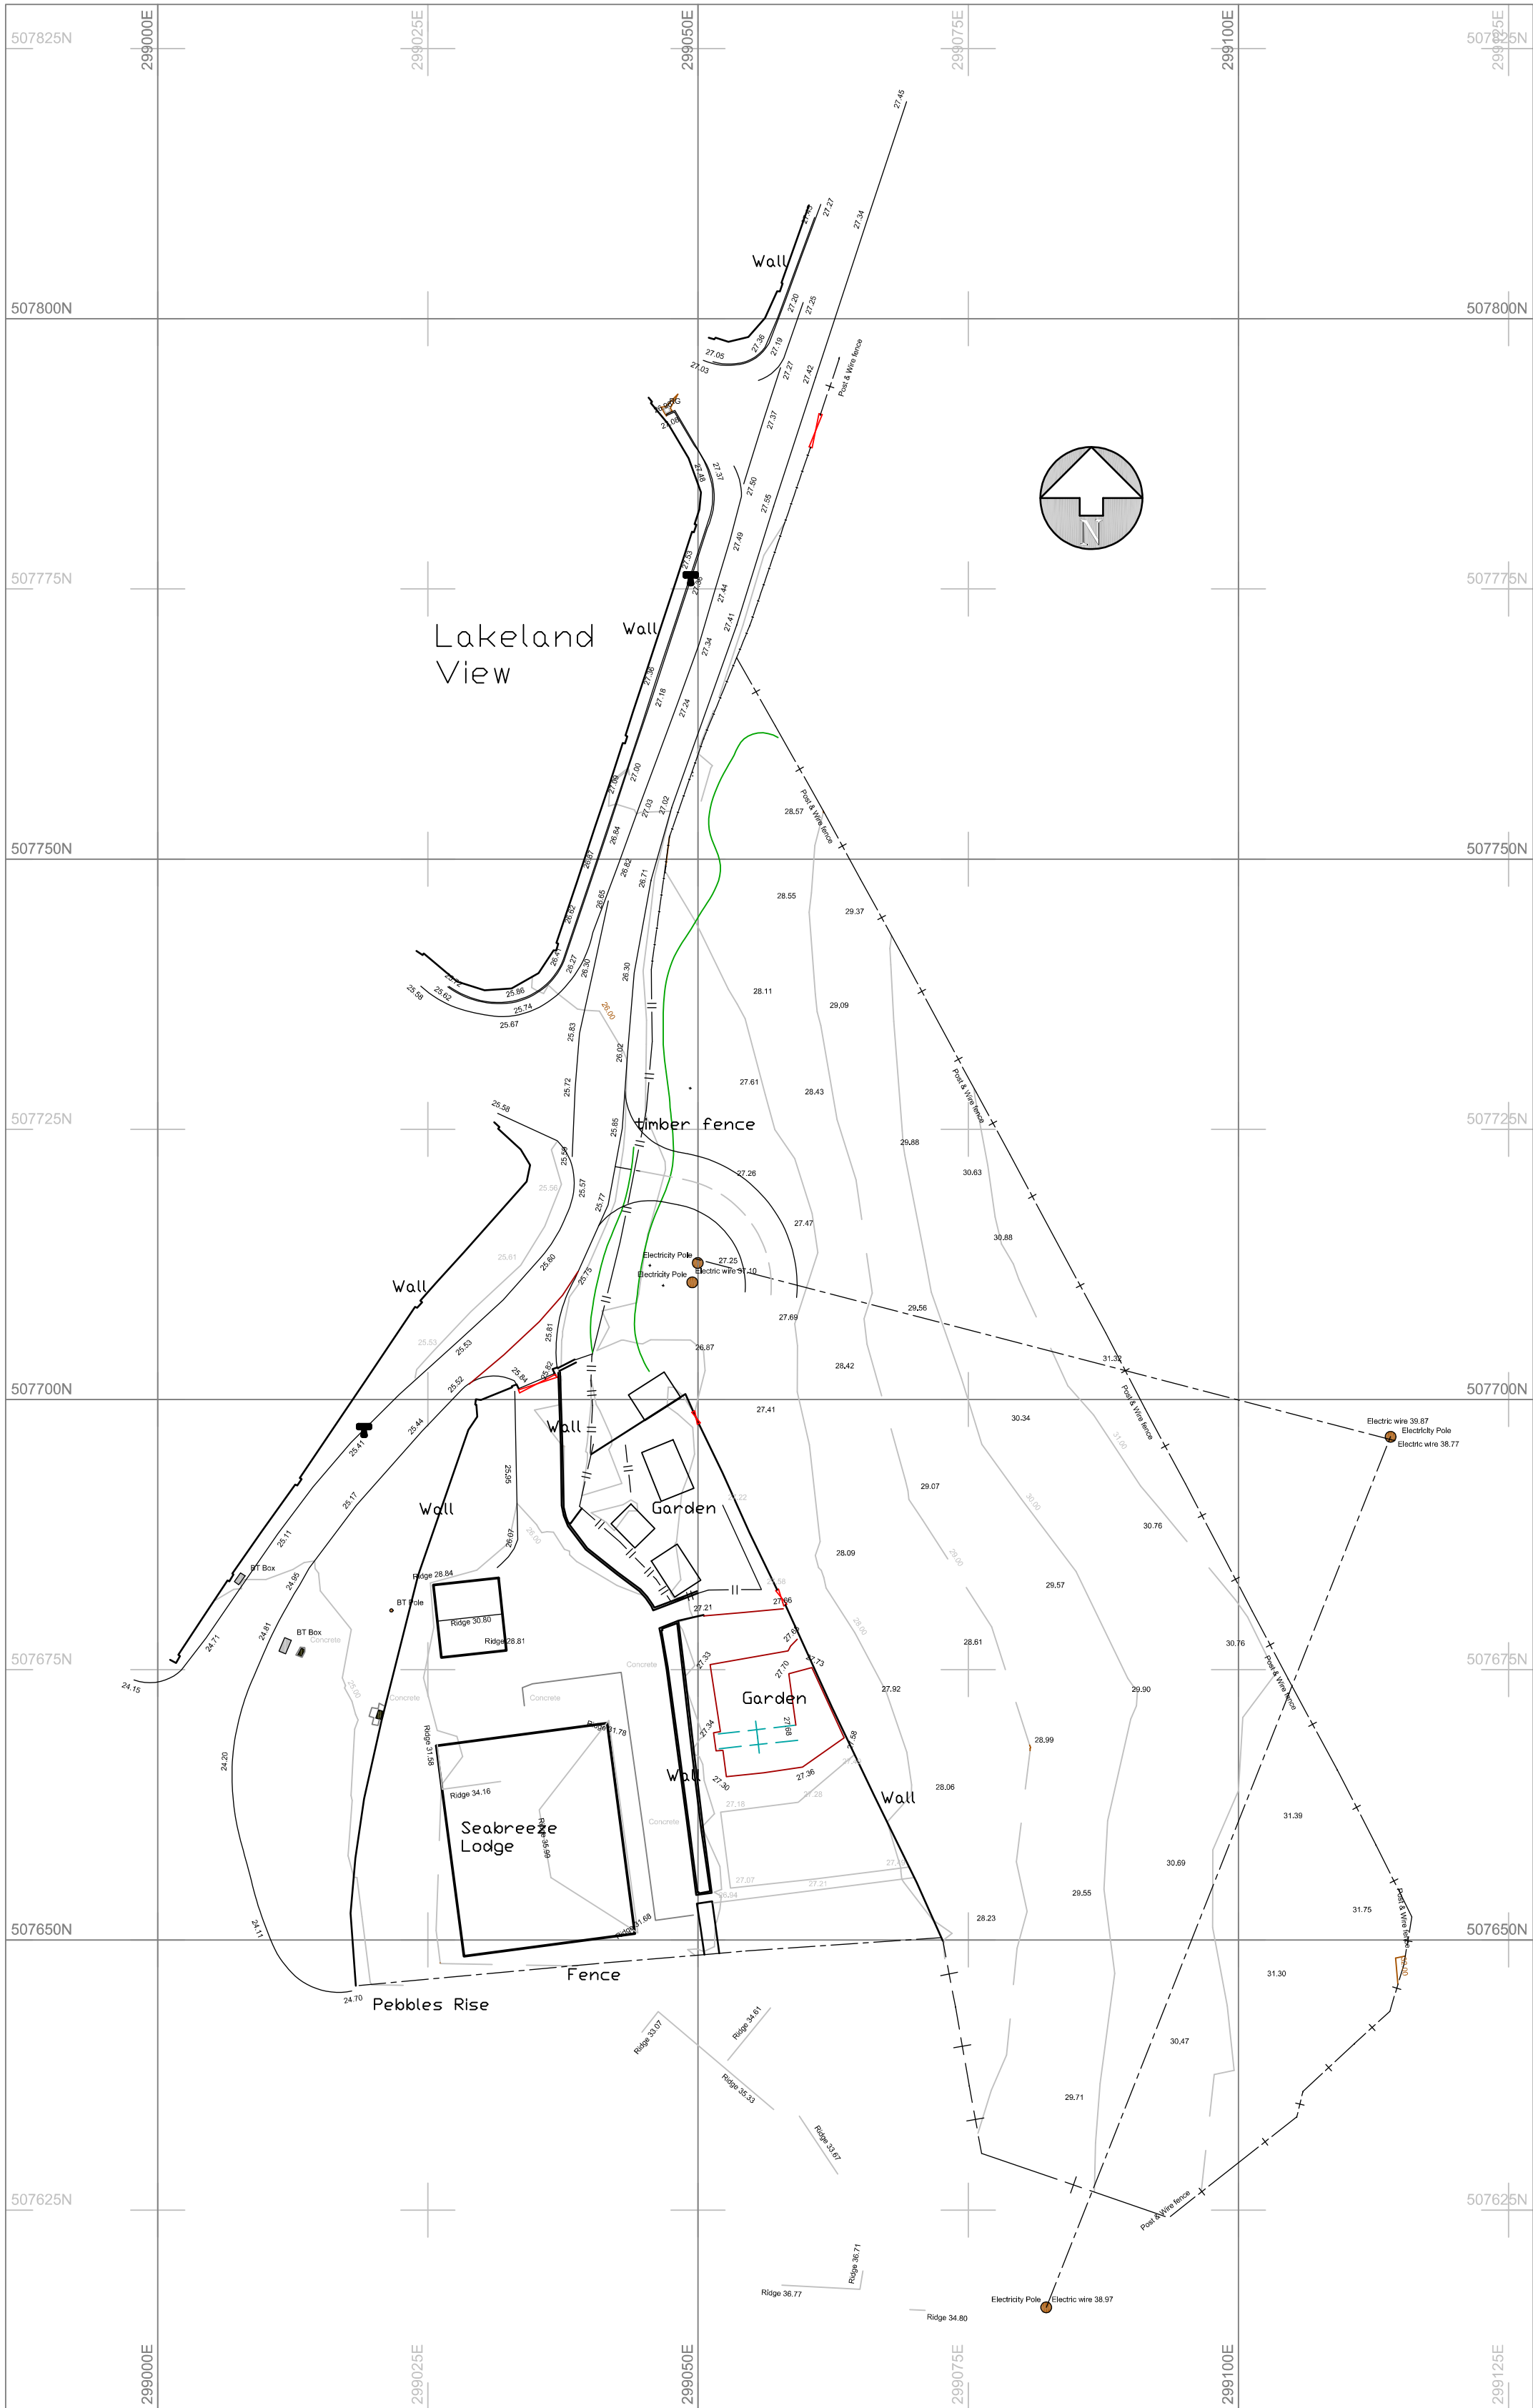

No.	Date	Revision	Initial

ALPHA DESIGN

Architectural Services
Member of the Chartered Institute of
Architectural Technologists
Tel: 01900 829199 email: gb@adcumbria.co.uk

Project

LAND TO NORTH EAST OF
'SEABREEZE',
NETHERTOWN

Client

MR & MRS N. KAY

Drawing

EXISTING SITE PLAN

Scale 1:500 @ A1 Drawn GB

Checked Date OCTOBER 2018

Drawing No.

18/07/935 - 02

This drawing and design is copyright and must not be reproduced in part or in whole without prior written consent. Contractors must verify all dimensions on site before commencing work or preparing shop drawings.