

Malcolm Jones : PLANNING & DESIGN SERVICE.


Telephone : 01229 824952

07867 501 578


E - mail : maljones2@yahoo.com

**" THE HAPPINS ",
HALLTHWAITES,
nr. MILLOM.**

**EXISTING WALLS :
BLOCK WALLS WITH STONE
FACING / RENDER FINISH.**

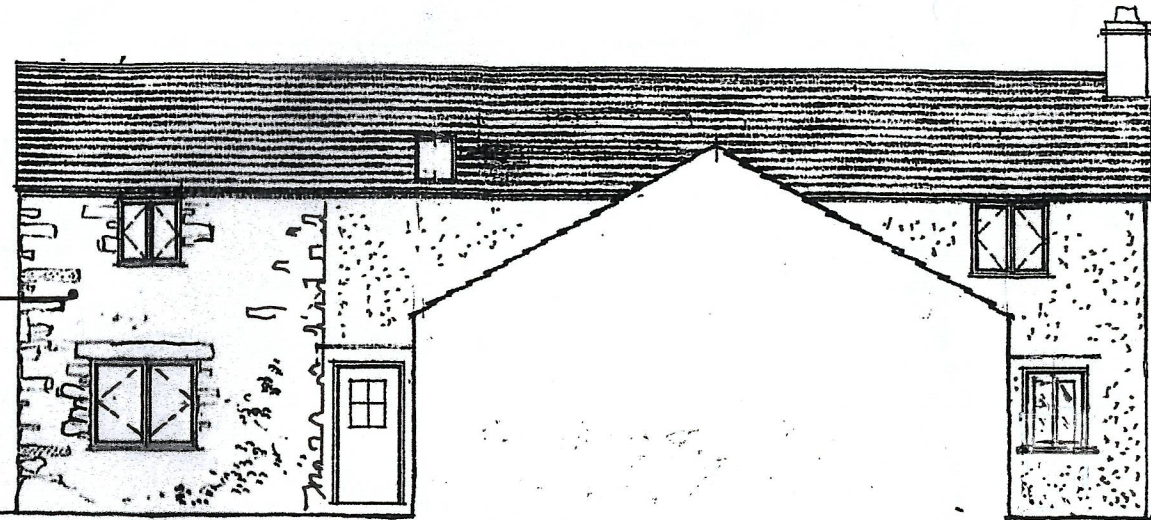


EXISTING EAST ELEVATION.

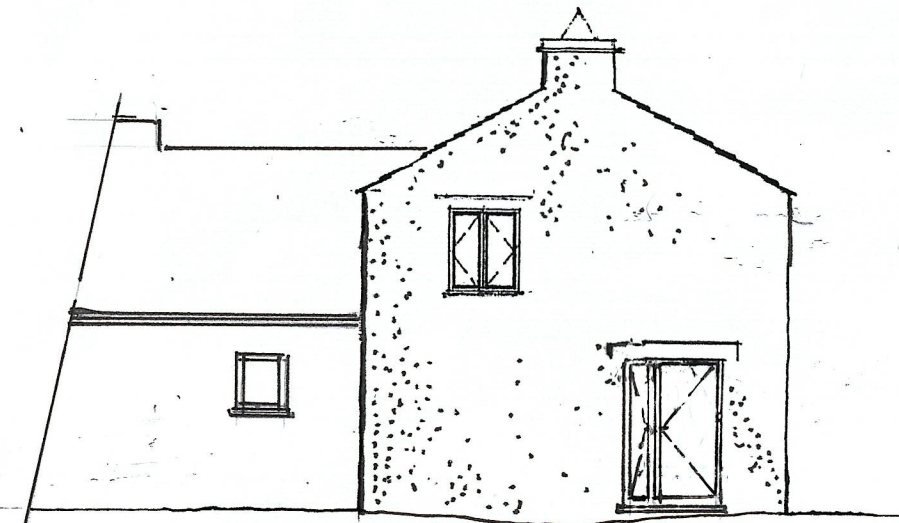

EXISTING NORTH ELEVATION.

**EXISTING ROOF :
GREY SLATE**

**EX. RAINWATER GOODS ETC. :
BLACK PLASTIC.**

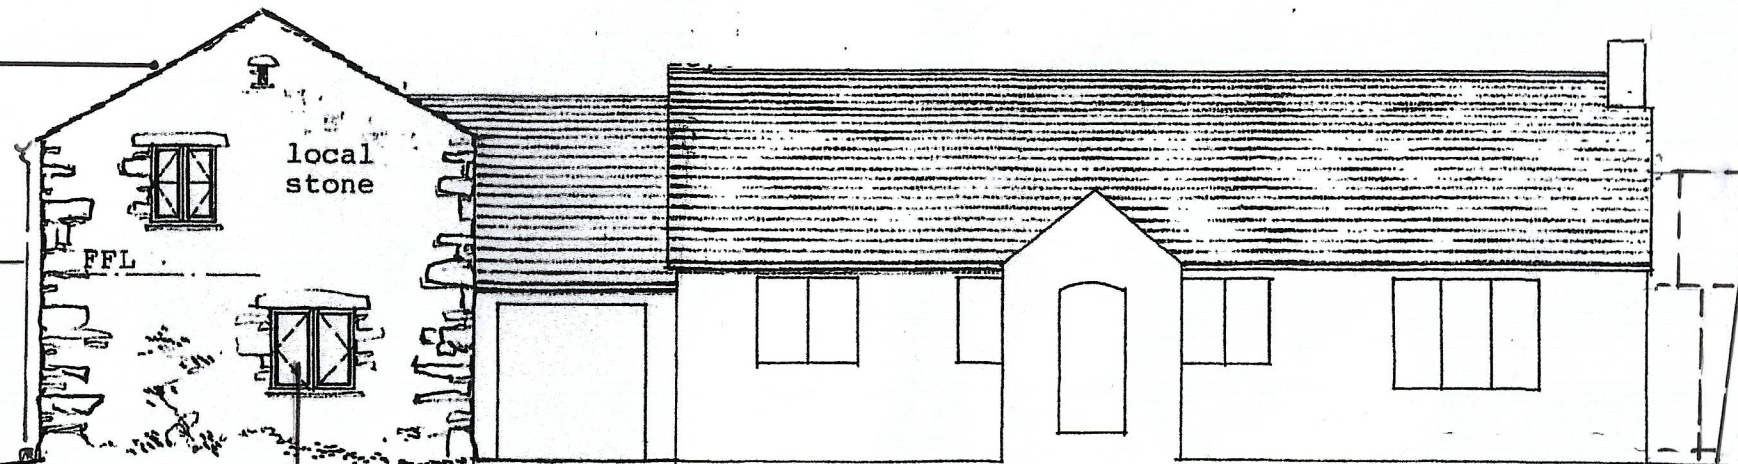

EXISTING SOUTH ELEVATION.

**EXISTING WINDOWS & DOORS :
BROWN UPVC & DOUBLE GLAZED.**

ISSUE 2

REF. DRG. No : MEJ / 2023 / 763 / 005 SCALE - 1 : 100.