


Malcolm Jones : PLANNING & DESIGN SERVICE.

Telephone : 01229 824952

07867 501 578

E - mail : maljones2@yahoo.com

"THE HAPPINS",
HALLTHWAITES,
nr. MILLOM.

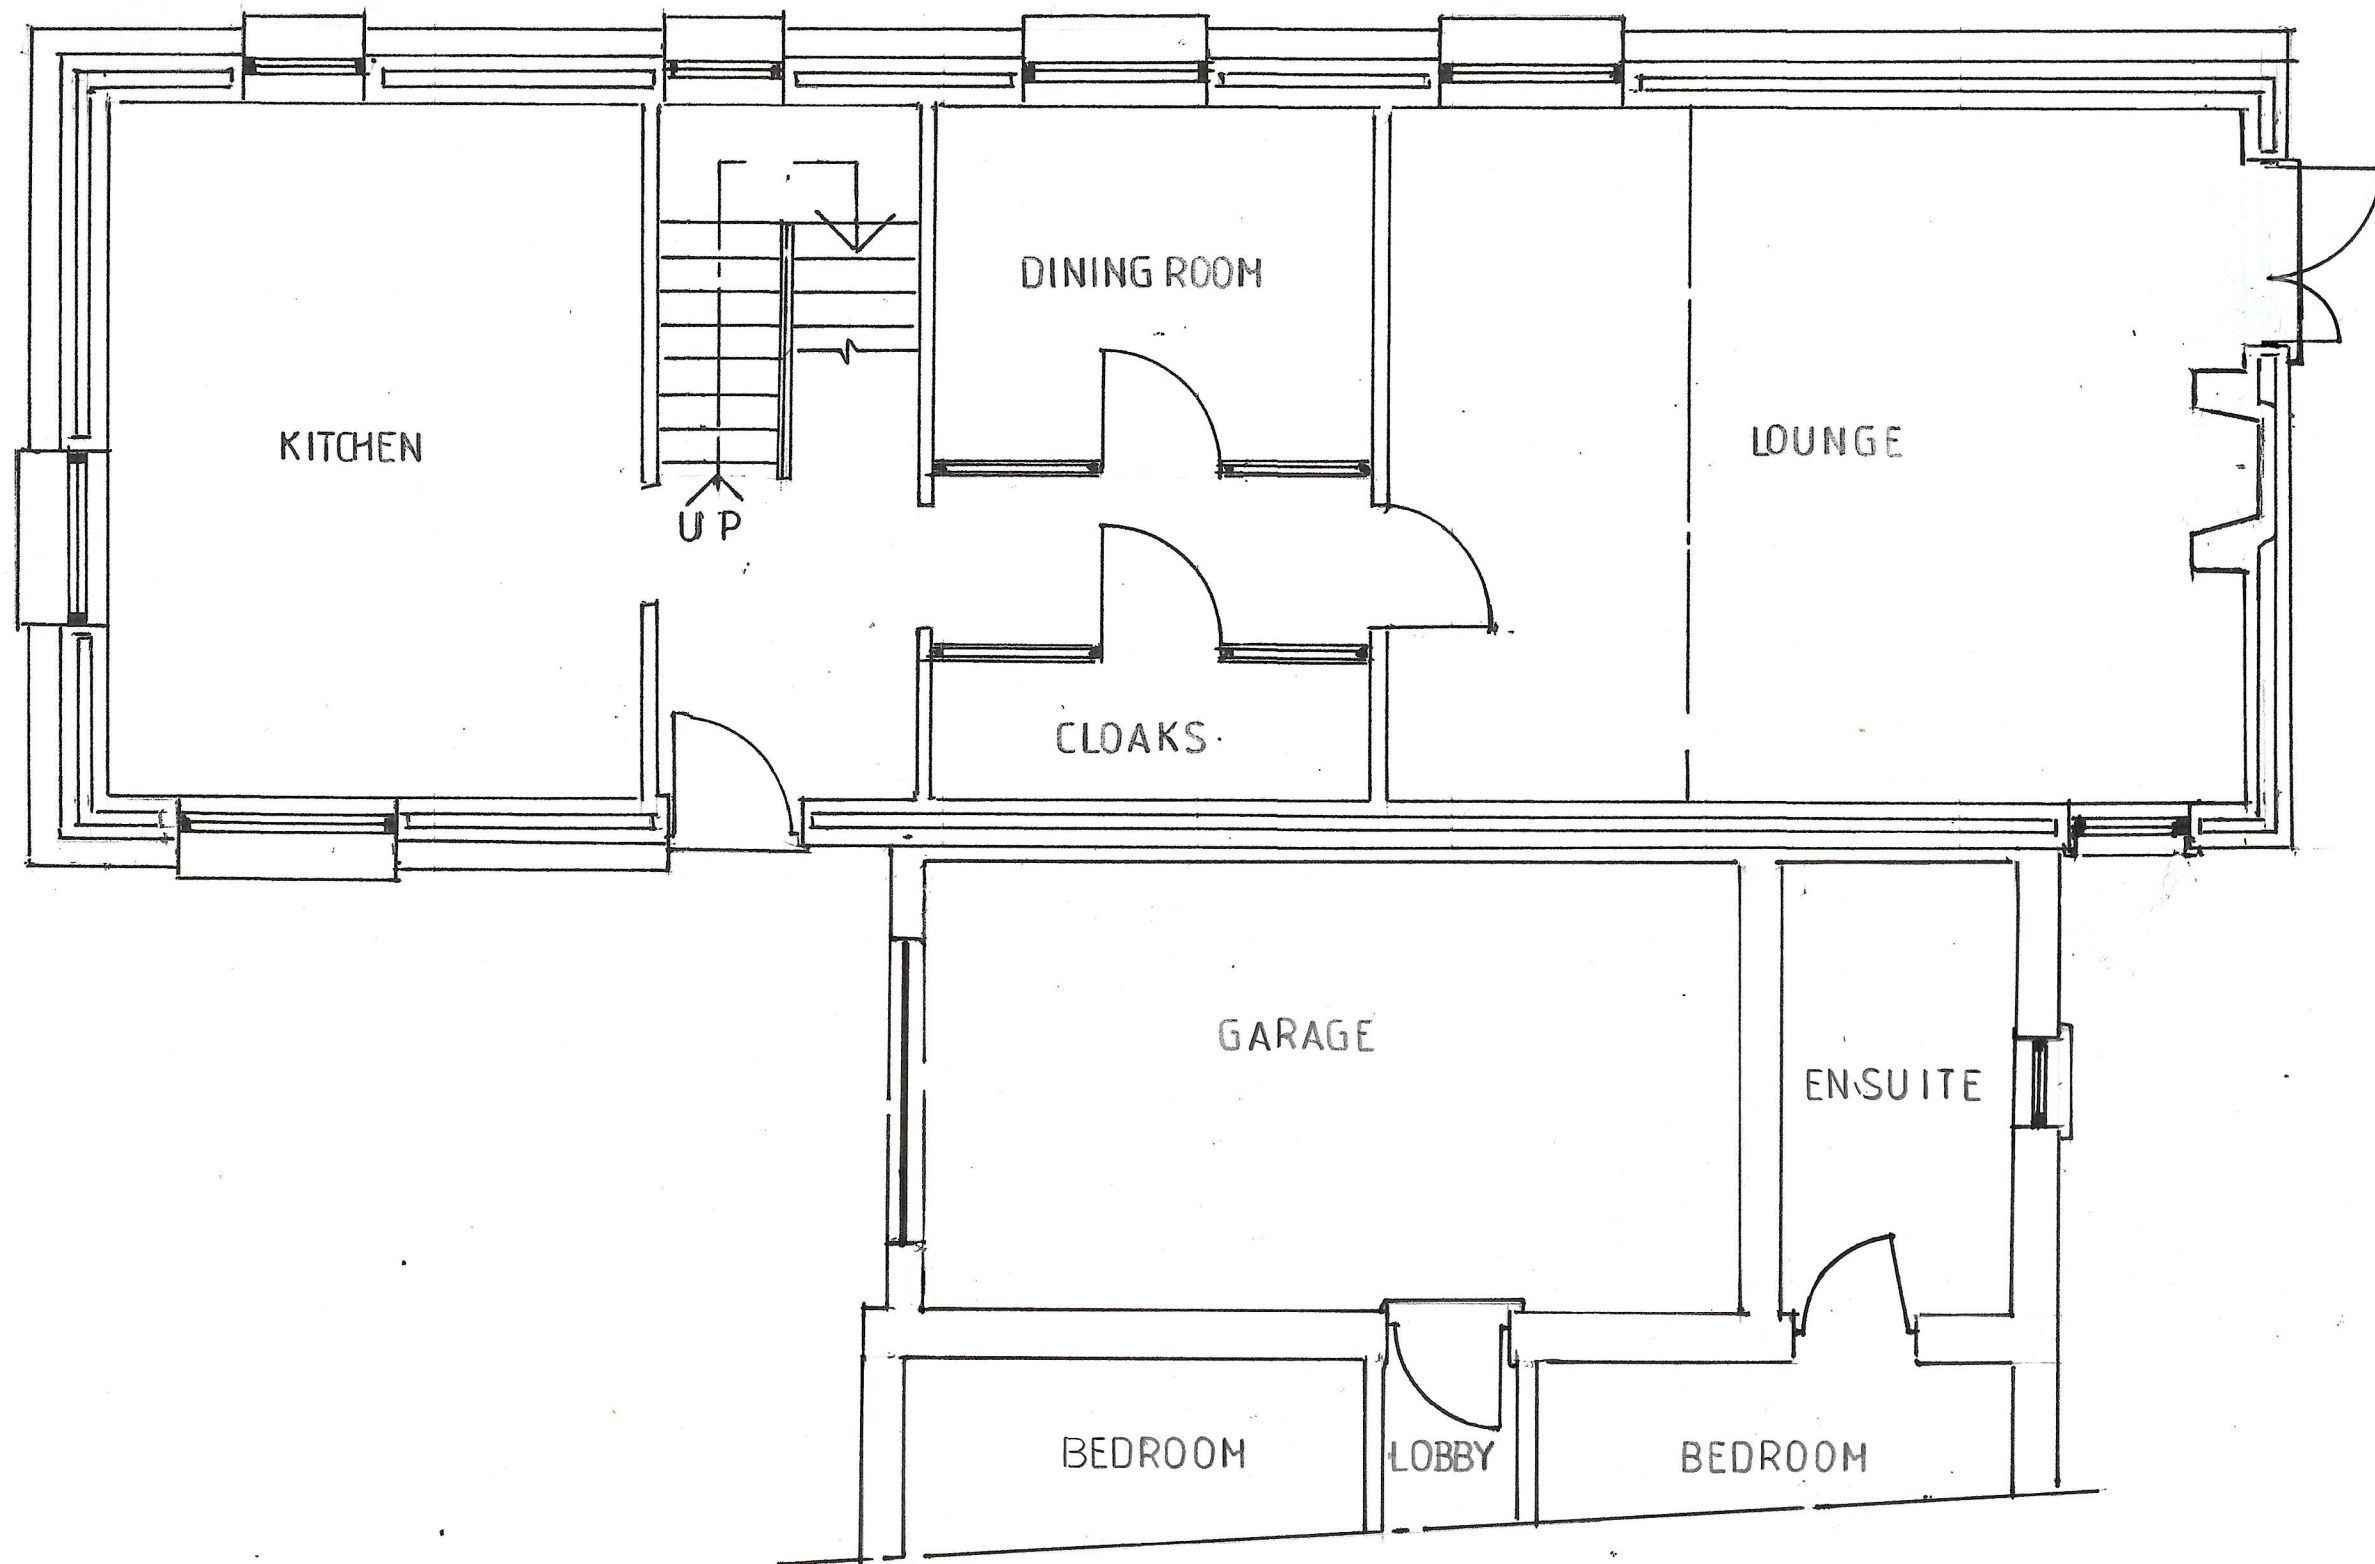

EXISTING GROUND FLOOR PLAN.

ISSUE 2

REF. DRG. No : MEJ / 2023 / 763 / 003 | SCALE - 1 : 50.