
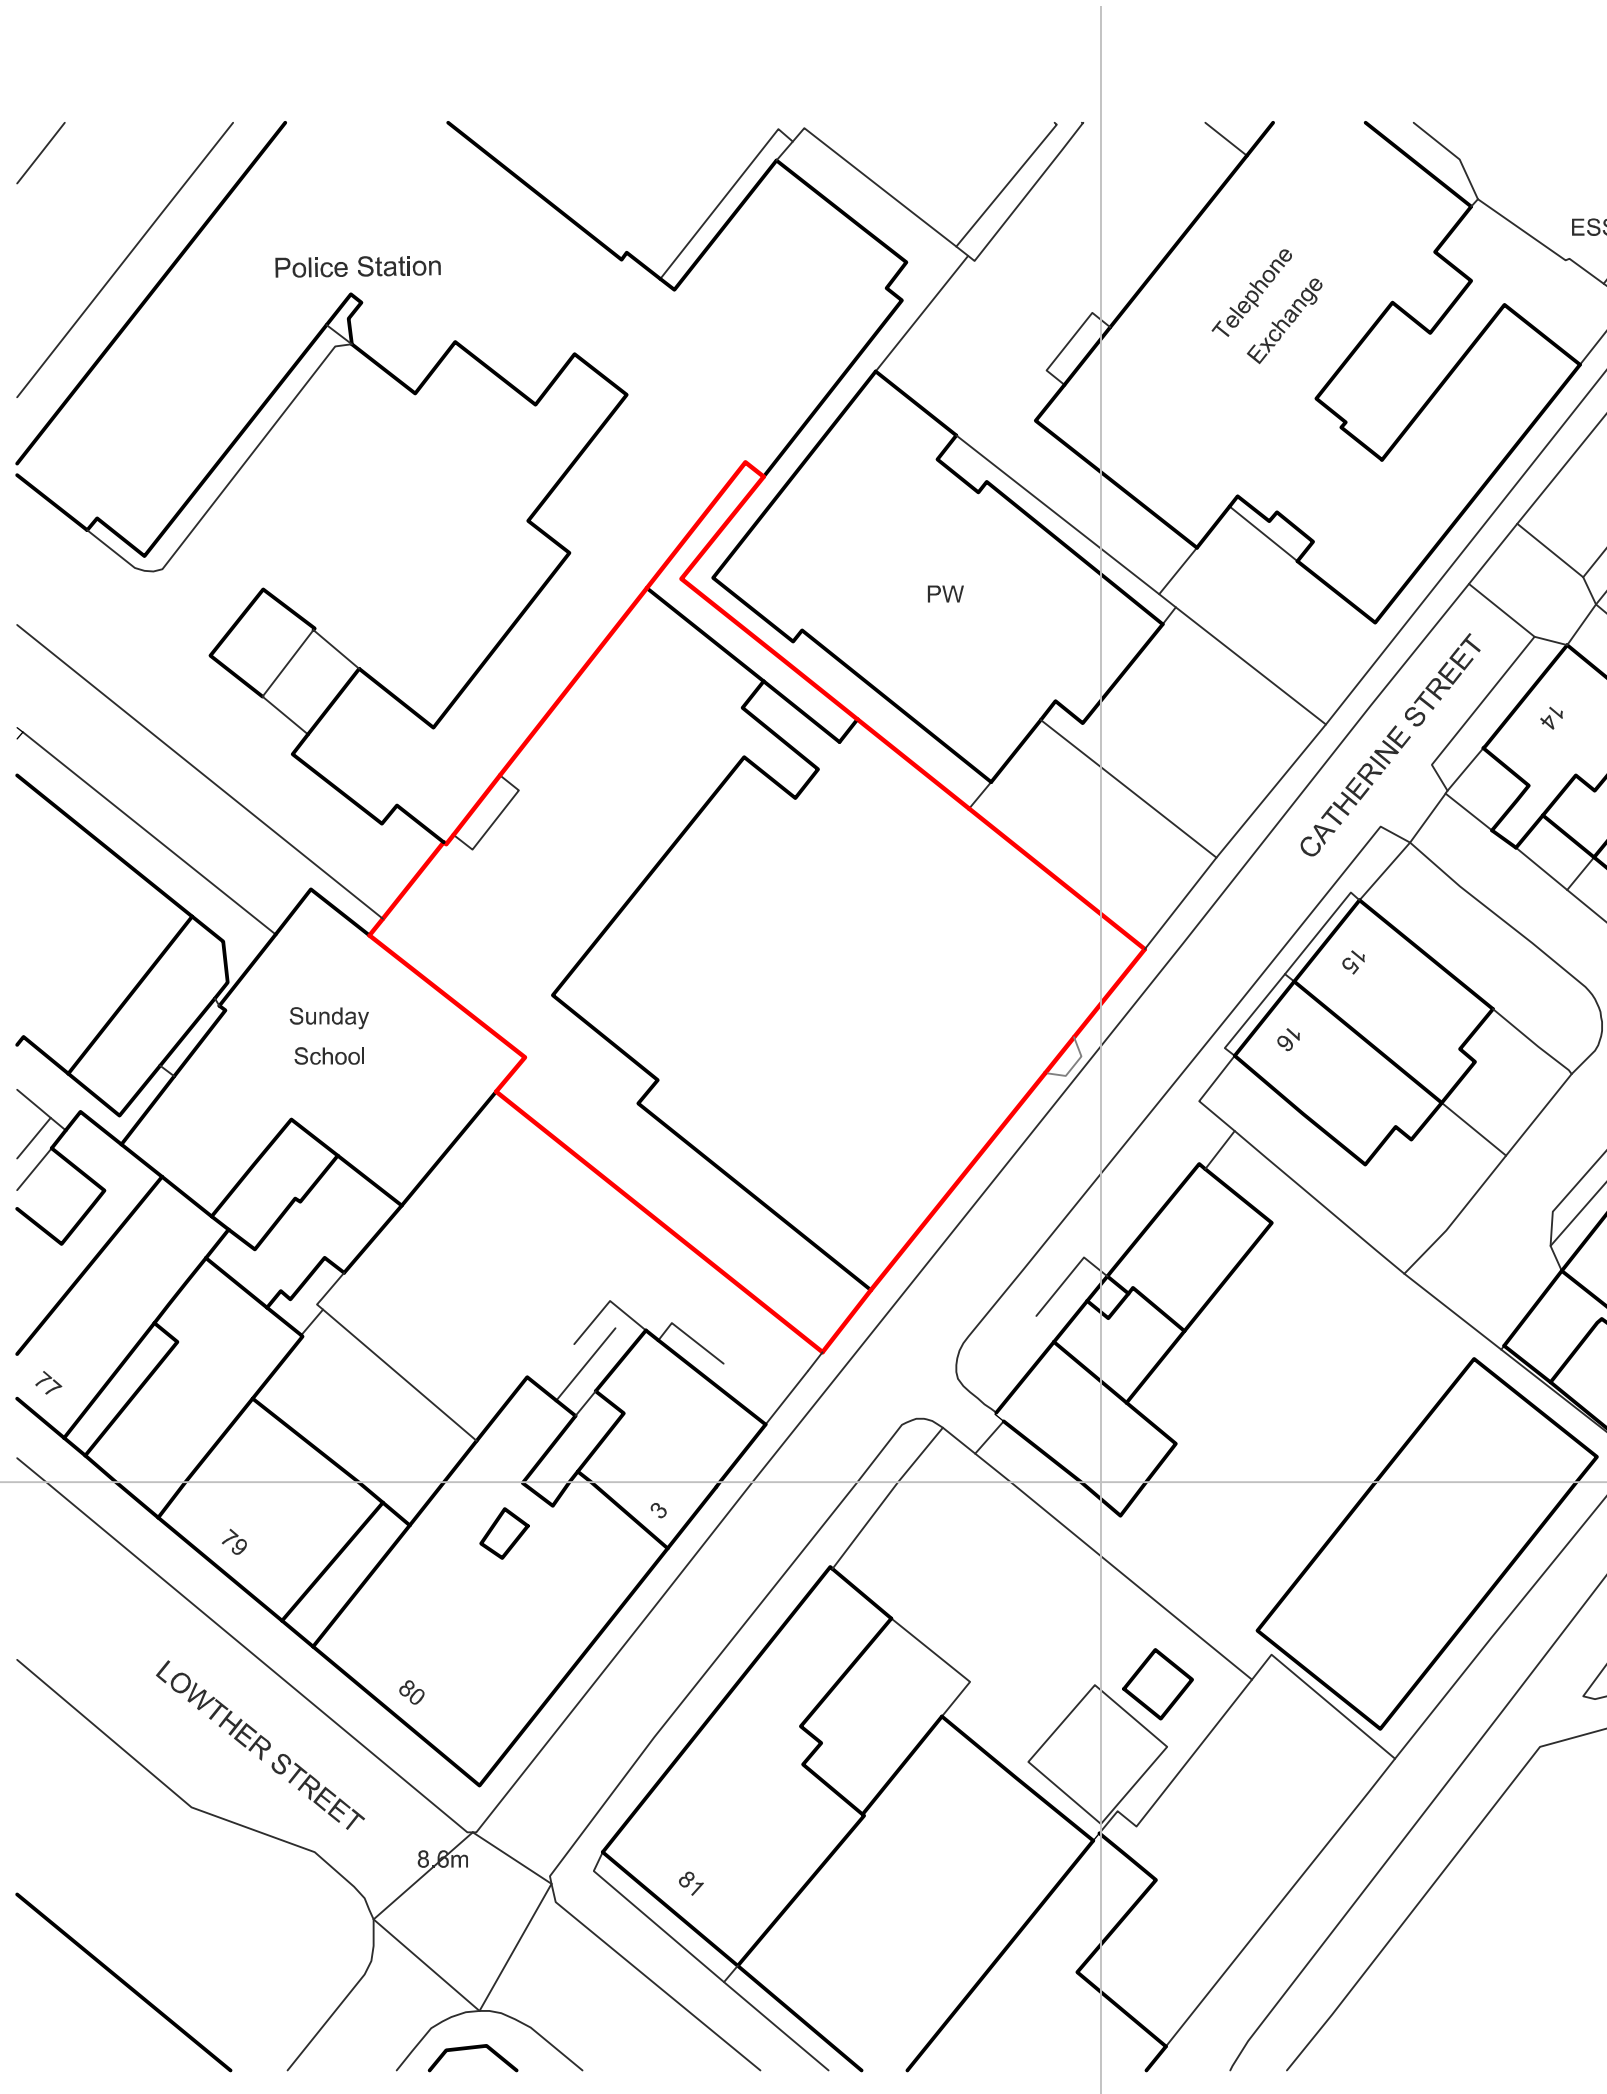


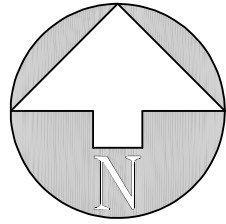

|     |      |          |         |
|-----|------|----------|---------|
|     |      |          |         |
| No. | Date | Revision | Initial |

# ALPHA DESIGN

Architectural Services  
Member of the Chartered Institute of  
Architectural Technologists  
  
Tel: 01900 829199 email: gb@adcumbria.co.uk

Project

FORMER MAGISTRATES COURT,  
CATHERINE STREET,  
WHITEHAVEN

Client

HIGH GRANGE  
DEVELOPMENTS LTD.

Drawing

SITE PLAN

Scale 1:500 @ A3 Drawn GB

Checked Date AUGUST 2021

Drawing No.  
  
21/08/1000 - 02

This drawing and design is copyright and must not be reproduced in part or in whole without prior written consent. Contractors must verify all dimensions on site before commencing work or preparing shop drawings.