
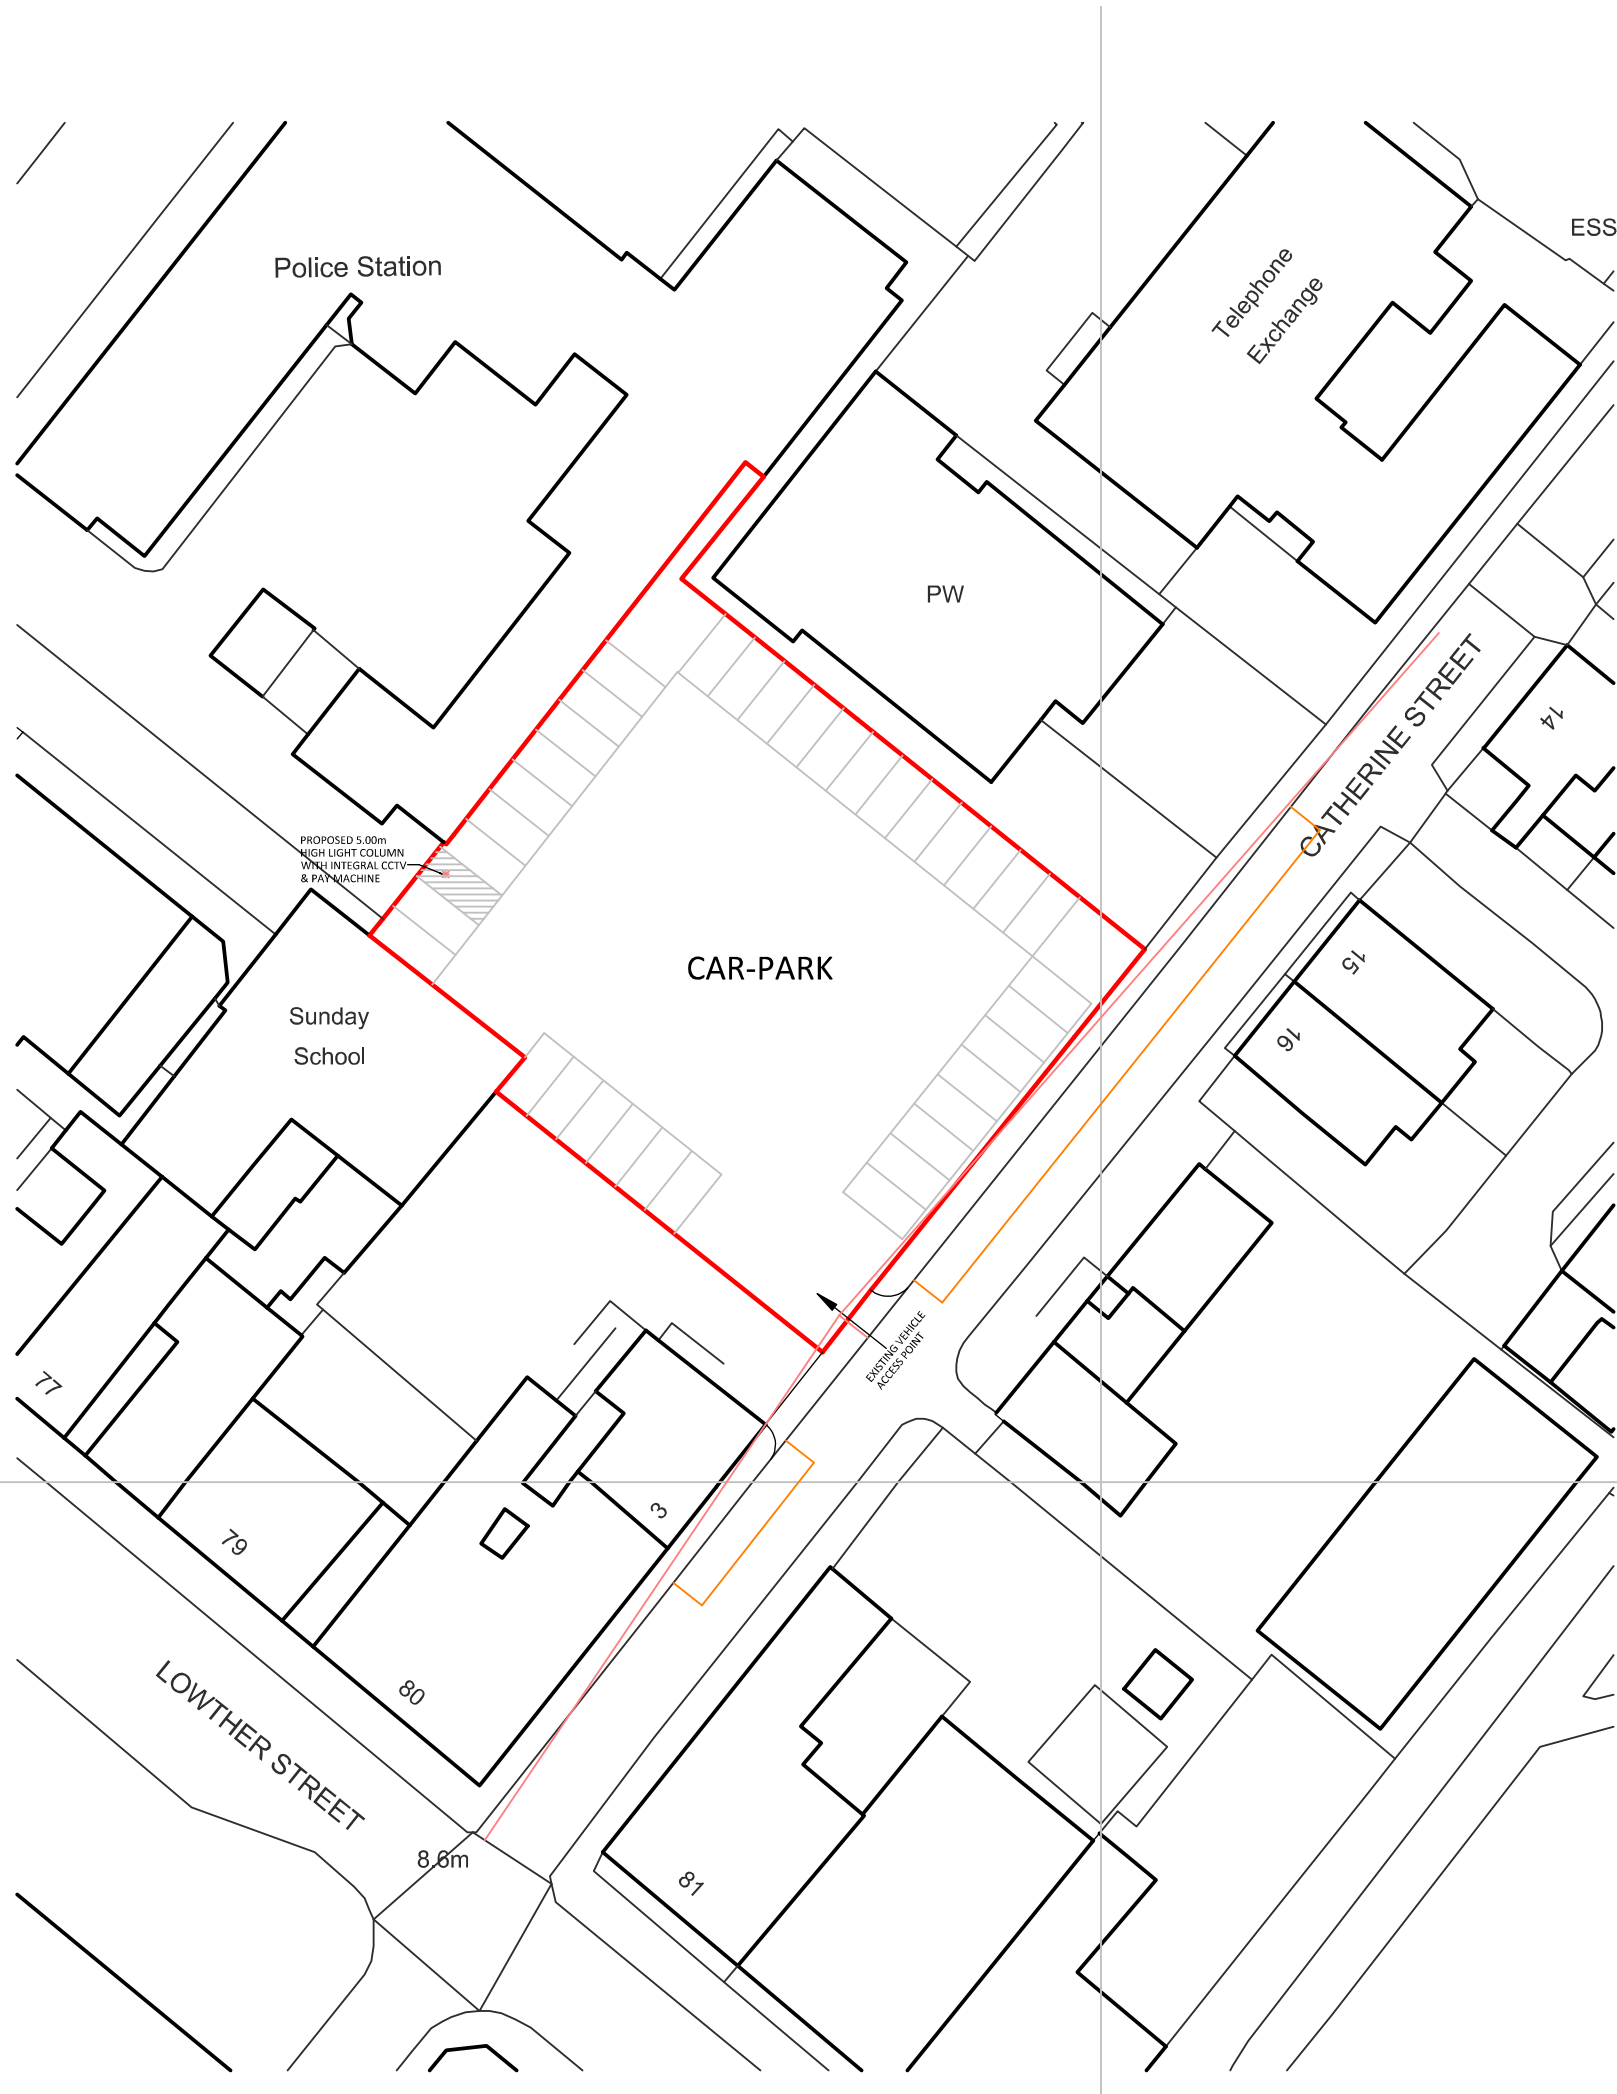


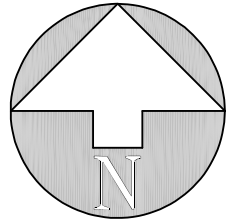

A	13/05/22	Visibility plays & existing on-street parking bays added.	GB
No.	Date	Revision	Initial

ALPHA DESIGN

Architectural Services
Member of the Chartered Institute of
Architectural Technologists

Tel: 01900 829199 email: gb@adcumbria.co.uk

Project

FORMER MAGISTRATES COURT,
CATHERINE STREET,
WHITEHAVEN

Client

HIGH GRANGE
DEVELOPMENTS LTD.

Drawing

SITE PLAN

Scale 1:500 @ A3 Drawn GB

Checked Date AUGUST 2021

Drawing No.

21/08/1000 - 02 a)

This drawing and design is copyright and must not be reproduced in part or in whole without prior written consent. Contractors must verify all dimensions on site before commencing work or preparing shop drawings.