


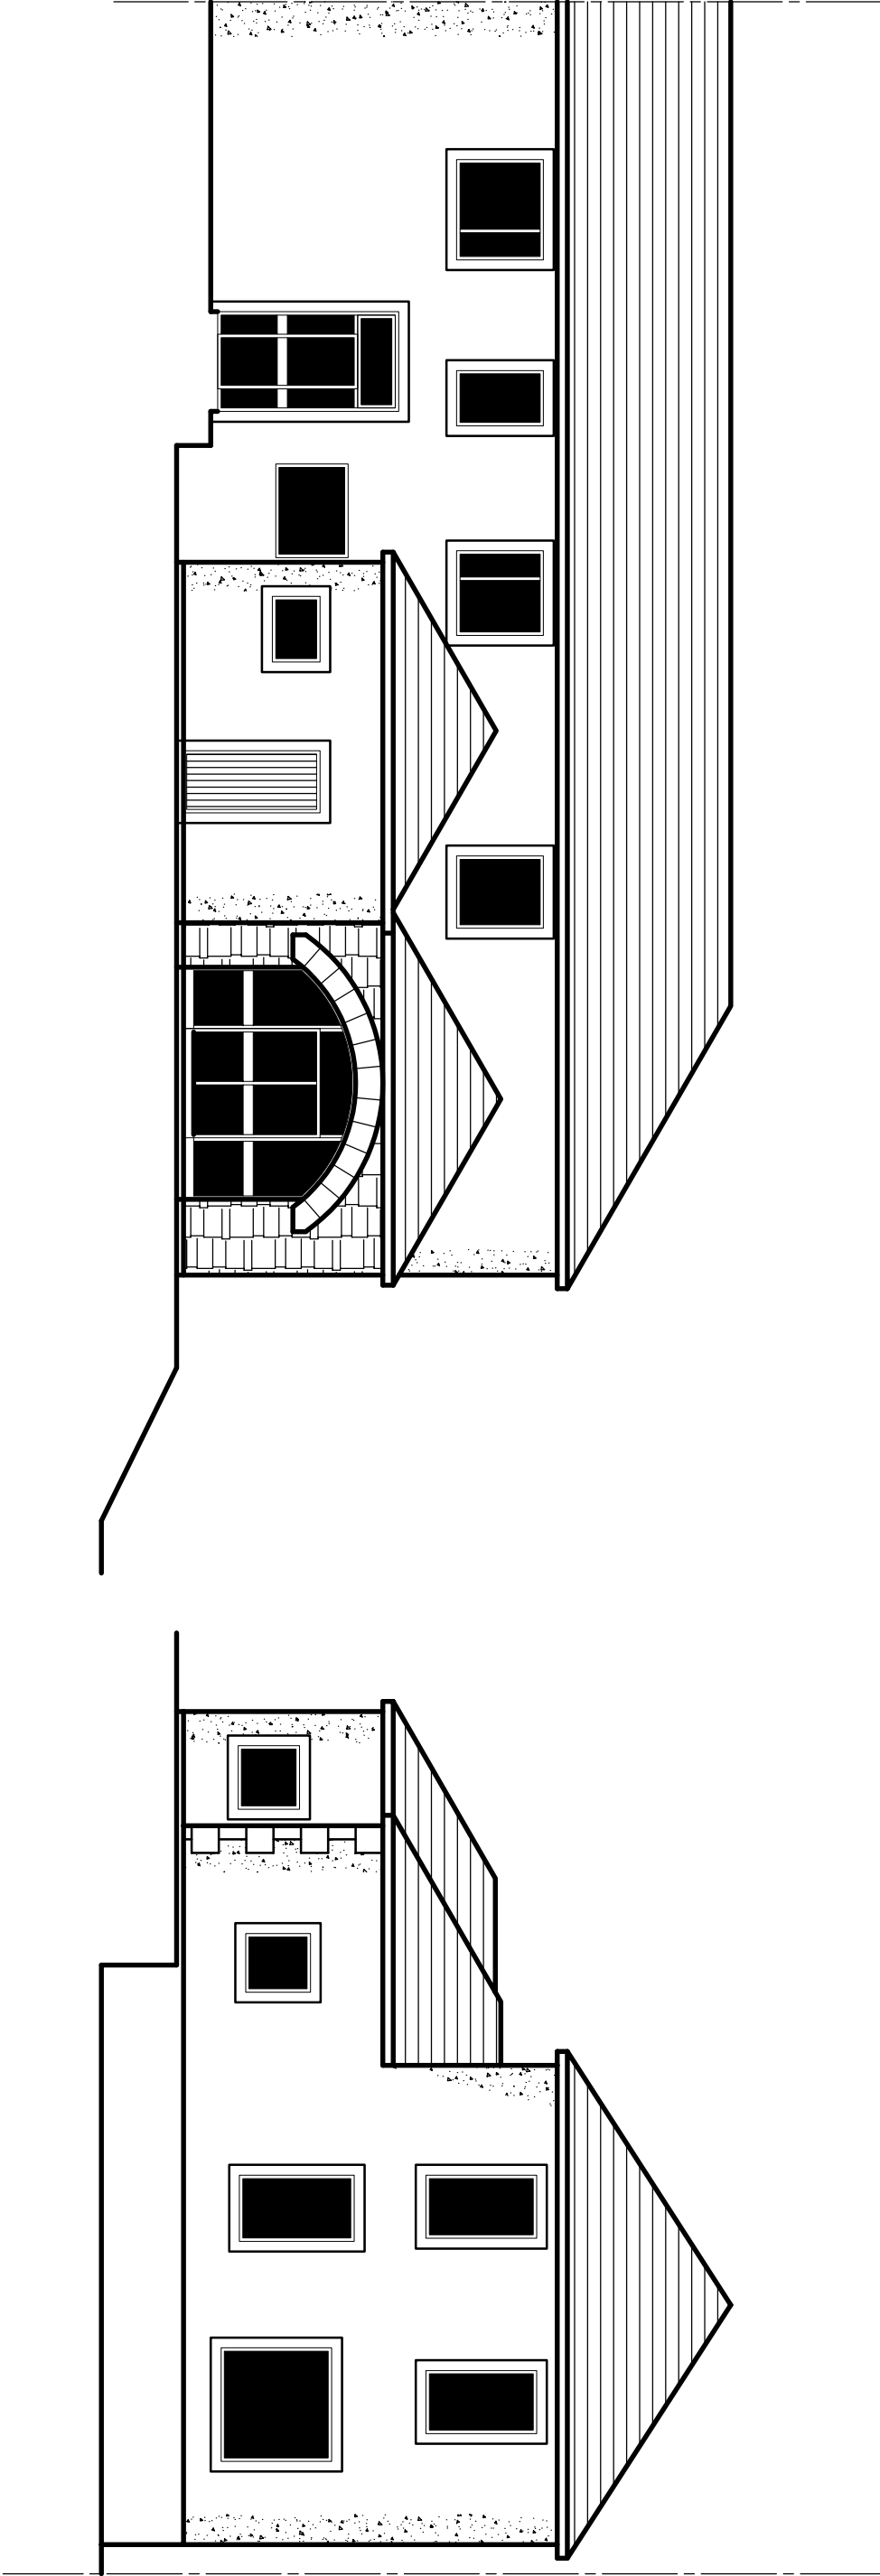

FRONT ELEVATION AS EXISTING
Scale 1 :50

SIDE ELEVATION AS EXISTING
Scale 1 :50