




DO NOT SCALE DIMENSIONS FROM DRAWING

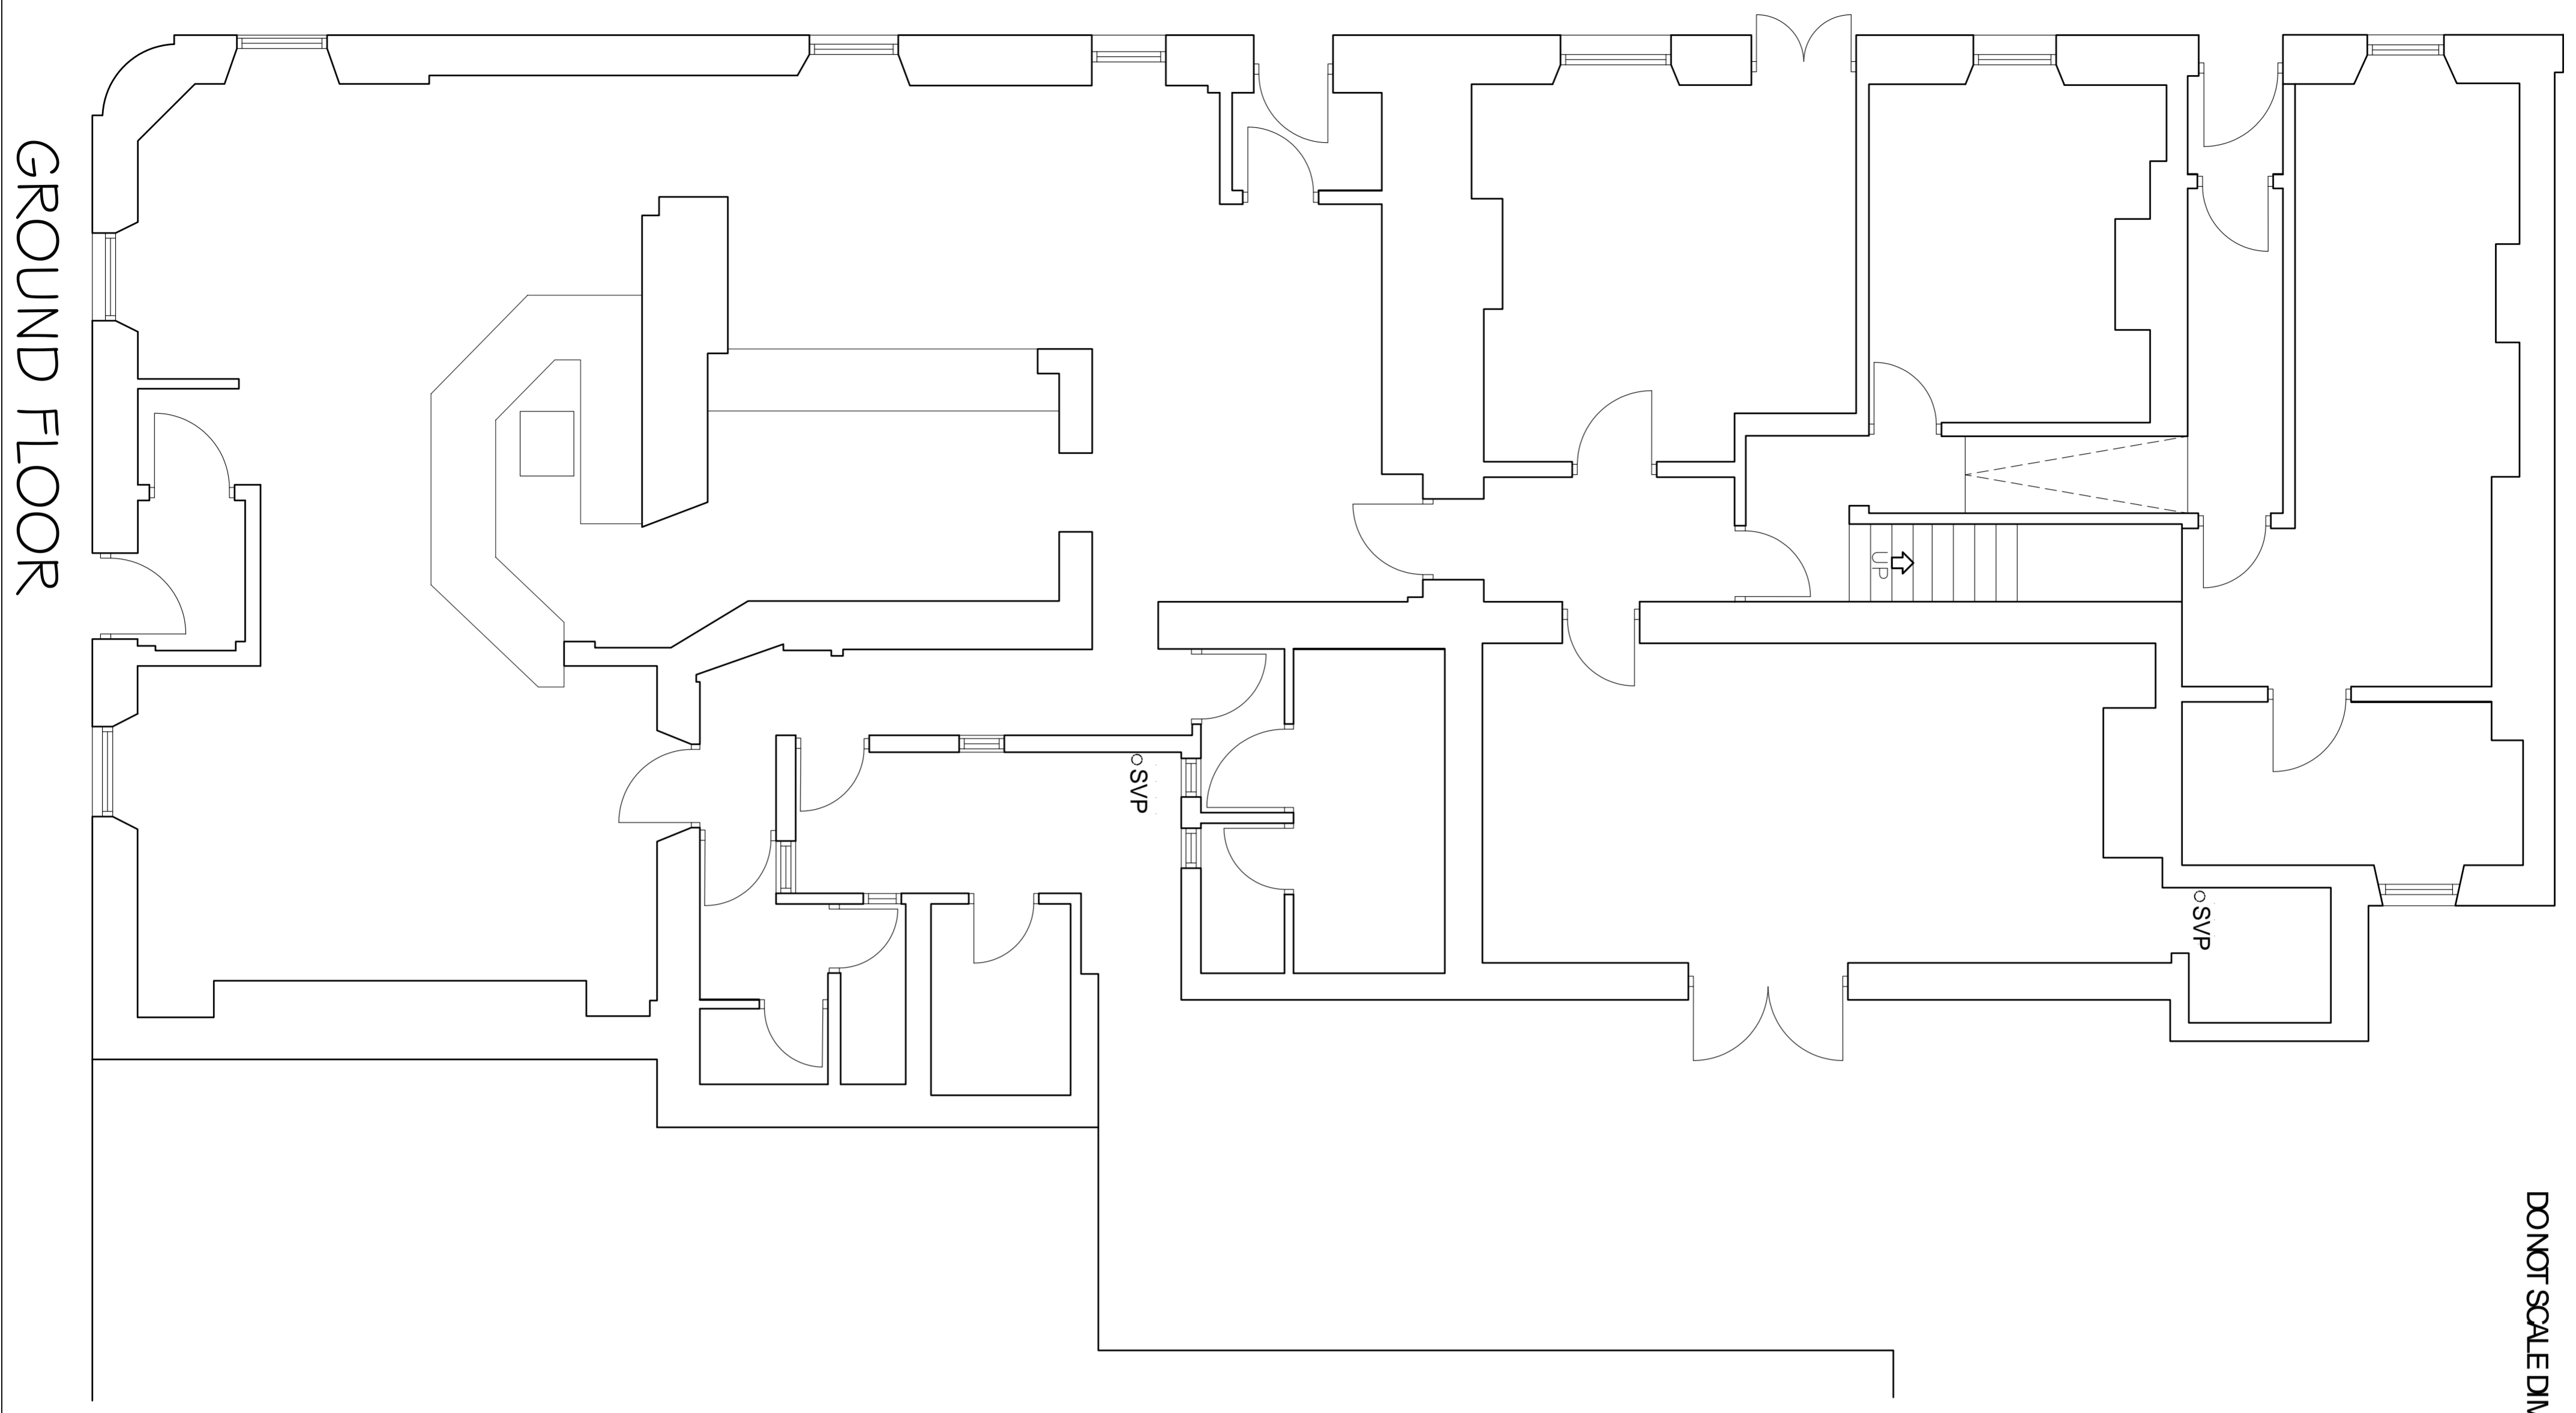

GROUND FLOOR

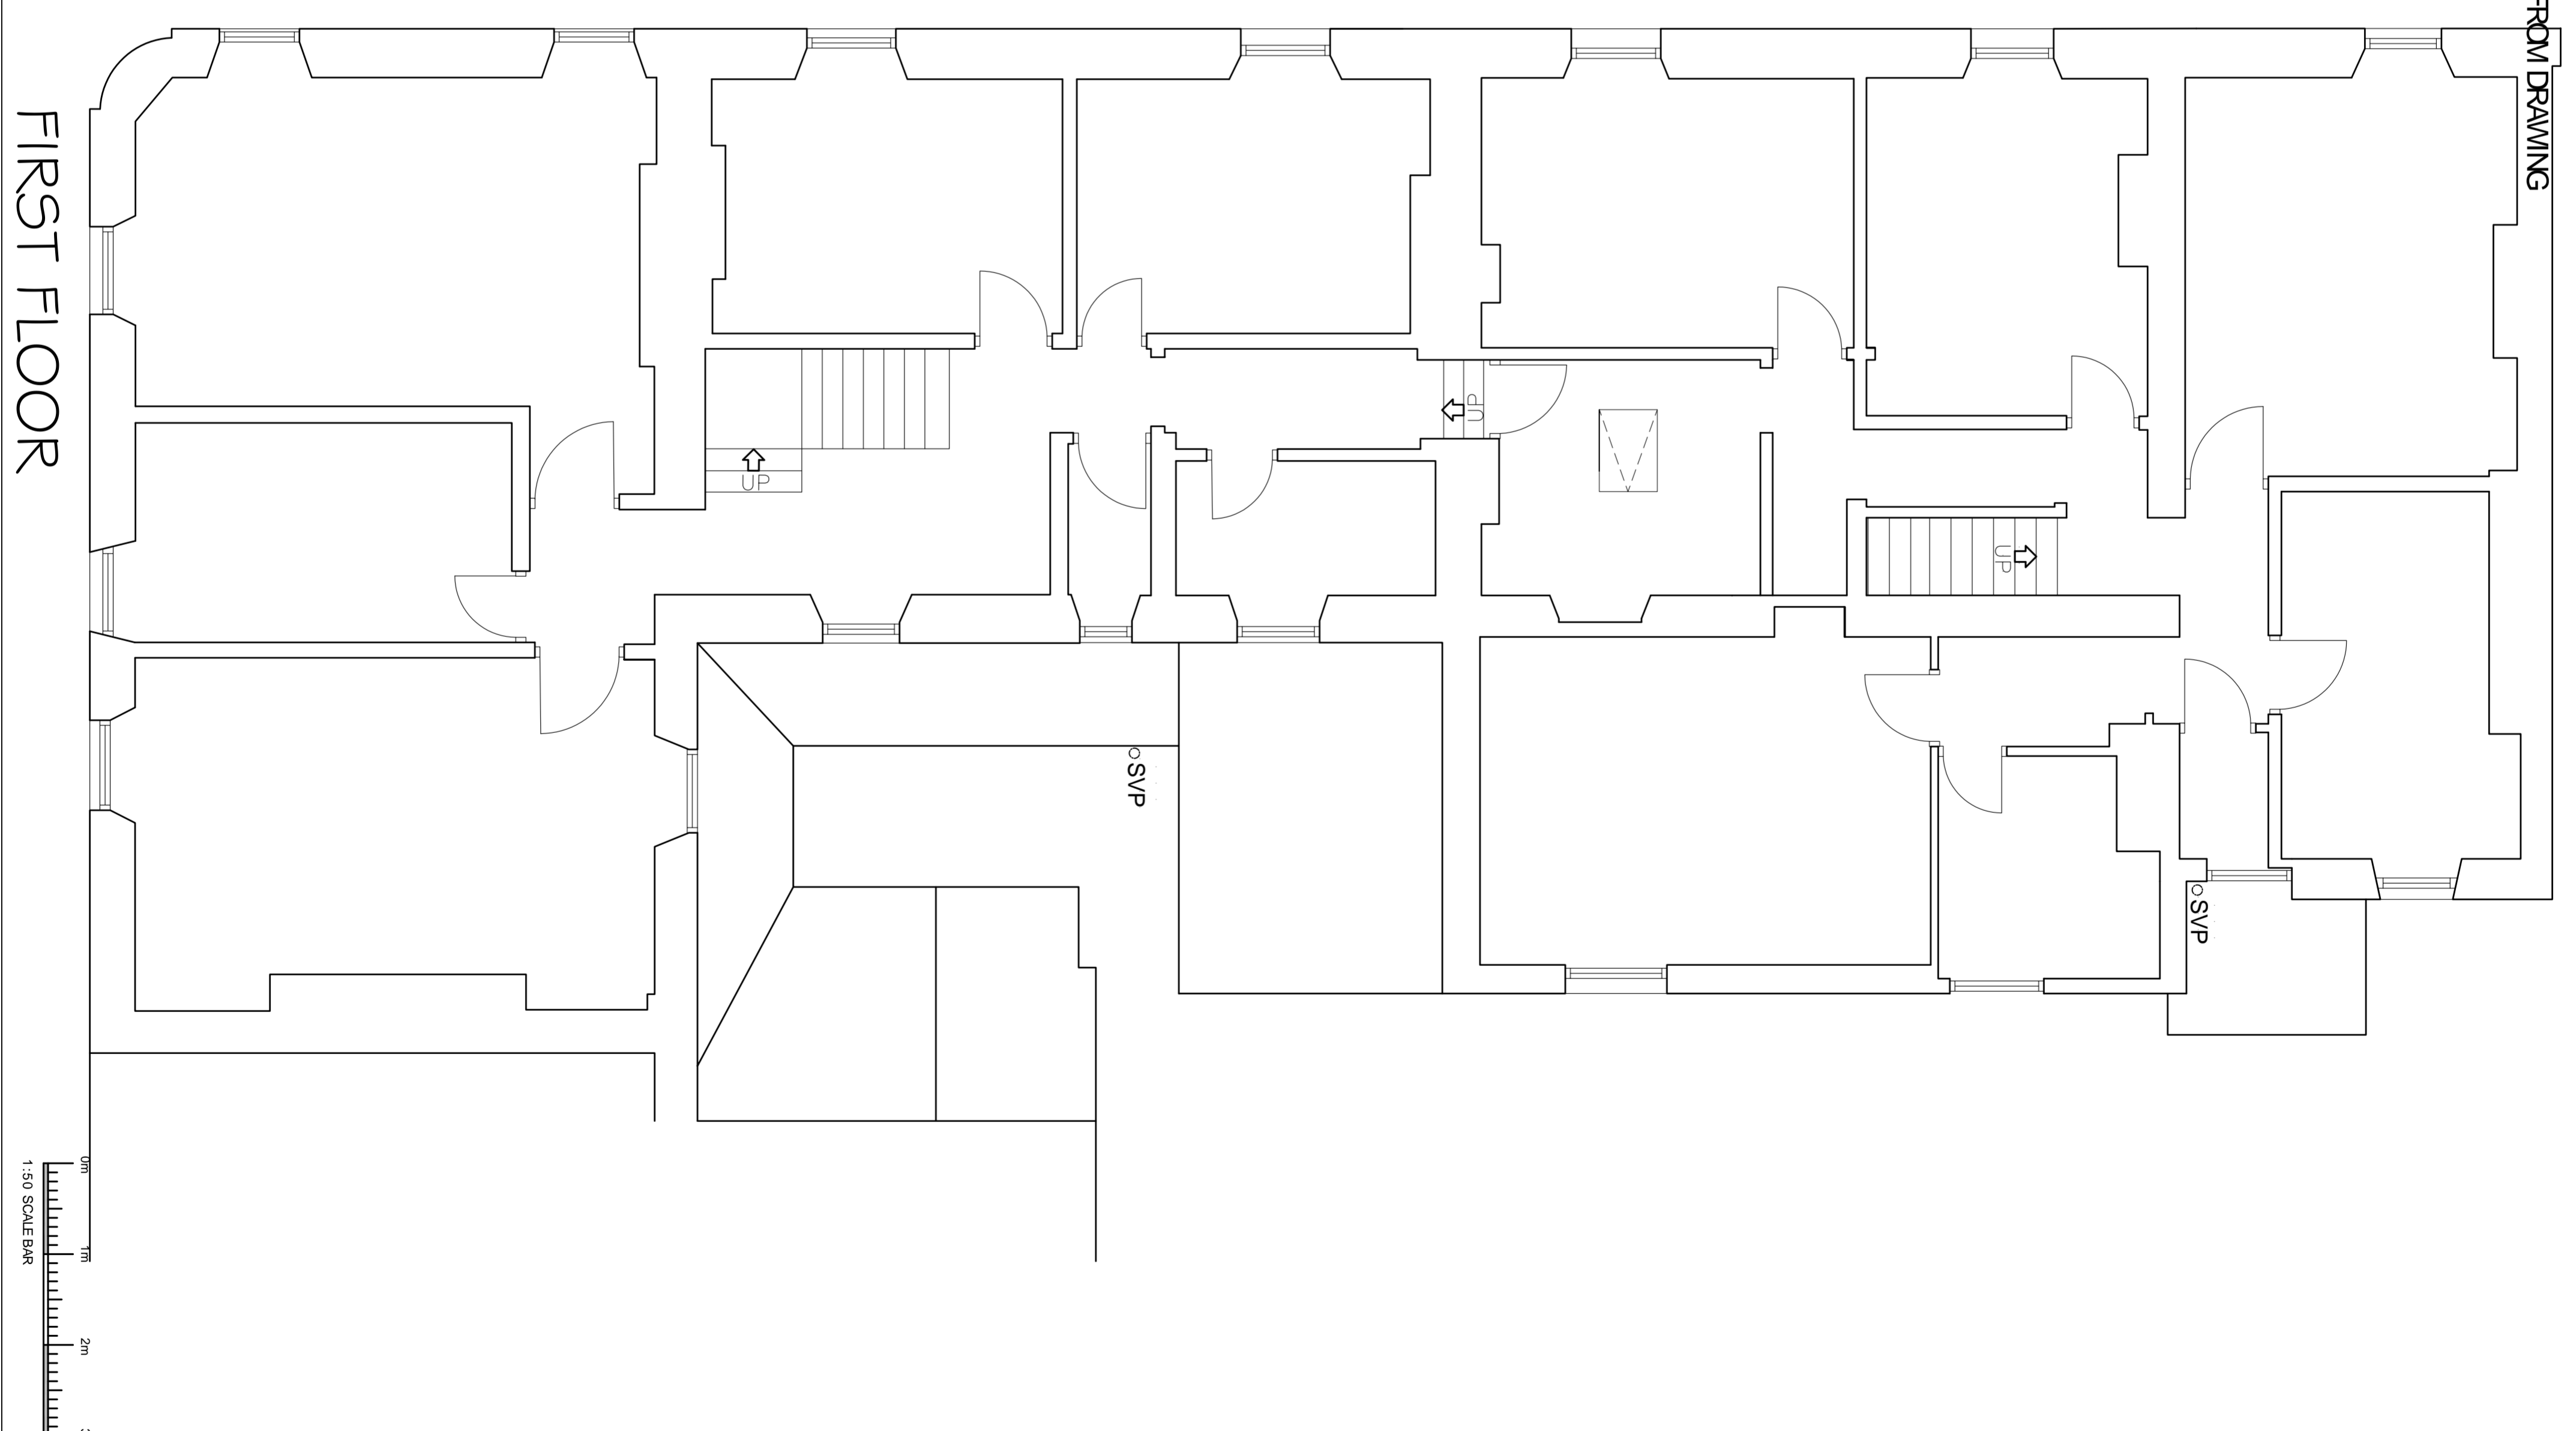


FIRST FLOOR

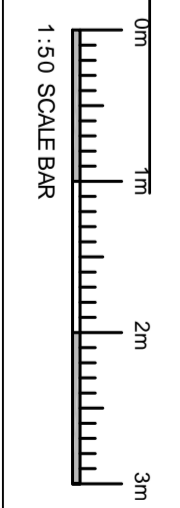

- NOTES:**
1. ALL DIMENSIONS ARE IN MILLIMETERS.
  2. DO NOT SCALE FROM THIS DRAWING.
  3. THIS DRAWING IS TO BE READ IN CONJUNCTION WITH ALL OTHER RELATED DRAWINGS AND DOCUMENTS. THE USER SHOULD CONSULT THE DRAWING ISSUE REGISTER AS TO WHICH CHECK AND VERIFY ALL DIMENSIONS ON SITE PRIOR TO COMMENCEMENT OF CONSTRUCTION WORKS.
  4. TO COMMENCEMENT OF CONSTRUCTION WORKS.
  5. THE ENGINEER/ARCHITECT SHOULD BE CONTACTED IMMEDIATELY IF THE DRAWING DOES NOT CORRESPOND TO THE DESIGN AND DRAWING PREPARATION DIFFERENT THAN FOUND ON SITE.

Rev.	Amendments	Date	By

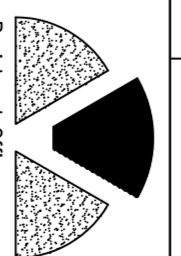
**Keystone Design Associates Ltd.**  
 Registered Office  
 681 Cleveley Street  
 F1 1 3B 01233 64900  
 Fax No. 01233 725901  
 Email : info@keystonedesign.co.uk

**PROJECT ADDRESS**  
 THE COMMERCIAL, 5-6 HIGH STREET  
 CLEATOR MOOR, CUMBRIA

**PROJECT TITLE**  
 SHOP & FLATS CONVERSION

**DRAWING TITLE**  
 EXISTING GROUND & FIRST FLOOR PLANS

Client	MR AU	Scales	1:50 @A1
Drawn	JG	Checked	Date 01/09/2020
Drawing No.	A020/157/S/01	Revision	

THIS DRAWING & CONTENTS ARE THE PROPERTY OF KEYSTONE DESIGN ASSOCIATES LTD. UNAUTHORIZED REPRODUCTION OF THE WHOLE OR ANY PART THEREOF IN ANY MANNER WITHOUT THE WRITTEN PERMISSION OF KEYSTONE DESIGN ASSOCIATES LTD. (H:\Documents\Drawings\2020\High Street, The Commercial

