




WEST ELEVATION

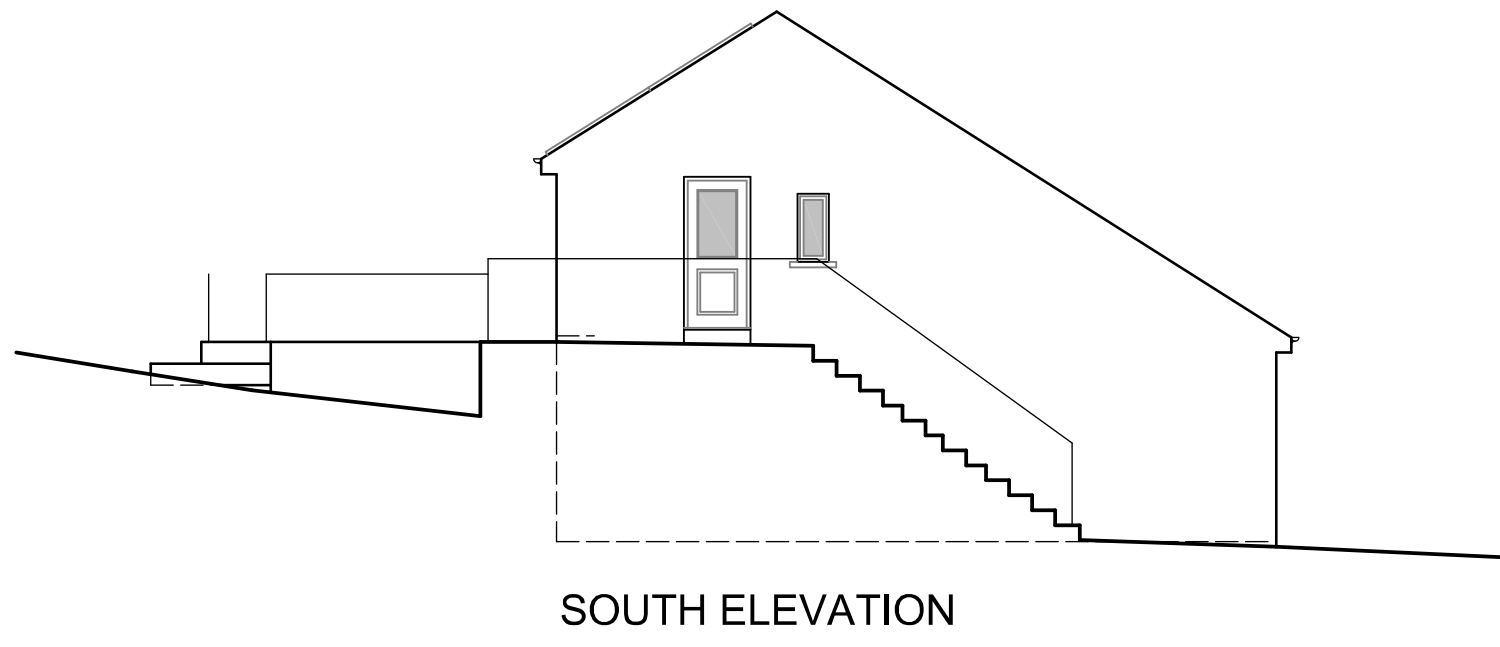



SOUTH ELEVATION

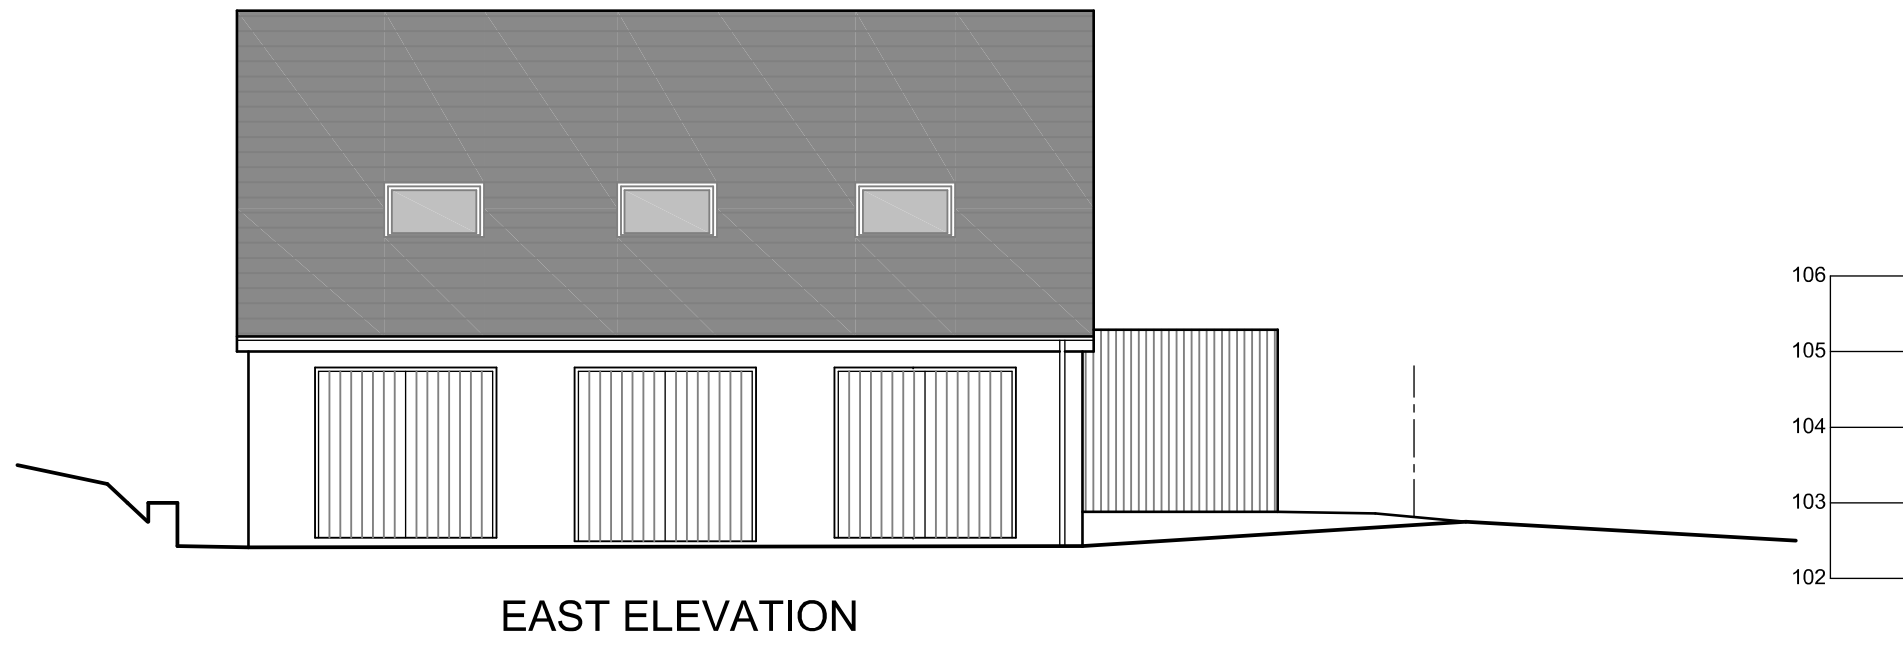


EAST ELEVATION

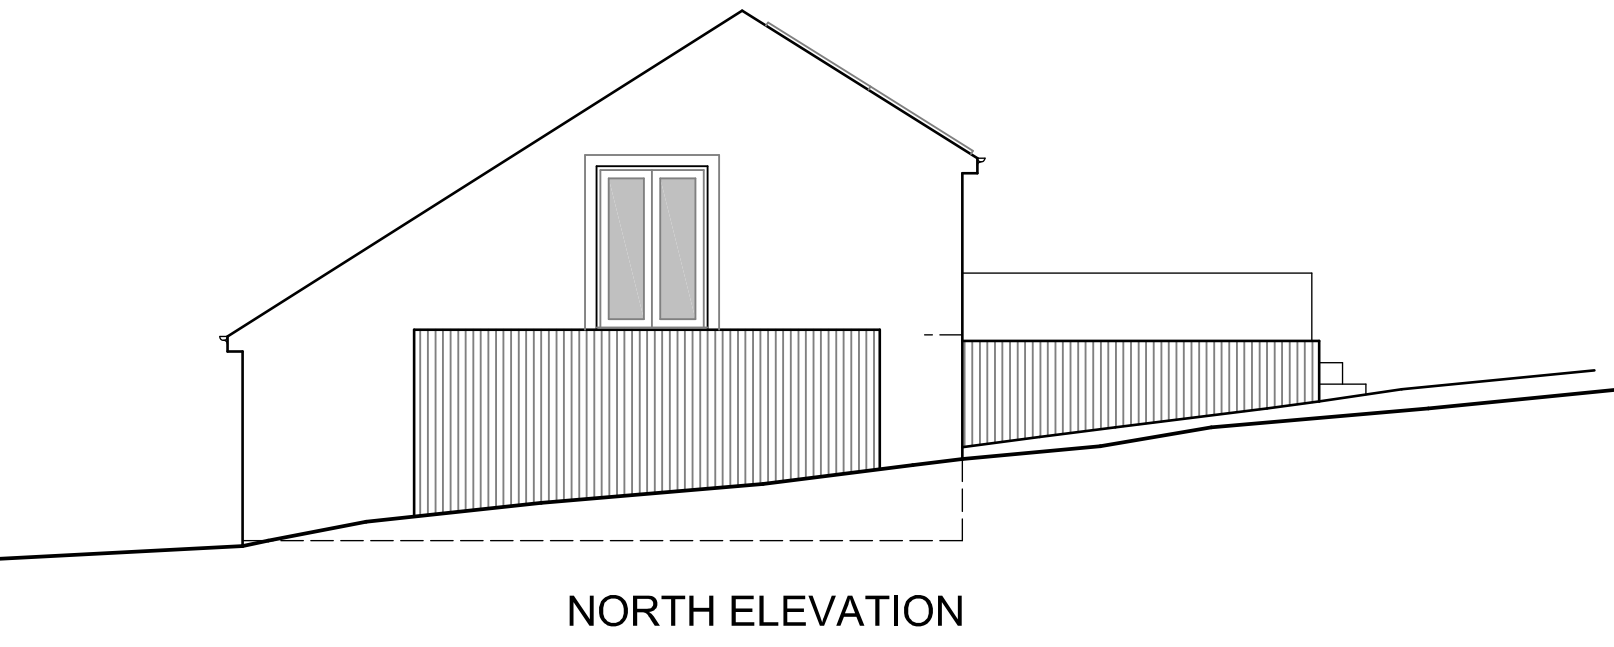

NORTH ELEVATION

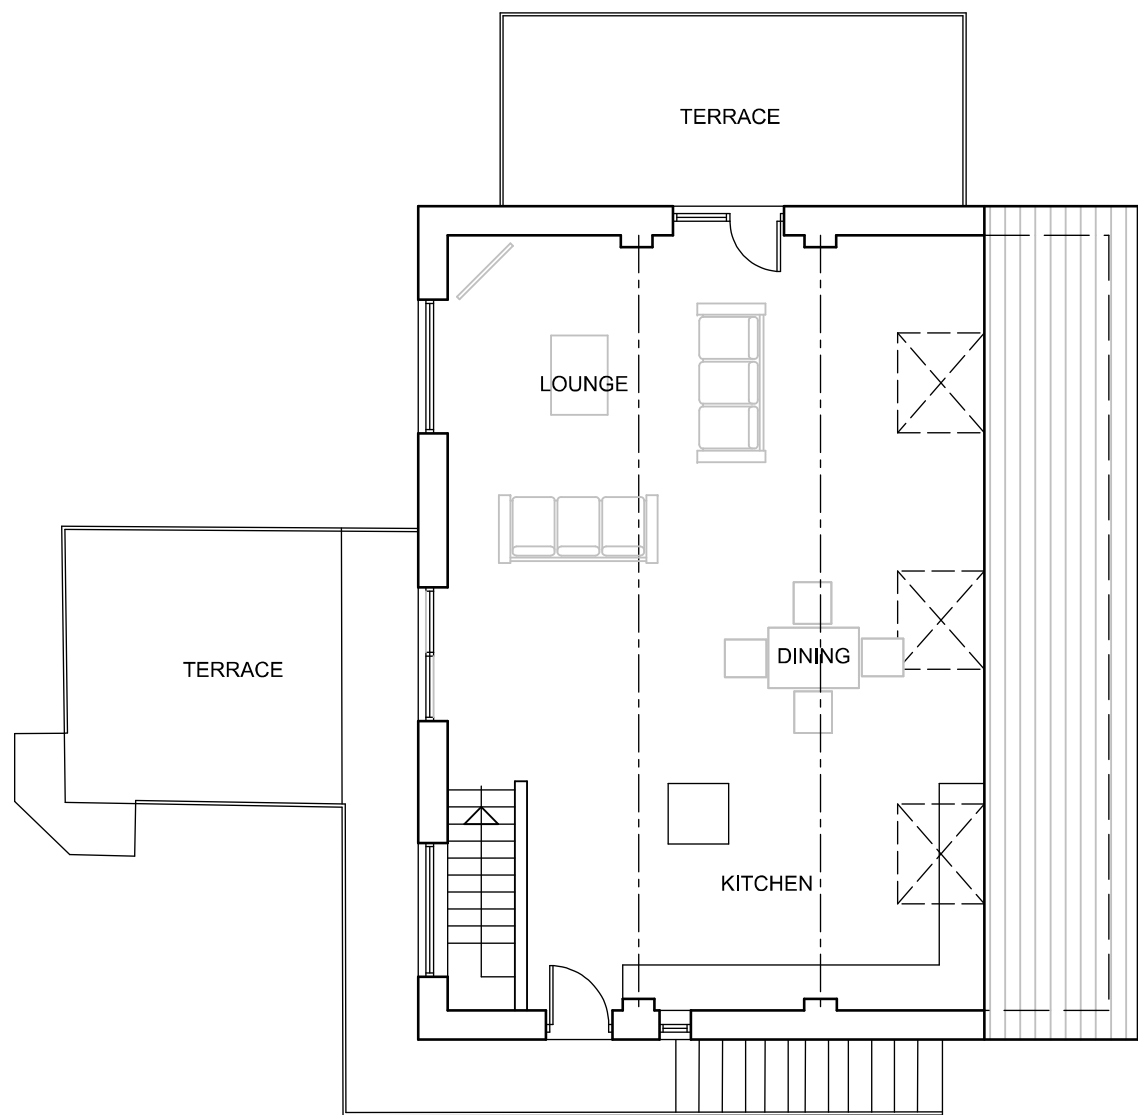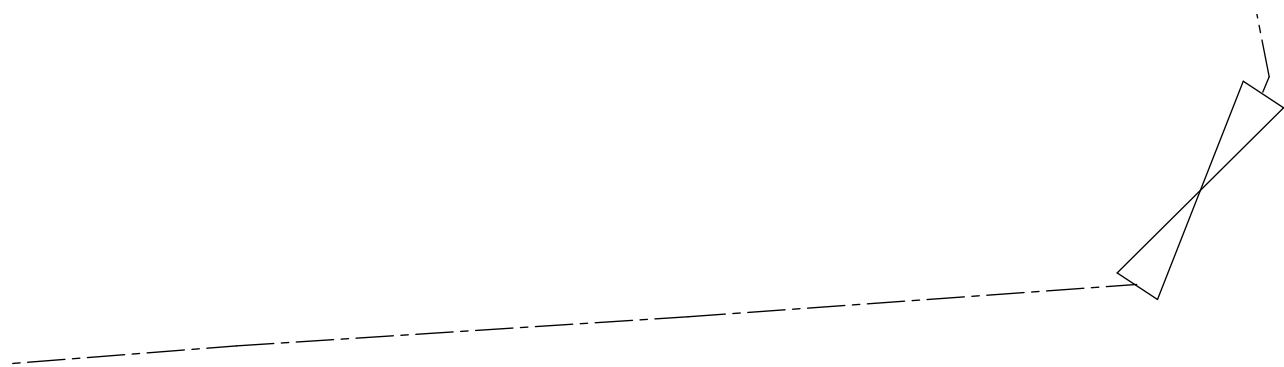

EXISTING FF PLAN

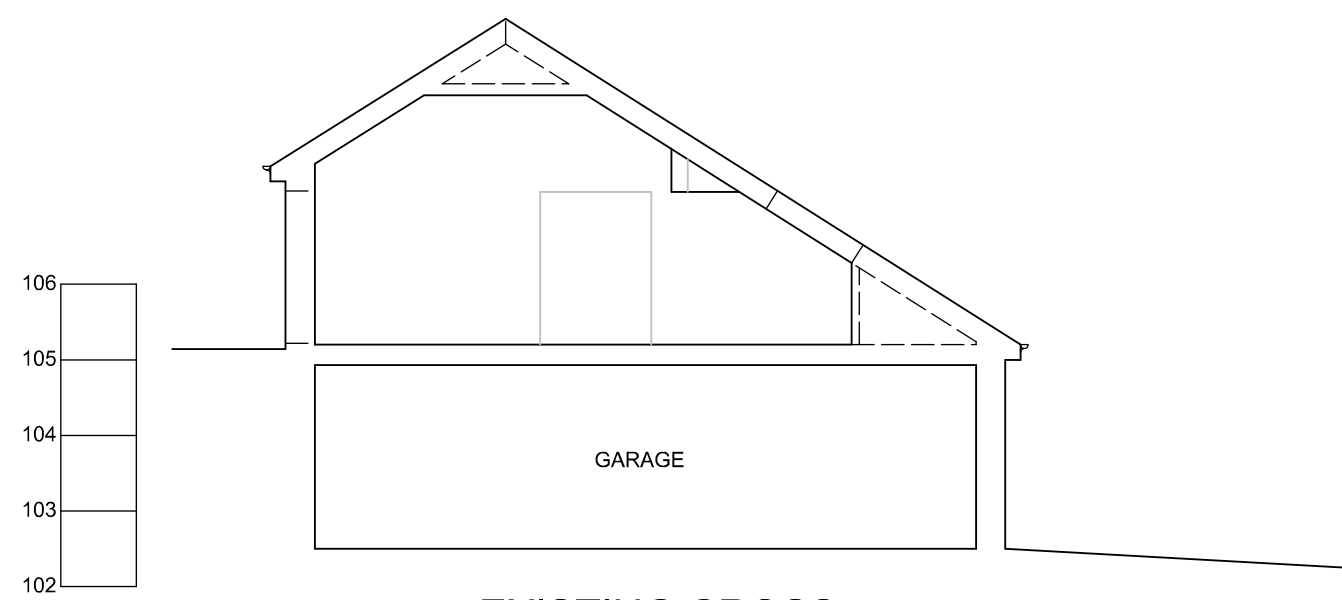

EXISTING CROSS-SECTION

No.	Date	Revision	Initial
-----	------	----------	---------

ALPHA DESIGN

Architectural Services
Member of the Chartered Institute of
Architectural Technologists
Tel: 01900 829199 email: gb@adcumbria.co.uk

Project

PALLAFLAT FARM,
BIGRIGG

Client

MR & MRS P. WOOLAGHAN

Drawing

EXISTING DETAILS

Scale 1:50 @ A1 Drawn GB

Checked Date NOV. 2021

Drawing No.

21/09/1004 - 04

This drawing and design is copyright and must not be reproduced in part or in whole without prior written consent. Contractors must verify all dimensions on site before commencing work or preparing shop drawings.