




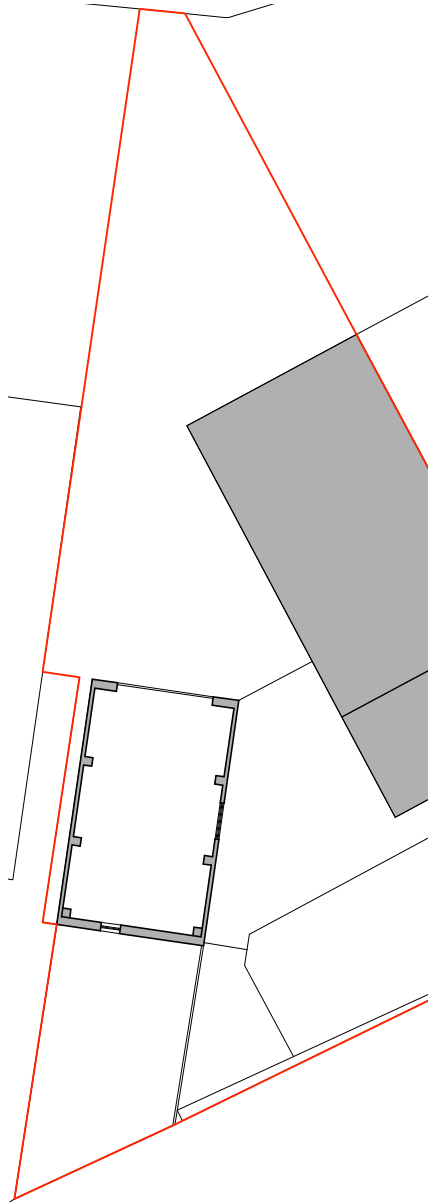

1 Existing Site Plan
Scale: 1:100

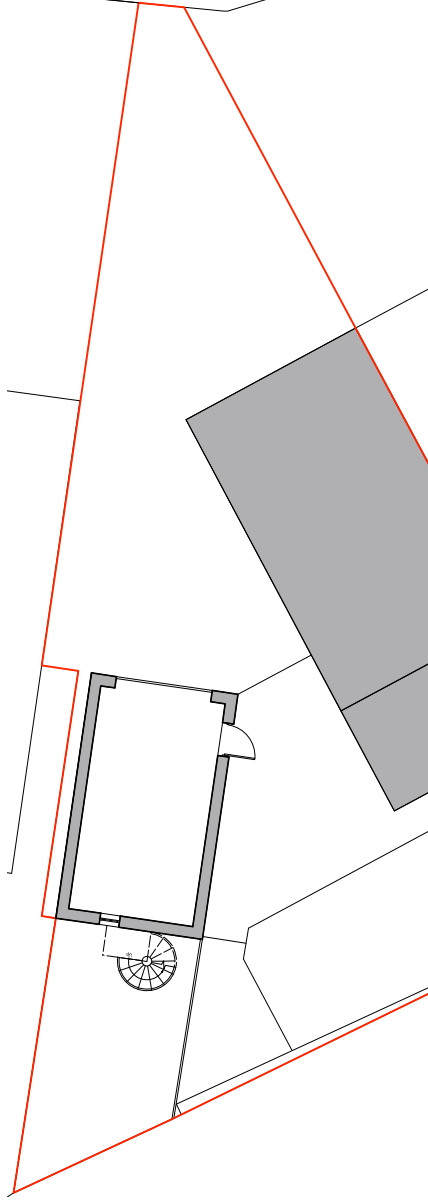


5 Proposed Ground Floor Plan
Scale: 1:100

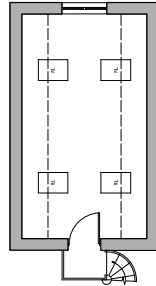


6 Proposed First Floor Plan
Scale: 1:100




2 Existing East Elevation
Scale: 1:100

 


3 Existing South Elevation
Scale: 1:100

 


4 Existing West Elevation
Scale: 1:100

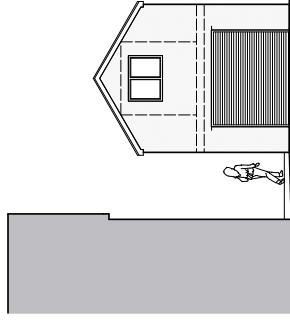

7 Proposed East Elevation
Scale: 1:100

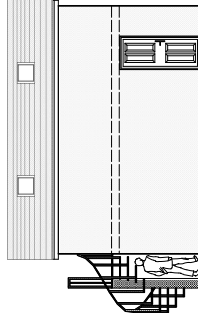

8 Proposed South Elevation
Scale: 1:100

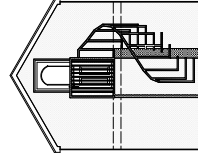

9 Proposed West Elevation
Scale: 1:100

No	Date	Comments	By	TS
A	17/05/21	See above sheet to West Elevation		TS
Client:				

Mrs C. O'Neil

DAY CUMMINS

DAY CUMMINS LIMITED
Architects & Surveyors
Lisnashel Business Park
Cobden Road, Carrigrohane, Co. Cork V23 6Q7
Tel: 01900 820700
Fax: 01900 820701
email: dc@day-cummins.co.uk
www.day-cummins.co.uk

Project:	Proposed Room Above Garage
Drawing Title:	Existing and Proposed Plans and Elevations
Drawn:	TG
Checked:	JM
Scale:	1:100
Date:	27/04/21
Sheet No:	A2
Project No:	5563
Client:	A