



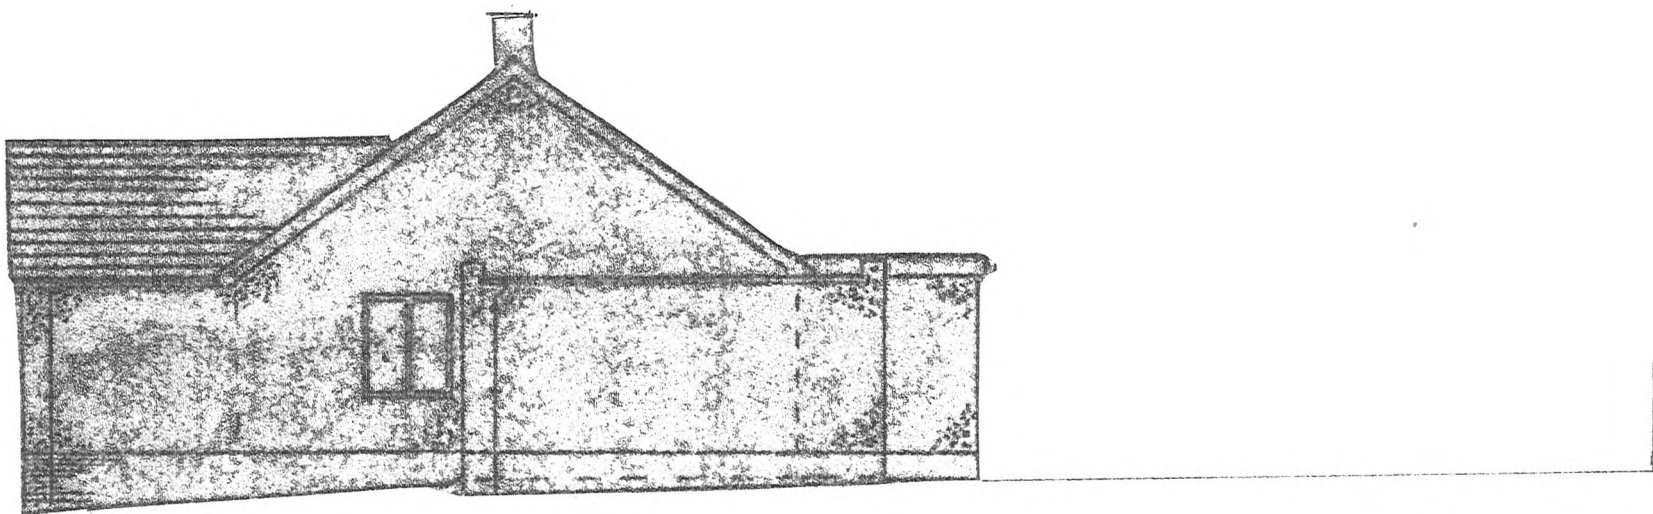


EXISTING WEST ELEVATION.

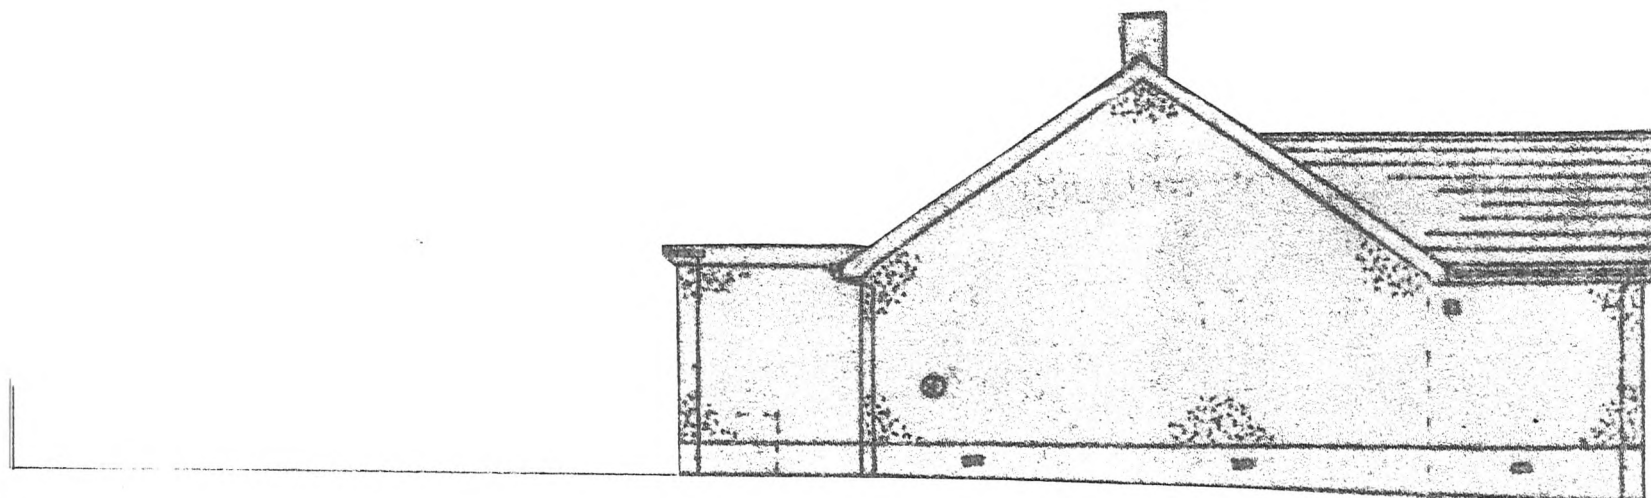


SCALE 1:100

EXISTING EAST ELEVATION.

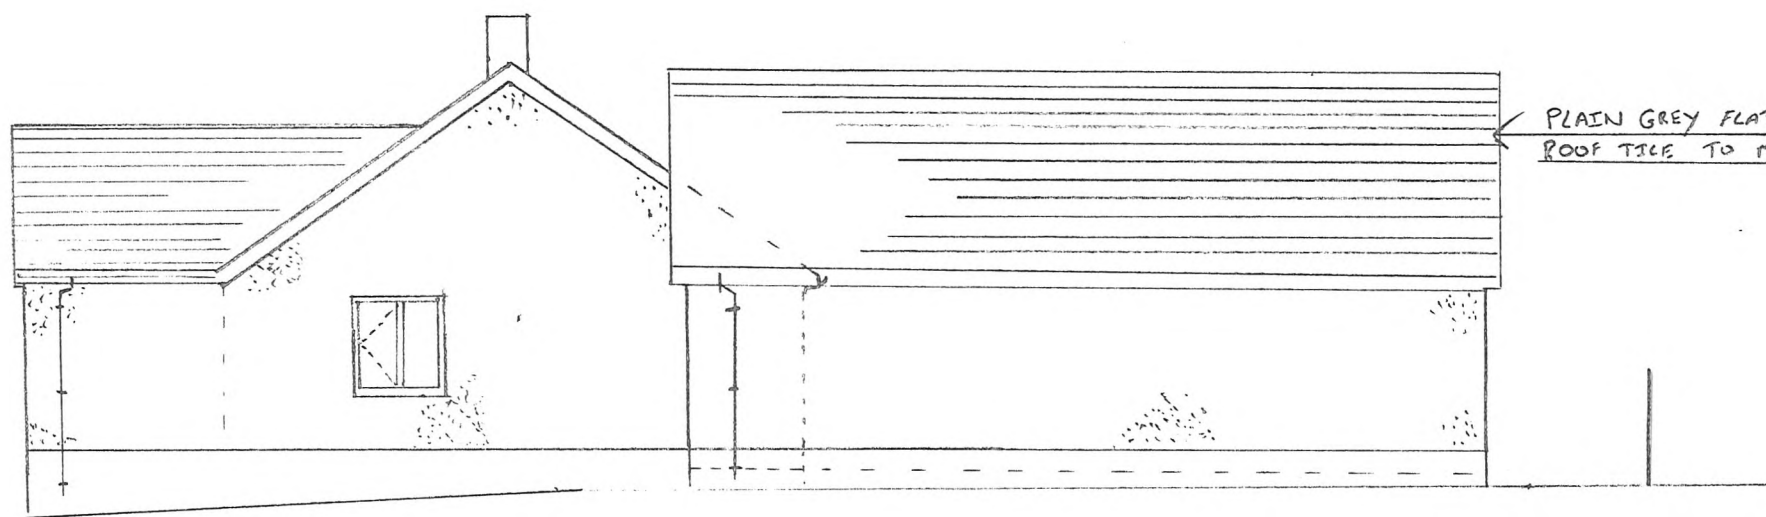

PROPOSED WEST ELEVATION.

UPVC WHITE
FRAME WITH BLACK
COMPOSITE DOOR.

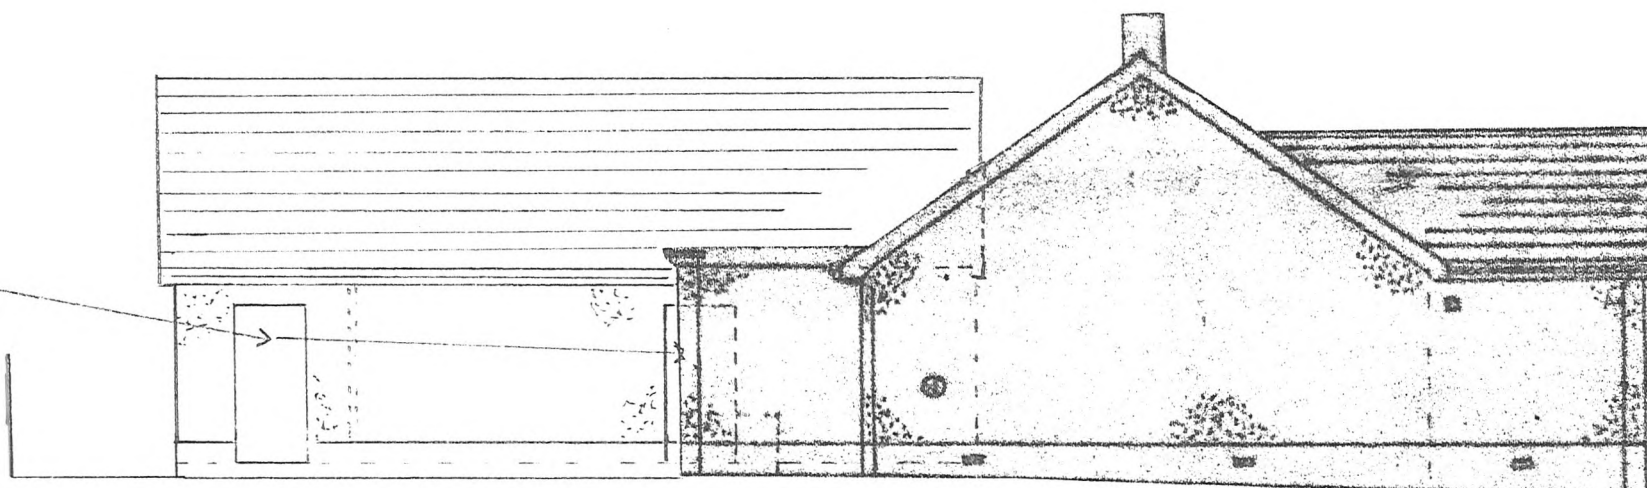

PROPOSED EAST ELEVATION.

PROPOSED GARAGE EXTENSION AT 14 GILGARRAN PARK, GILGARRAN
WORKINGTON, CUMBRIA FOR MR D CUNNINGHAM.

SHEET 3