





EXISTING FRONT ELEVATION A-A (1:50)

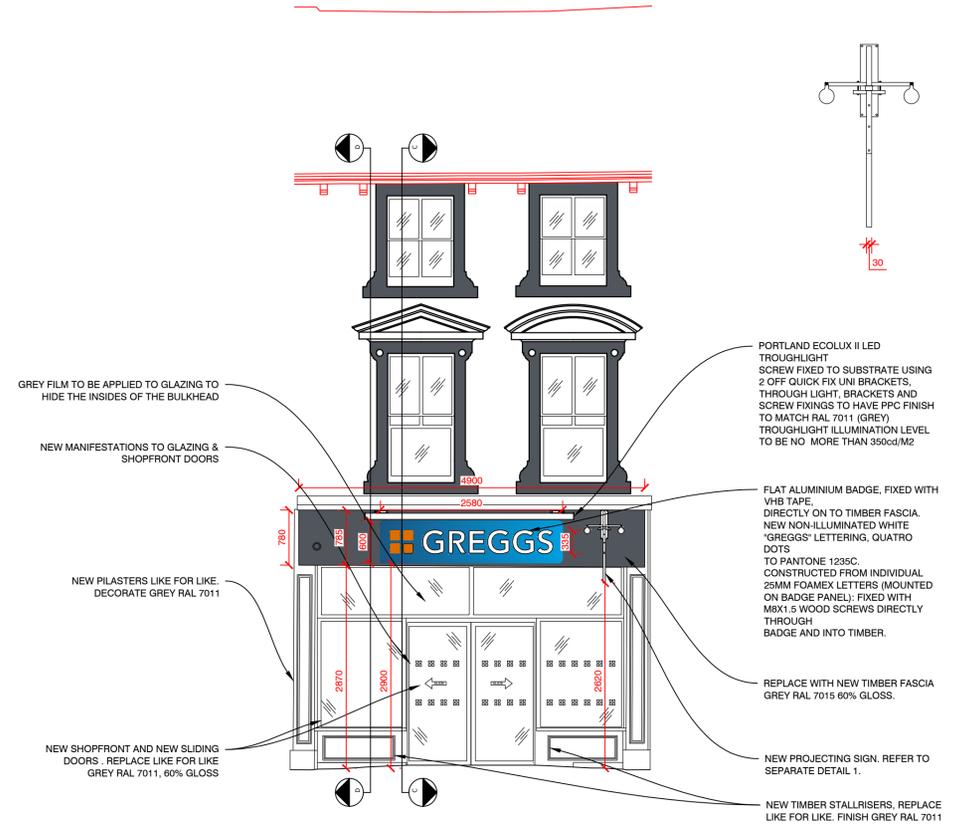


PROPOSED FRONT ELEVATION A-A (1:50)

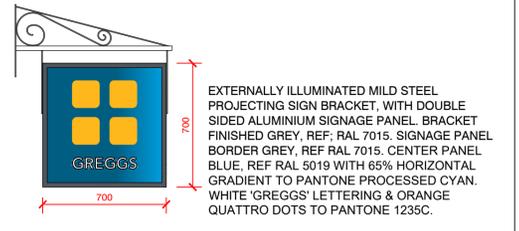

PROJECTION SIGN DETAIL '1' (1:20).



EXISTING REAR ELEVATION B-B (1:50)

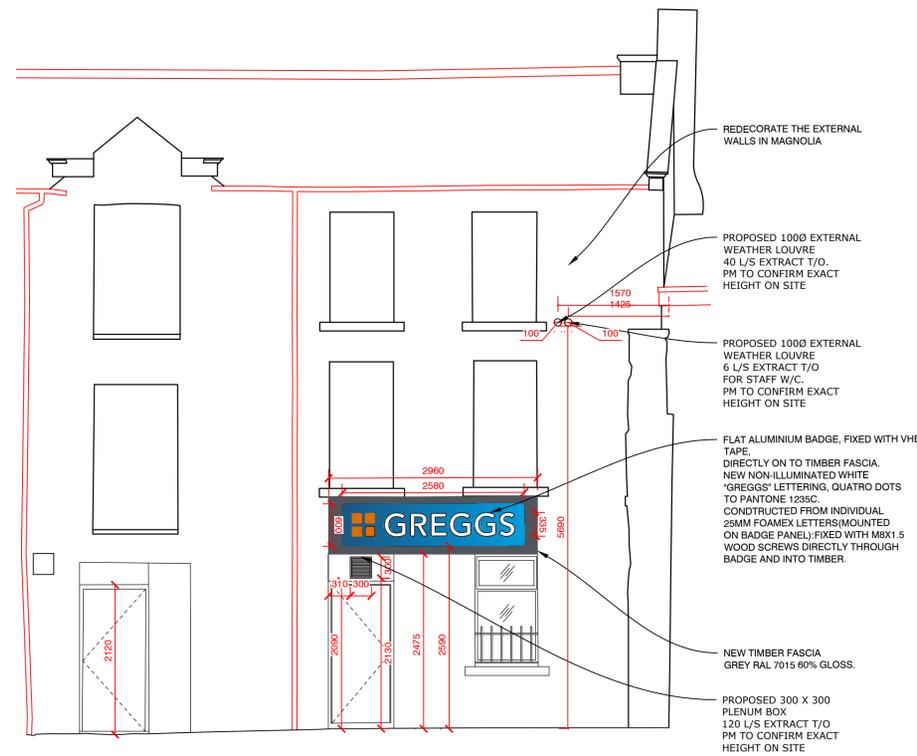

PROPOSED REAR ELEVATION B-B (1:50)

B	ADDED PROJECTION SIGN DETAIL	23.04.25	SJ
A	AMENDED VENTS TO HVAC SPECIALIST DESIGN	10.04.25	SJ
REV	DESCRIPTION	DATE	NAME



GREGGS Plc (NORTH)
 GOSFORTH PARK BAKERY
 GOSFORTH PARK WAY, LONGBENTON
 NEWCASTLE UPON TYNE
 NE12 8EF
 Tel: (0191) 284 1411

Shop S Number & Name
S1256 WHITEHAVEN

Title
EXISTING & PROPOSED ELEVATIONS

Site Address
**52 MARKET PLACE,
 WHITEHAVEN,
 CA28 7JB**

Gross Building Area 103 Sq m	Gross Sales Area N/A
Drawing No. RNTH/S1256/11	Rev. B
Date 28.02.25	Scale 1:50 @ A1
Drawn by MC	Scale Bar 0 500 1000 1500 2000 2500mm SCALE 1:50
Issued 23-Apr-25	