




existing plan

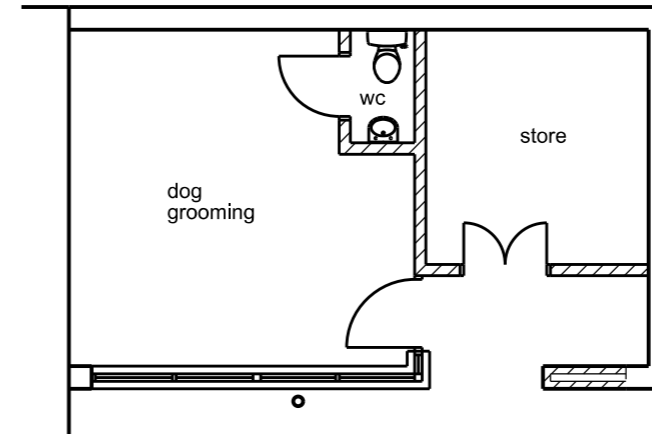

proposed plan

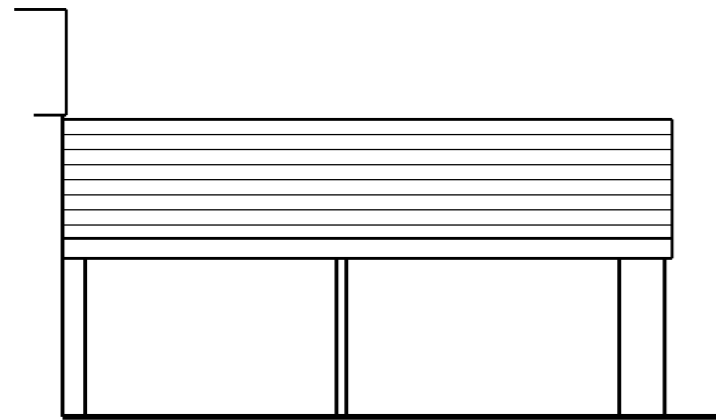


existing front elevation

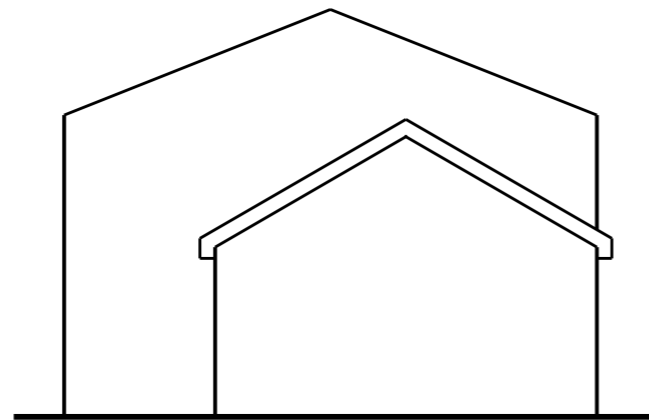


existing end elevation




proposed front elevation

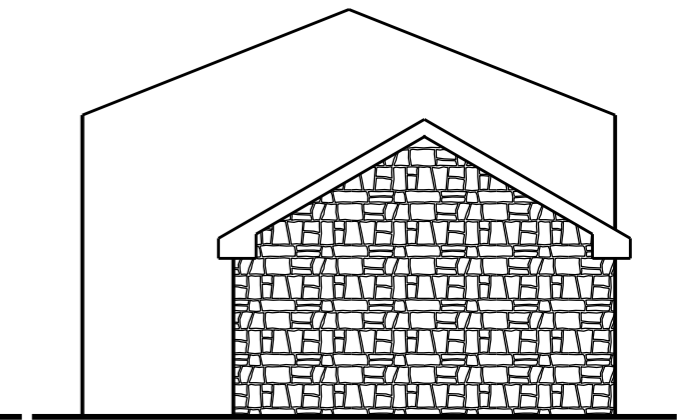

proposed end elevation

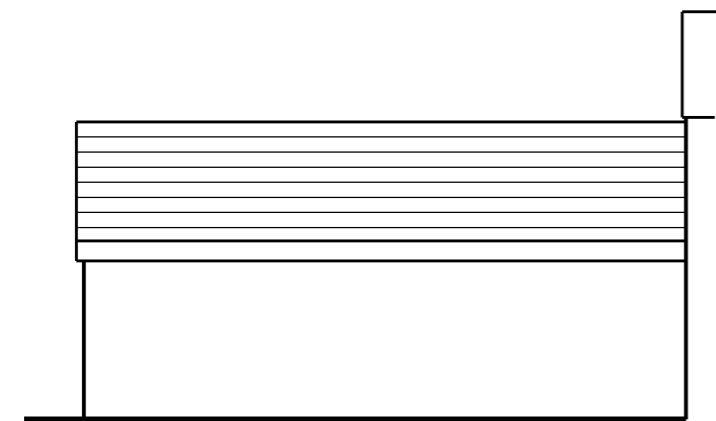

existing rear elevation

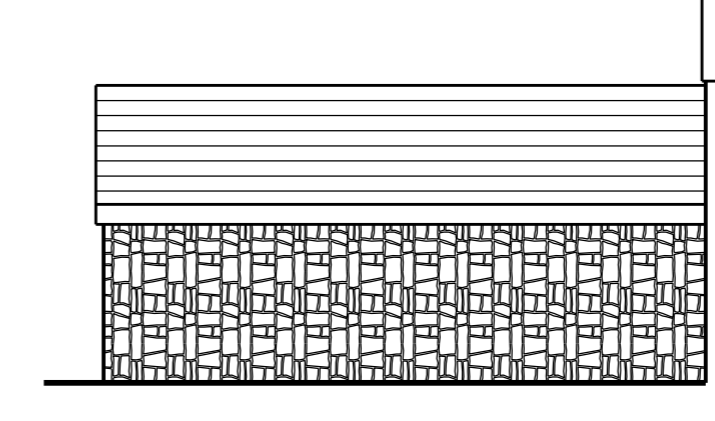

proposed rear elevation

FINISHES  
 Roof - Tiled  
 Walls - Stone faced  
 Windows - Grey UPVC



This scheme is subject to town planning and all other necessary consents.

Rev 01 sep 2022 First issue

Dimensions, area and levels where given are only approximate and subject to site survey. All dimensions are to be checked on site. Any discrepancies or variations are to be reported to the client before work commences. Figured dimensions only are to be taken from this drawing.

This drawing is to be read in conjunction with all relevant consultants' and/or specialists drawings/documents and any discrepancies or variations are to be notified to the client before the affected work commences.

Client Mr. T. Newsham

Job Title Proposed Dog Grooming Parlour  
 Rothery Barn, Cleator Moor

Drawing Title  
**Existing and proposed plans  
 and elevations**

Scale: 1:100 @ A3/1:50 @ A1

Date: Drawn:  
 sep 2022

Job No: Drwg No: Rev:  
 378 01003 01

Richard J Lindsay  
 Home Dale  
 Low Scales  
 Wigton  
 CA7 3NE

email: calvadesign46@gmail.com  
 Mob : 07921 949618