



Outline of existing building


Floor Plan
1 : 100

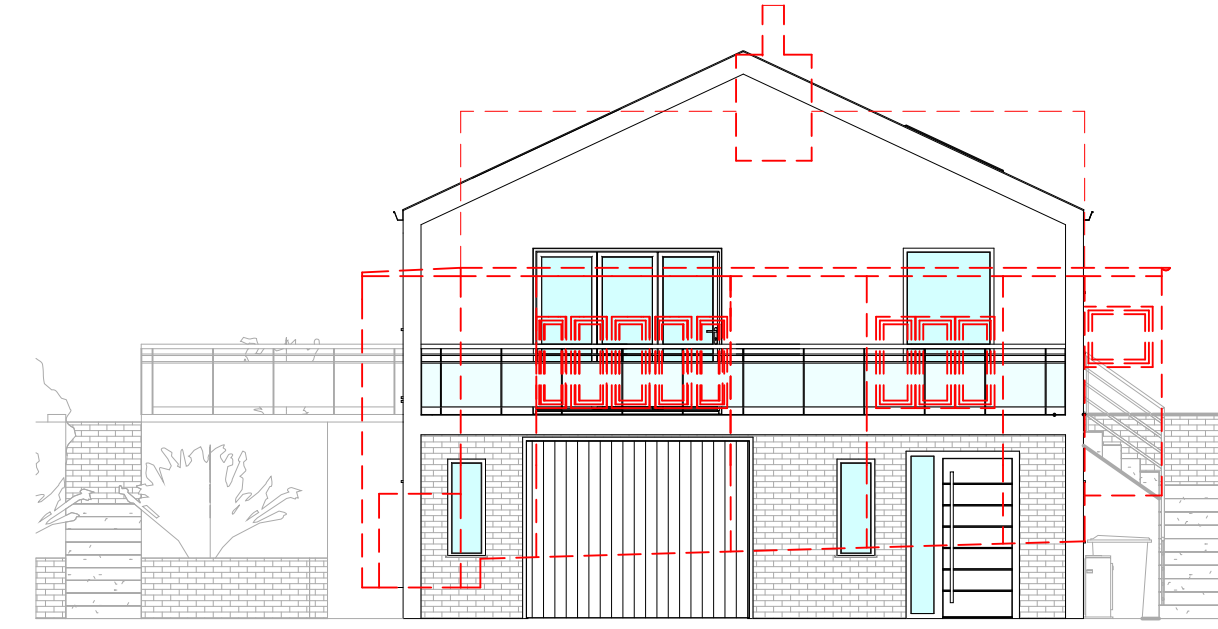


East
1 : 100

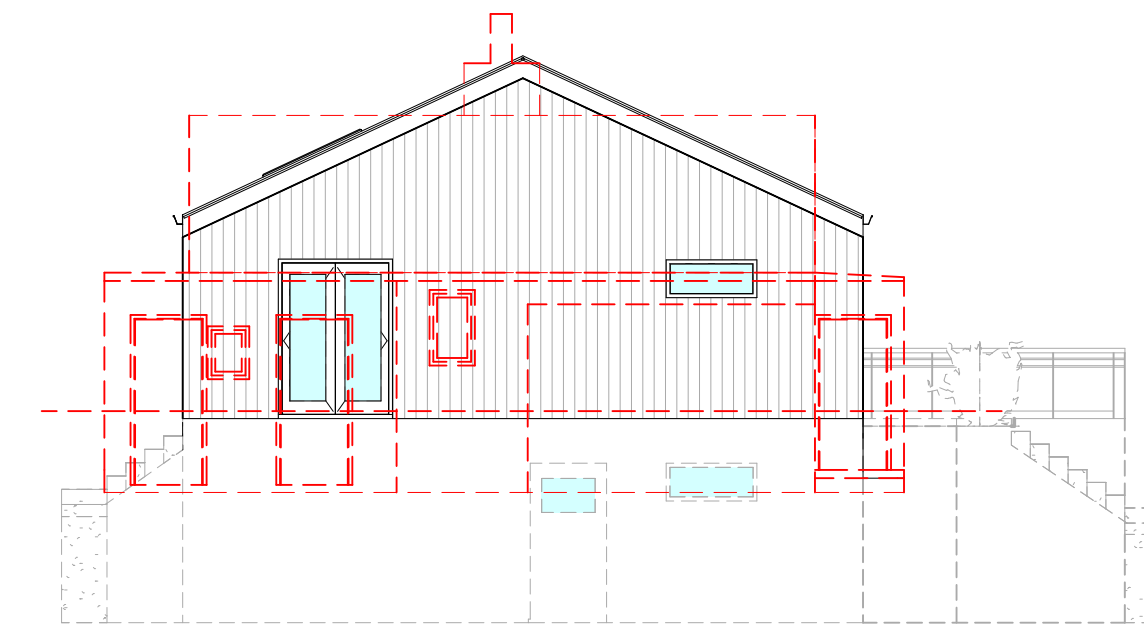

West
1 : 100

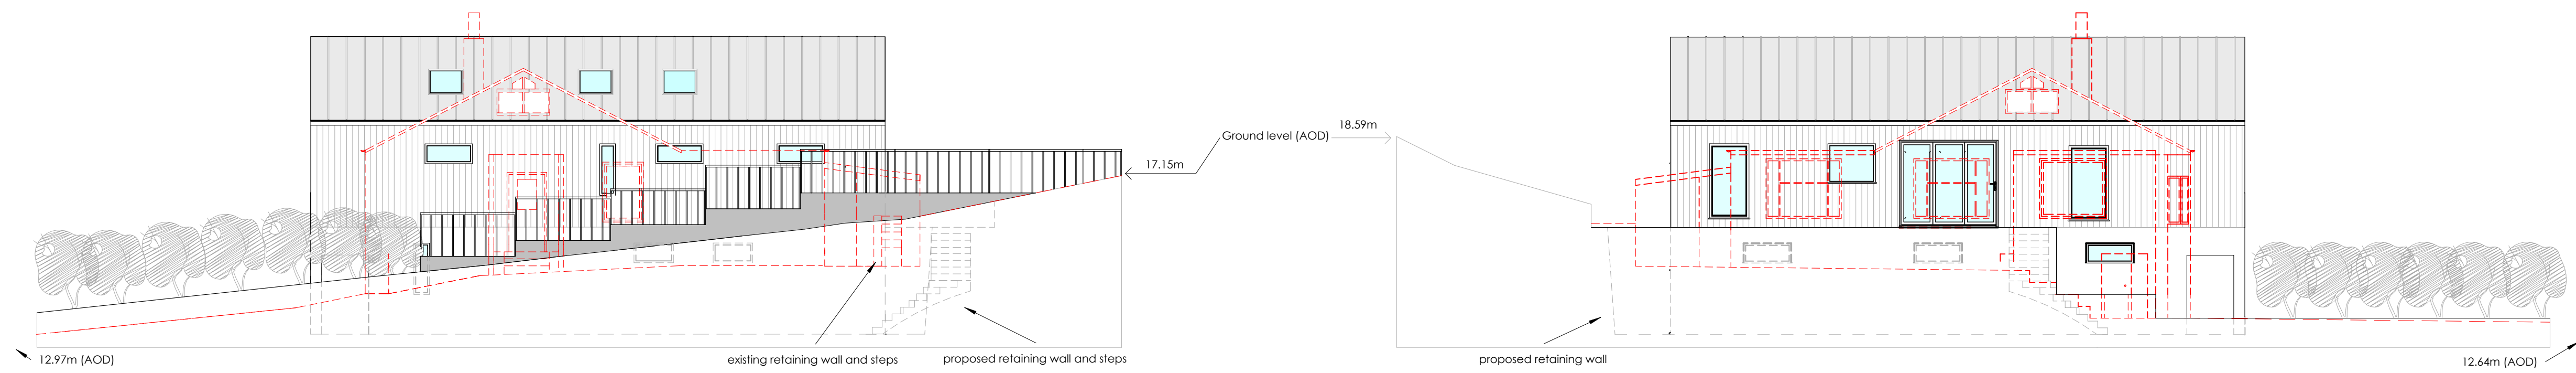

North and South Site Levels
1 : 100

 

Proposed Replacement Dwelling
Hawkrigg, Holmrook.

Hawkrigg Existing and Proposed Site
Levels, Elevations and Floor Plans

Rachel Osborn and Stuart Parker

DRAWN BY
SP

DATE
Jan 2024

SCALE (@ A1)
1 : 100

PROJECT NUMBER
01

DRAWING NUMBER
A101

REV