




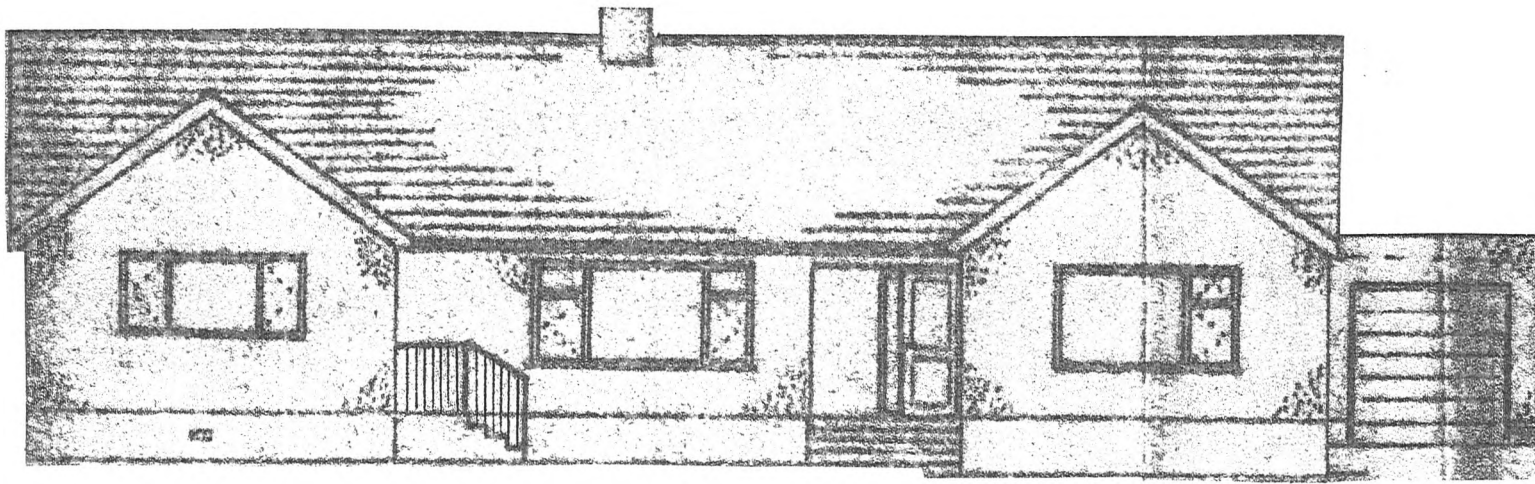


EXISTING NORTH ELEVATION.

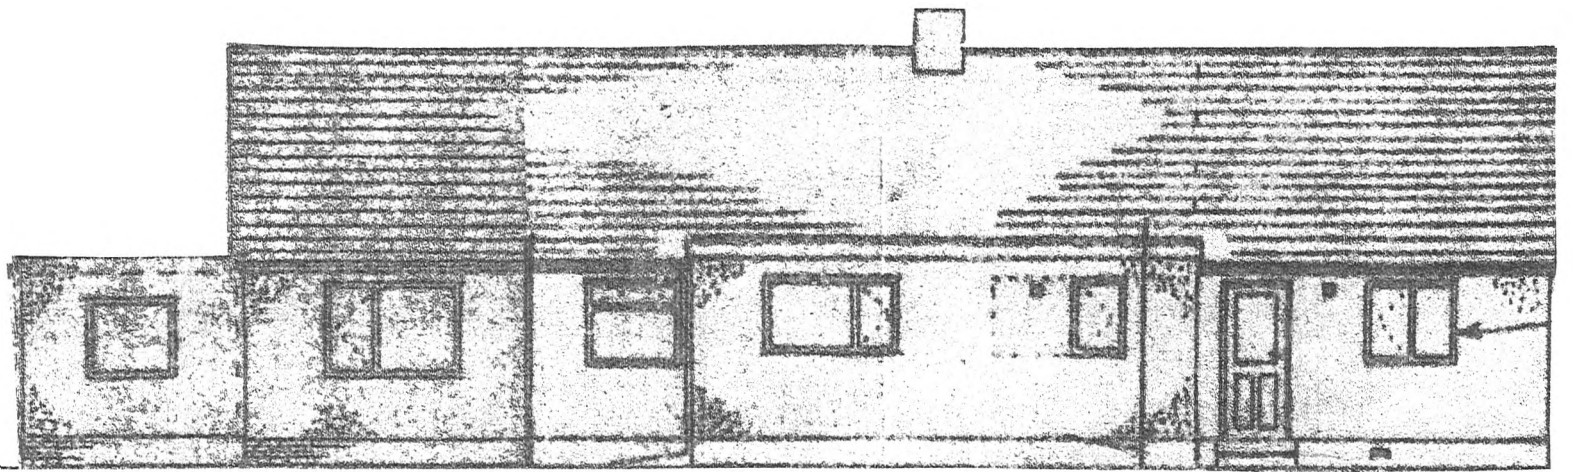


EXISTING SOUTH ELEVATION

SCALE 1:100

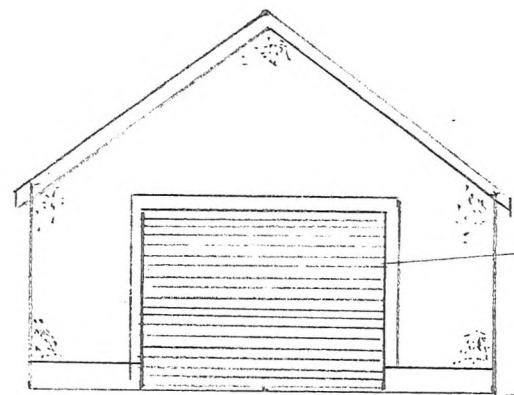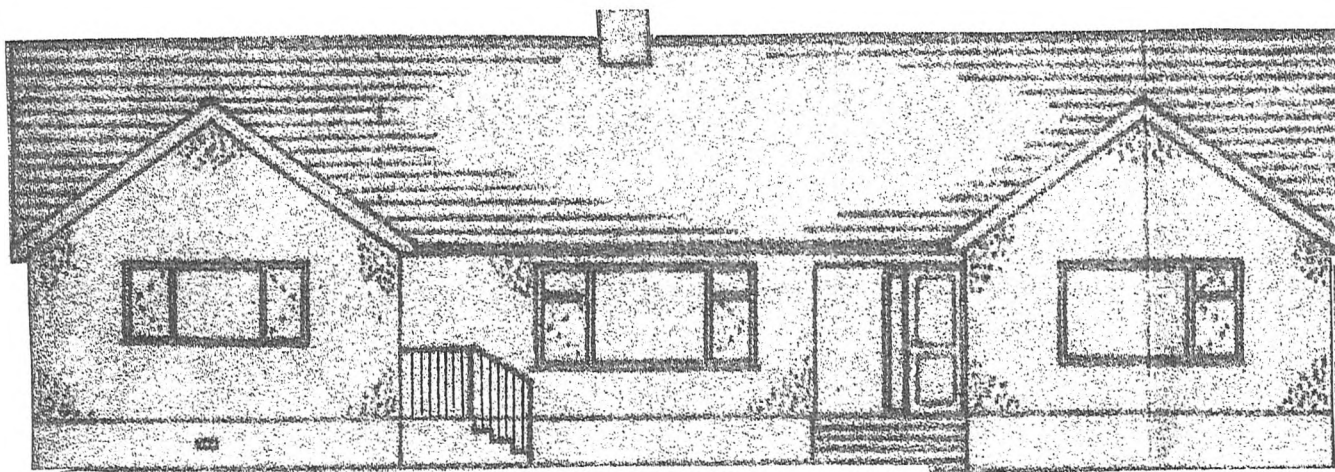


ROLL UP TYPE
GARAGE DOOR
BLACK

PROPOSED NORTH ELEVATION

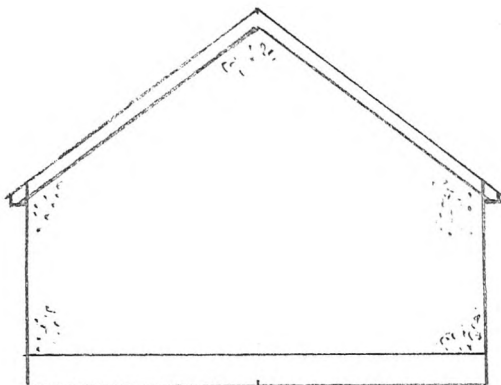

PROPOSED SOUTH ELEVATION.

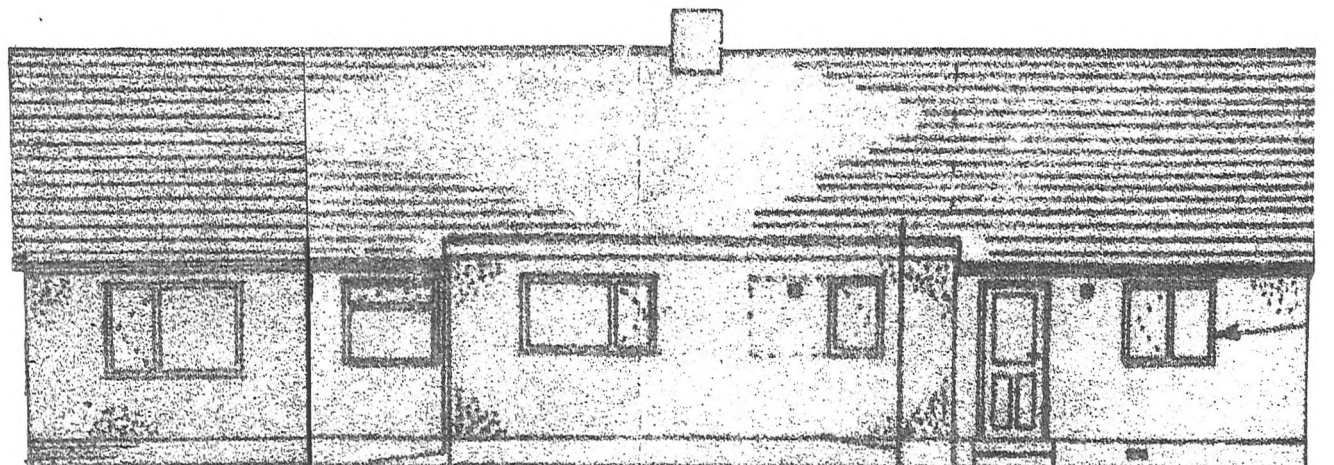

PROPOSED GARAGE EXTENSION AT 14 GILGARRAN PARK, GILGARRAN
WORKINGTON, CUMBRIA FOR MR D. CUNNINGHAM

SHEET 2