



© Arqiva
 All rights reserved. No part of this publication may be reproduced, stored in a retrieval system or transmitted in any form or by any means (Electronic, Mechanical, Photocopying, Recording or otherwise), without the prior written consent of the Company.

NOTES

UTILITIES
 UNDERGROUND AND OVERGROUND UTILITIES POSITIONS ARE INDICATIVE ONLY. POSITIONS MUST BE CONFIRMED PRIOR TO ANY WORKS. REFER TO SHE-GH-015 SHE006 - EXCAVATIONS.

- DRAINAGE -----
- DUCTS -----
- FEEDERS -----
- FIBRE -----
- GAS -----
- LIGHTNING PROTECTION -----
- POWER -----
- SERVICES UNKNOWN -----
- TELECOMS -----
- WATER -----

SITE SURVEY
 THIS DRAWING HAS BEEN PRODUCED FROM INFORMATION OBTAINED BY A SITE SURVEY ON 01/09/2025.

PROJECT:			
PROJECT: 12285392			
1 SITE RECORD	03/11/25	AD	KML
ISS	REVISION	DATE	DRN APP



Crawley Court, Winchester, Hampshire, SO21 2QA
 cad.services@arqiva.com


SITE No. 325586
 MOOR ROAD SW
 A5093
 KNOTT END
 MILLOM
 CUMBERLAND
 LA18 5DZ

NGR SD 16861 80273
 OS GRID 316861 480273

TITLE
SITE PLAN
 EXISTING

SCALE 1:200
 DRAWN AD 29/10/25
 APPROVED KML 03/11/25


DRAWING No. SHEET 1 OF 1 REV.
325586-00-000-MD001 1

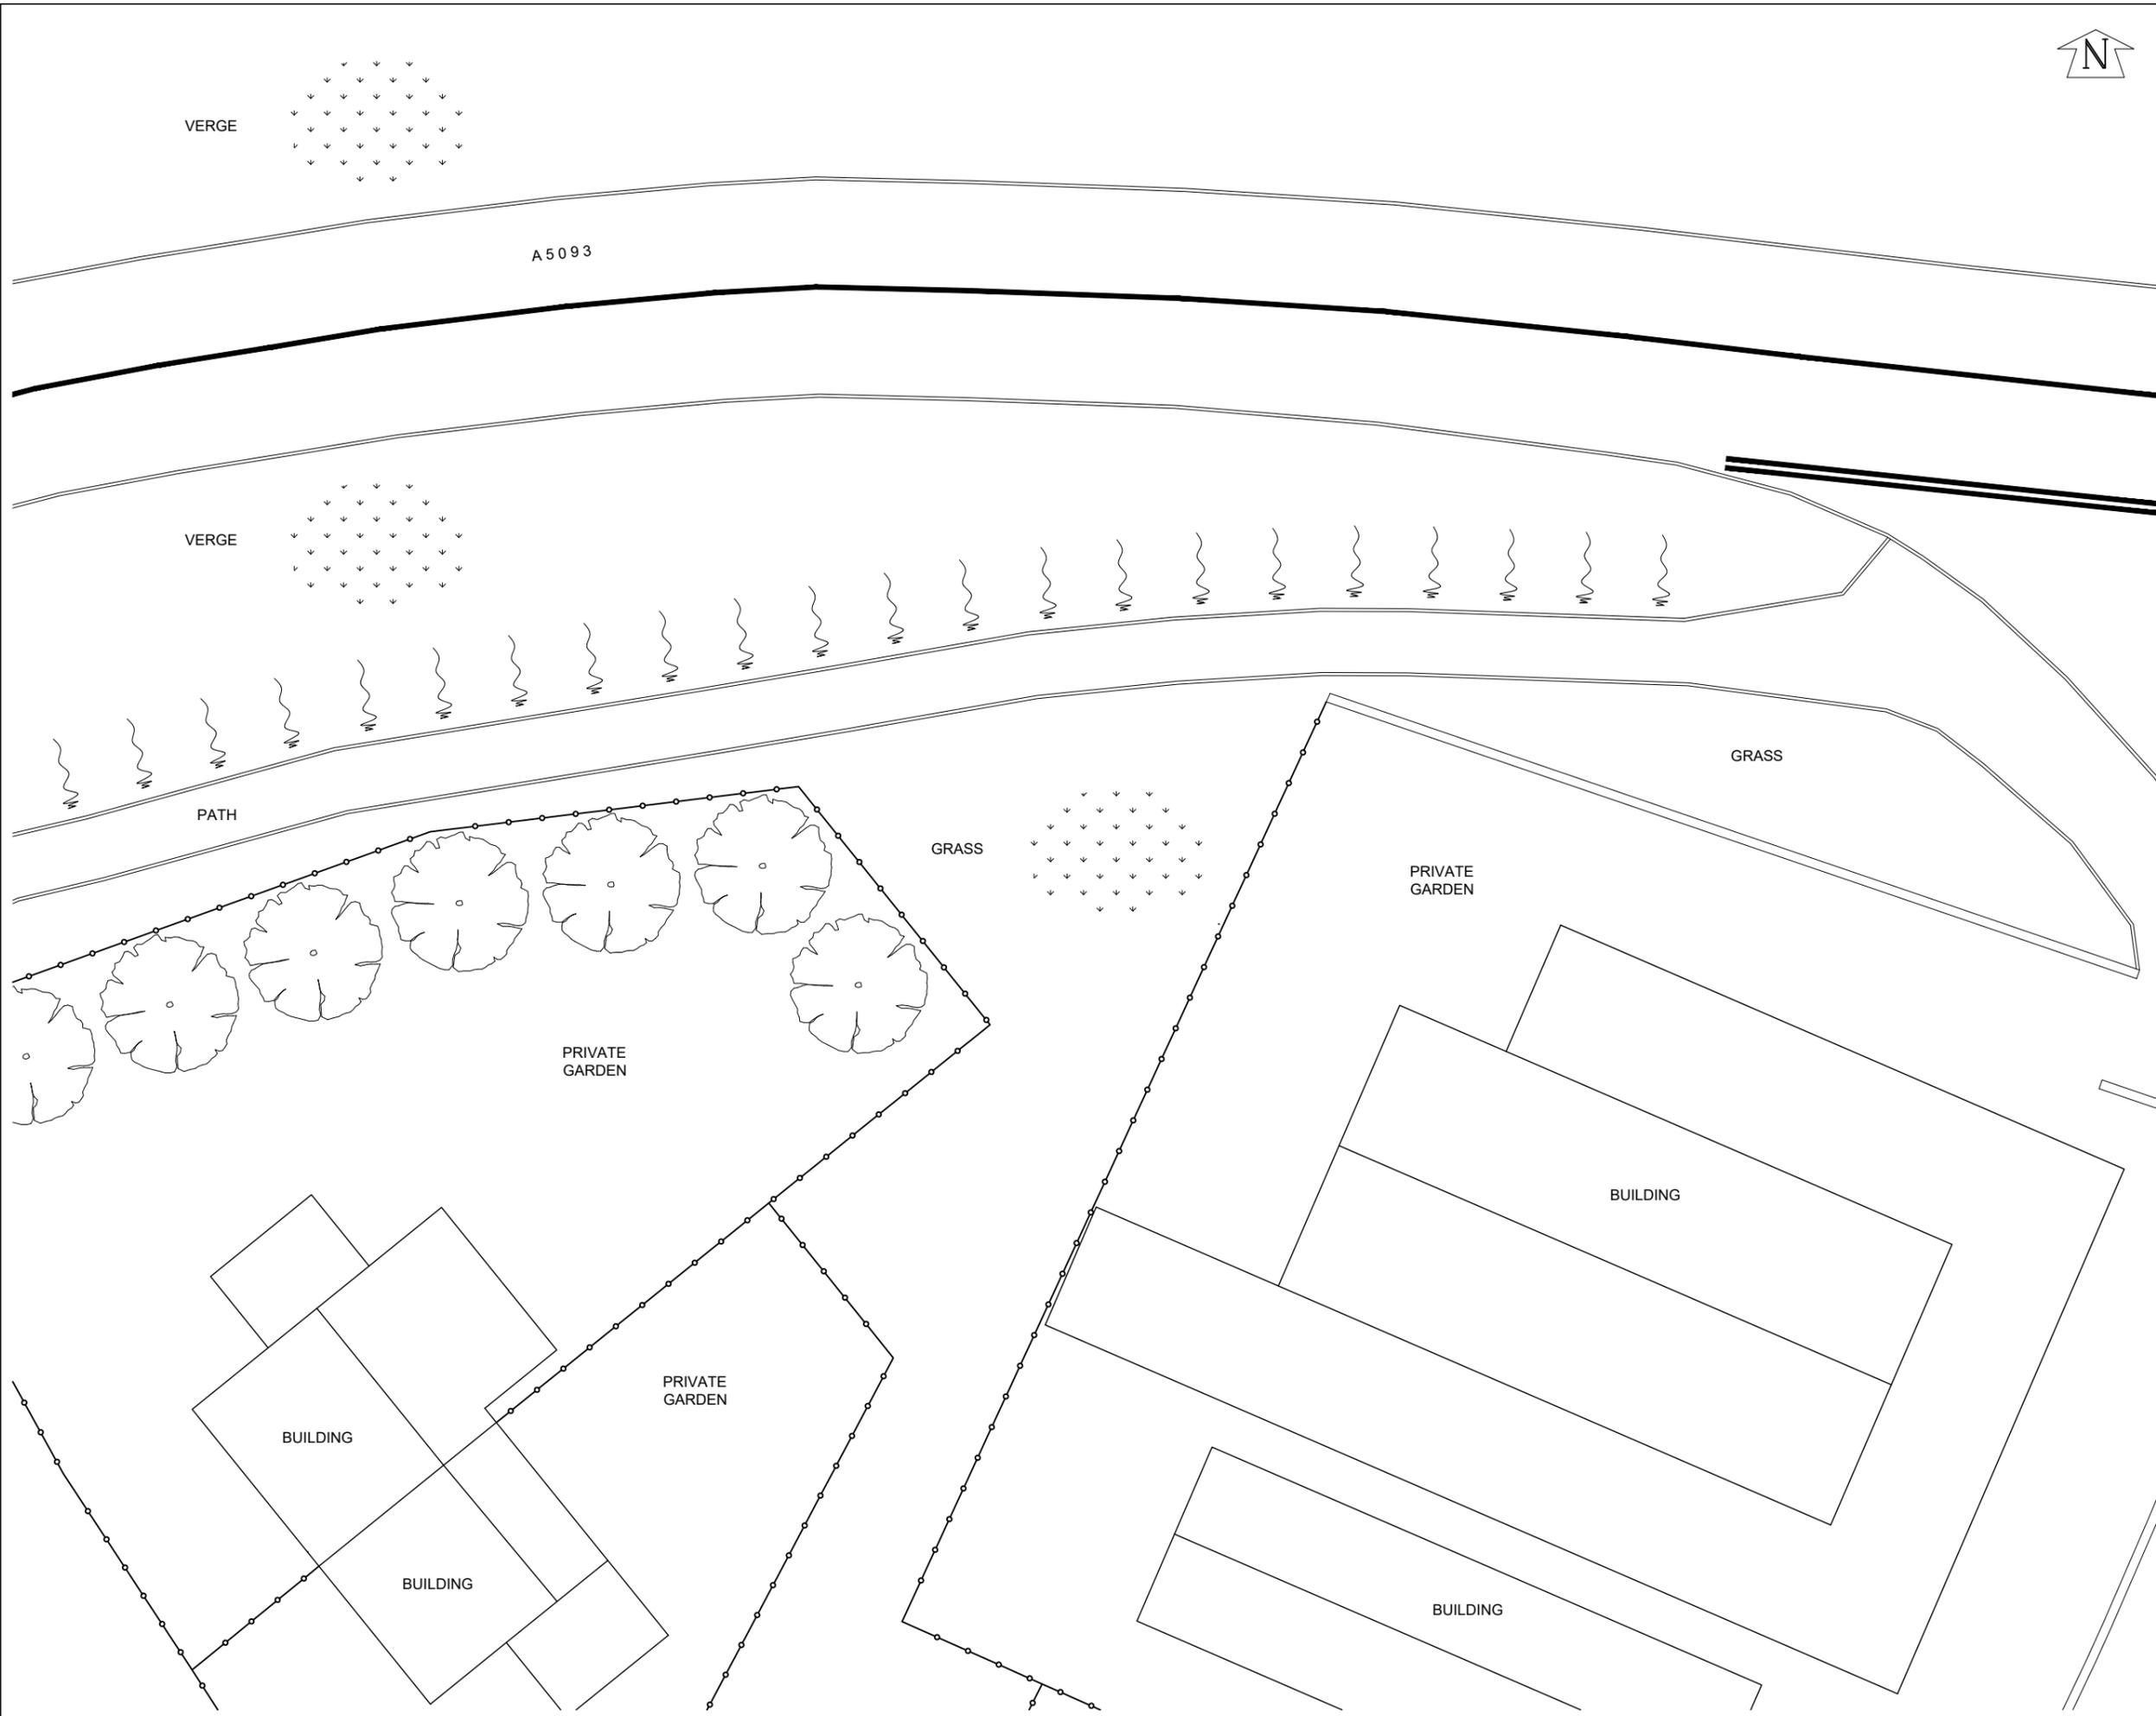

© Arqiva
 All rights reserved. No part of this publication may be reproduced, stored in a retrieval system or transmitted in any form or by any means (Electronic, Mechanical, Photocopying, Recording or otherwise), without the prior written consent of the Company.

NOTES

SITE SURVEY
 THIS DRAWING HAS BEEN PRODUCED FROM INFORMATION OBTAINED BY A SITE SURVEY ON 01/09/2025.

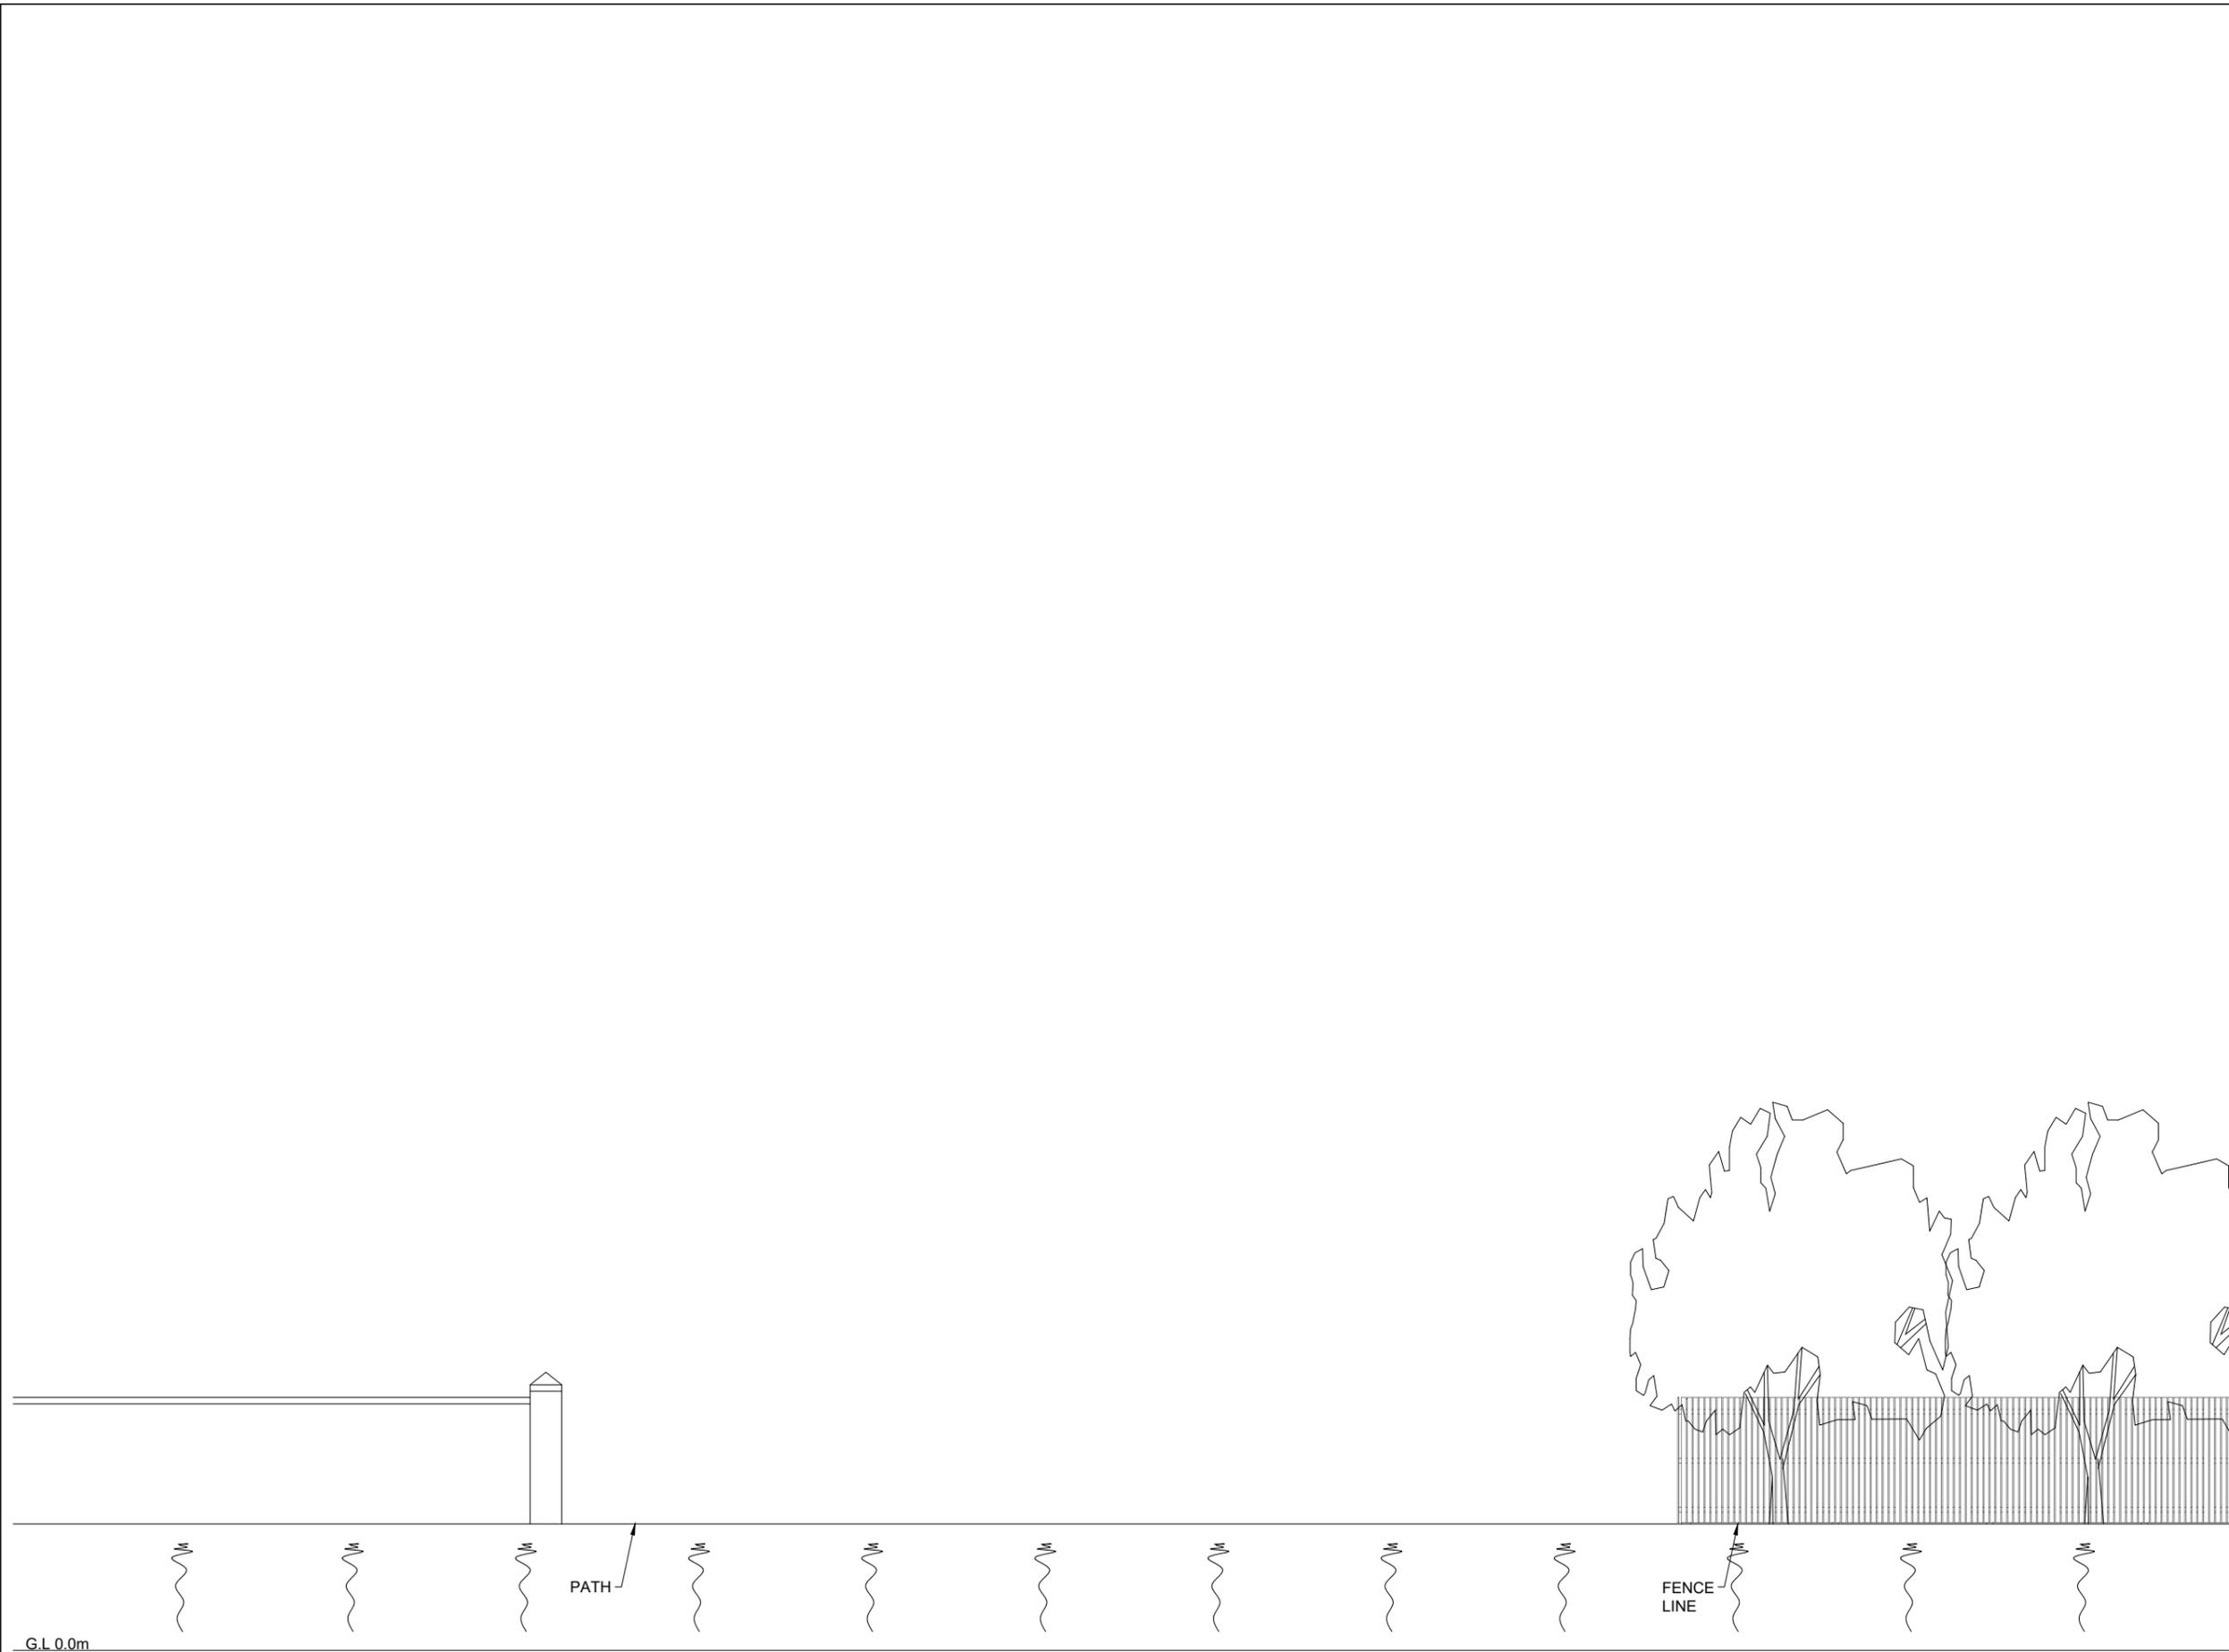

PROJECT:			
PROJECT: 12285392			
1 SITE RECORD	03/11/25	AD	KML
ISS	REVISION	DATE	DRN APP



Crawley Court, Winchester, Hampshire, SO21 2QA
 cad.services@arqiva.com

SITE No. 325586

MOOR ROAD SW
 A5093
 KNOTT END
 MILLOM
 CUMBERLAND
 LA18 5DZ

NGR SD 16861 80273

OS GRID 316861 480273

TITLE
 ELEVATION
 EXISTING
 NORTH-WEST

SCALE 1:100

DRAWN AD 29/10/25

APPROVED KML 03/11/25

DRAWING No. SHEET 1 OF 1 REV.
 325586-00-002-MD001 1