


1 EXISTING FRONT ELEVATION
Scale 1:100

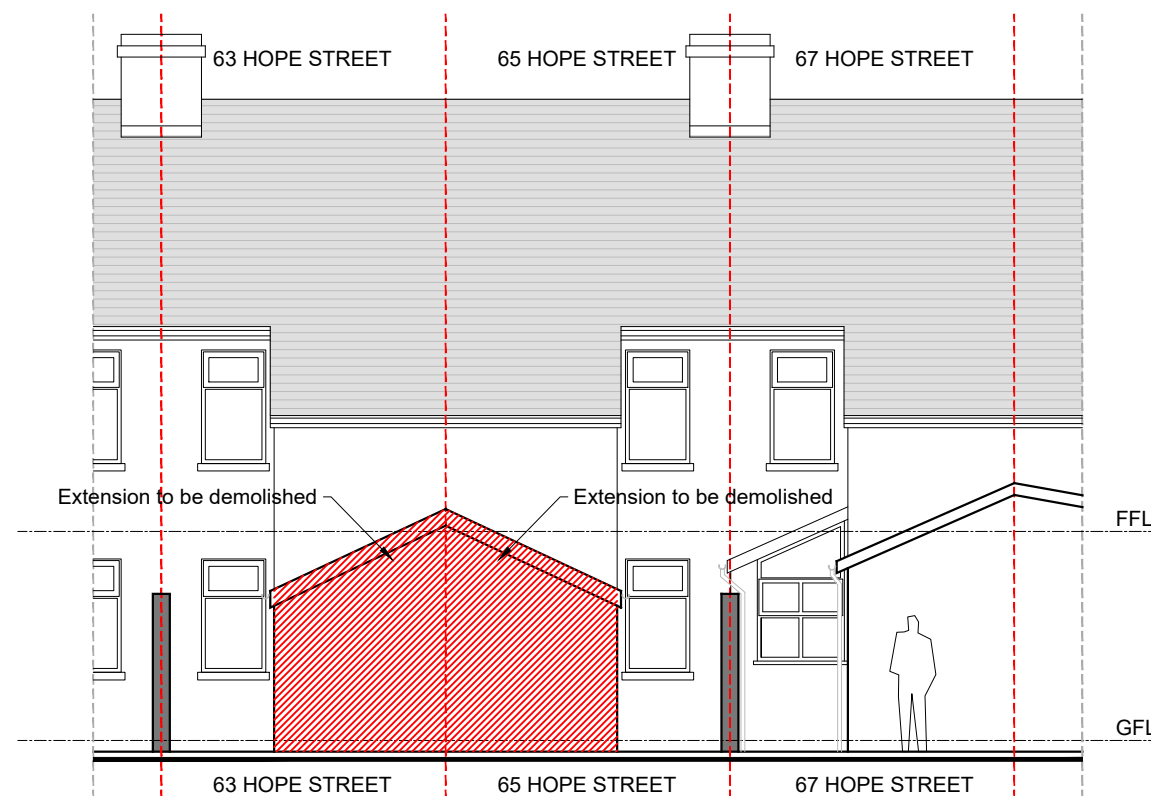

2 EXISTING REAR ELEVATION
Scale 1:100

LEGEND

- EXISTING STRUCTURE
- DEMOLITIONS

Rev.	19/08/21	PRELIMINARY ISSUE	TV
Notes			Init.

This drawing is protected by copyright and must not be copied or reproduced without the written consent of M&P Gadsden Consulting Engineers Ltd. No dimensions are to be scaled from this drawing. All dimensions and sizes to be checked on site. ©

Client: As if by Magic Ltd

Project: **Architectural Works**
@63/65 Hope Street
Millom
Cumbria
LA18 4JW

Drawing Title:
EXISTING FRONT AND REAR ELEVATIONS + DEMOLITIONS

Status: **BUILDING REGULATIONS**

Date.	19/08/21	Drawn.	TV	Scale.	1:100 @A3
Drawing No.	21235-BR-103			Revision.	A

M & P Gadsden
Consulting Engineers Ltd



Unit 20
Meetings Industrial Estate
Park Road
Barrow-in-Furness
Cumbria
LA14 4TL

Tel: 01229 813333

Web: www.mpg-consulting.co.uk
E-mail: mpg@mpg-consulting.co.uk