



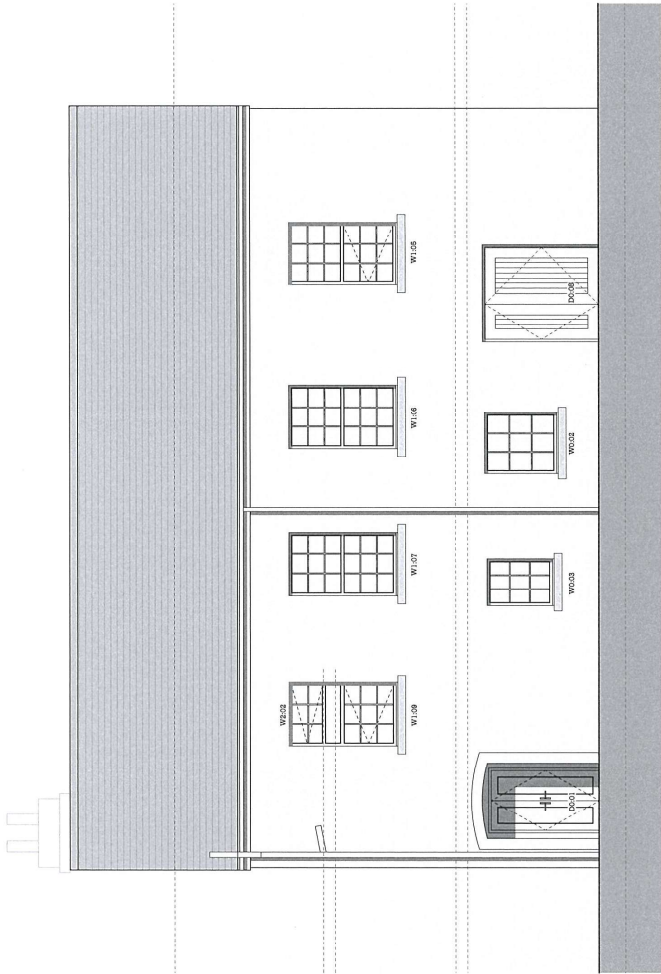

1
ELEVATION - EXISTING FRONT ELEVATION (SOUTH WEST FACING)
SCALE 1:50 @ A1

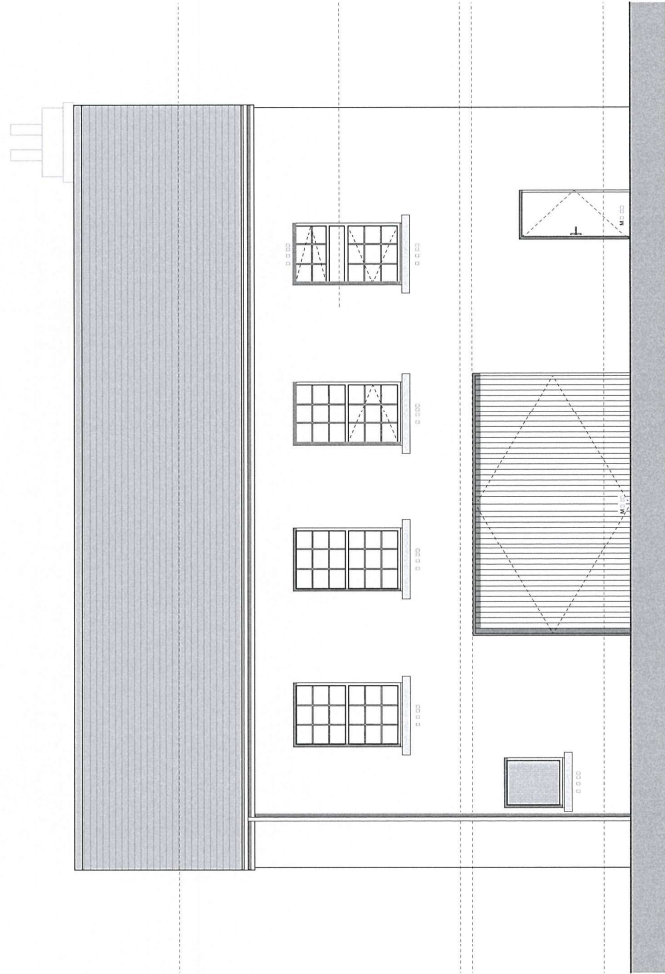

2
ELEVATION - EXISTING REAR ELEVATION (NORTH EAST FACING)
SCALE 1:50 @ A1

Please Note:

Drawings subject to relevant authority approvals.
All dimensions are given in millimetres unless otherwise stated.
© This drawing is copyright of MCA Architecture + Design Ltd
and may not be reproduced in any way without their specific
permission.

Material Key (Plan):

- Internal Studwork
- Internal Studwork with 60mm mineral wool to cavity.
- Blockwork.
- Facing Brick.
- Existing Walls.
- Thermabase proprietary vertical insulated o/c.
- SVP Soil and Vent Pipe.
- AAV Air Admittance Valve.
- BIC Back Inlet Gully.
- Heat detector linked to mains with battery back-up.
- Smoke detector linked to mains with battery back-up.
- Carbon Monoxide Detector.
- We Radiator.
- We Heated Towel Rail.
- Mechanical extract.
- Boiler Flue.
- Base Socket (Number denotes length in feet - e.g. 10' 0" = 10 feet).
- Cooker Control unit with 2-pole switch (Number denotes gang / D = Dimmer).
- Light Switch - (Number denotes gang / D = Dimmer).
- New low energy downlighter + hood.
- New moisture resistant downlighter + hood.
- Fused Spur.
- 32 Amp Cooker Switch.
- Pendant Light Fitting.
- PIB Fitting.
- W41 Mounted Bulbhead Light Fitting.
- IP68 Dripproof Fluorescent Light Fitting 800mm long.
- External Water Tap.
- External Electric Socket (Number denotes gang).
- Alarm Light Fied.
- Alarm Panel / Alarm Key Pad.
- Thermostat.
- Sky TV / BT Phone Connection Points / Alarm P/Sensor.
- Electric Data Board.
- Under Floor Heating Manifold.
- Mains wired door bell.
- Shaver socket.

MCA

MC Architecture + Design

☐ Preliminary ☐ Tender

☐ For Approval ☐ Construction

Project >
Scawfell Hall, Albert Street, Seascale,
Cumbria, CL20 1QP.

Drawing Title >
Existing Elevations (Sheet 1 of 2).

Scale >
1:50 @ A1

Drawing No. >
17118-002-001

Rev >
A