




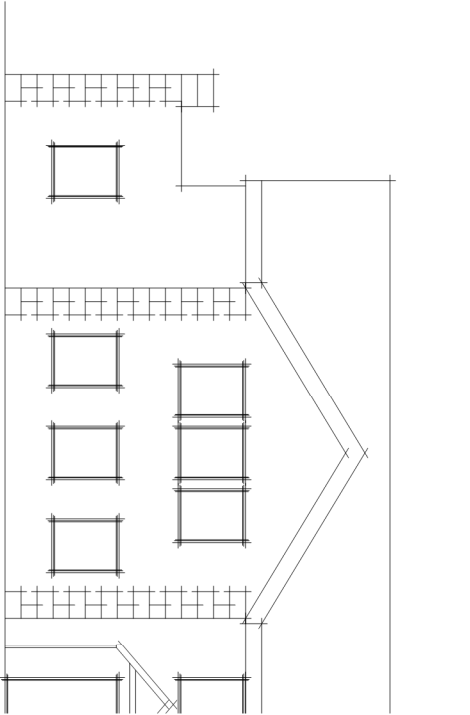

Existing Side Elevation

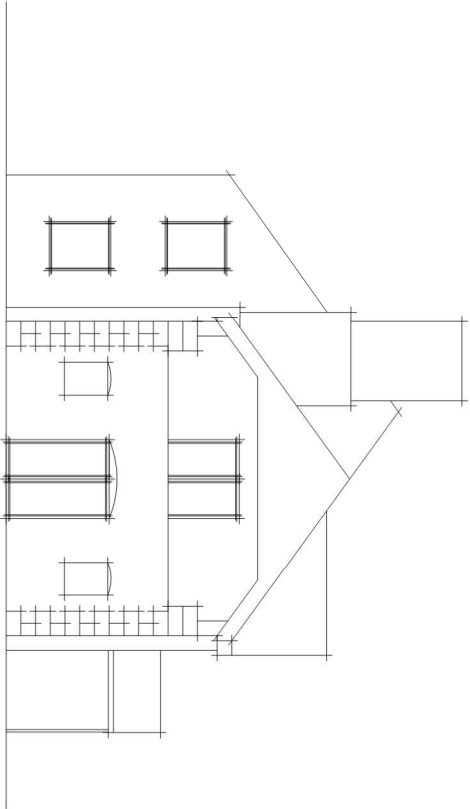

Existing Rear Elevation

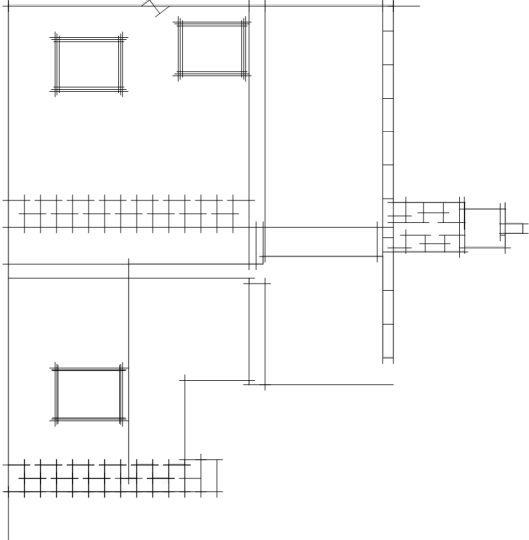

Existing Side Elevation

Design Allison Ltd  design@allison@johns.co.uk Tel: 0738951497		Title EXISTING ELEVS		Project ALTERATIONS & FIRST FLOOR EXTENSION CROSSWATER MILL, EOREMONT		Client RICHARDSON Scales PL		Date JUN 23 Drawn By MWA		Scale 1:100	
103		Dwg No.		Rev		A					