


existing end elevation

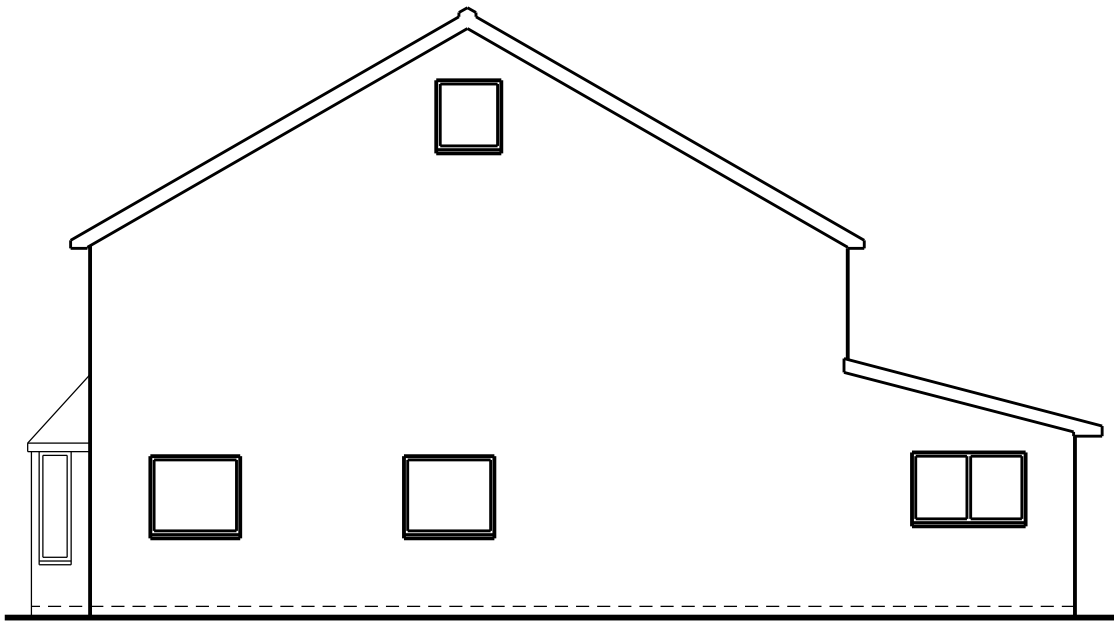

existing front elevation



existing end elevation



existing rear elevation

SCALE

0

1m

2m

3m

4m

5m

10m

15m

20m

25m

30m

35m

This scheme is subject to town planning and all other necessary consents.

Dimensions, area and levels where given are only approximate and subject to site survey. All dimensions are to be checked on site. Any discrepancies or variations are to be reported to the client before work commences. Figured dimensions only are to be taken from this drawing.

This drawing is to be read in conjunction with all relevant consultants' and/or specialists drawings/documents and any discrepancies or variations are to be notified to the client before the affected work commences.

Rev 01 mar 2022 First issue

Rev 02 apr 2022 End gable added

Client Mr. & Mrs. R. Thompson

Job Title Proposed side extension to Rose Lodge, Springfield Farm, Bigrigg

Drawing Title Existing elevations

Scale: 1:100 @ A3/1:50 @ A1

Date: Drawn: mar 2022

Job No: Drwg No: Rev: 339 02001 02

Richard J Lindsay
Home Dale
Low Scales
Wigton
CA7 3NE
email: calvadesign46@gmail.com
Mob : 07921 949618