



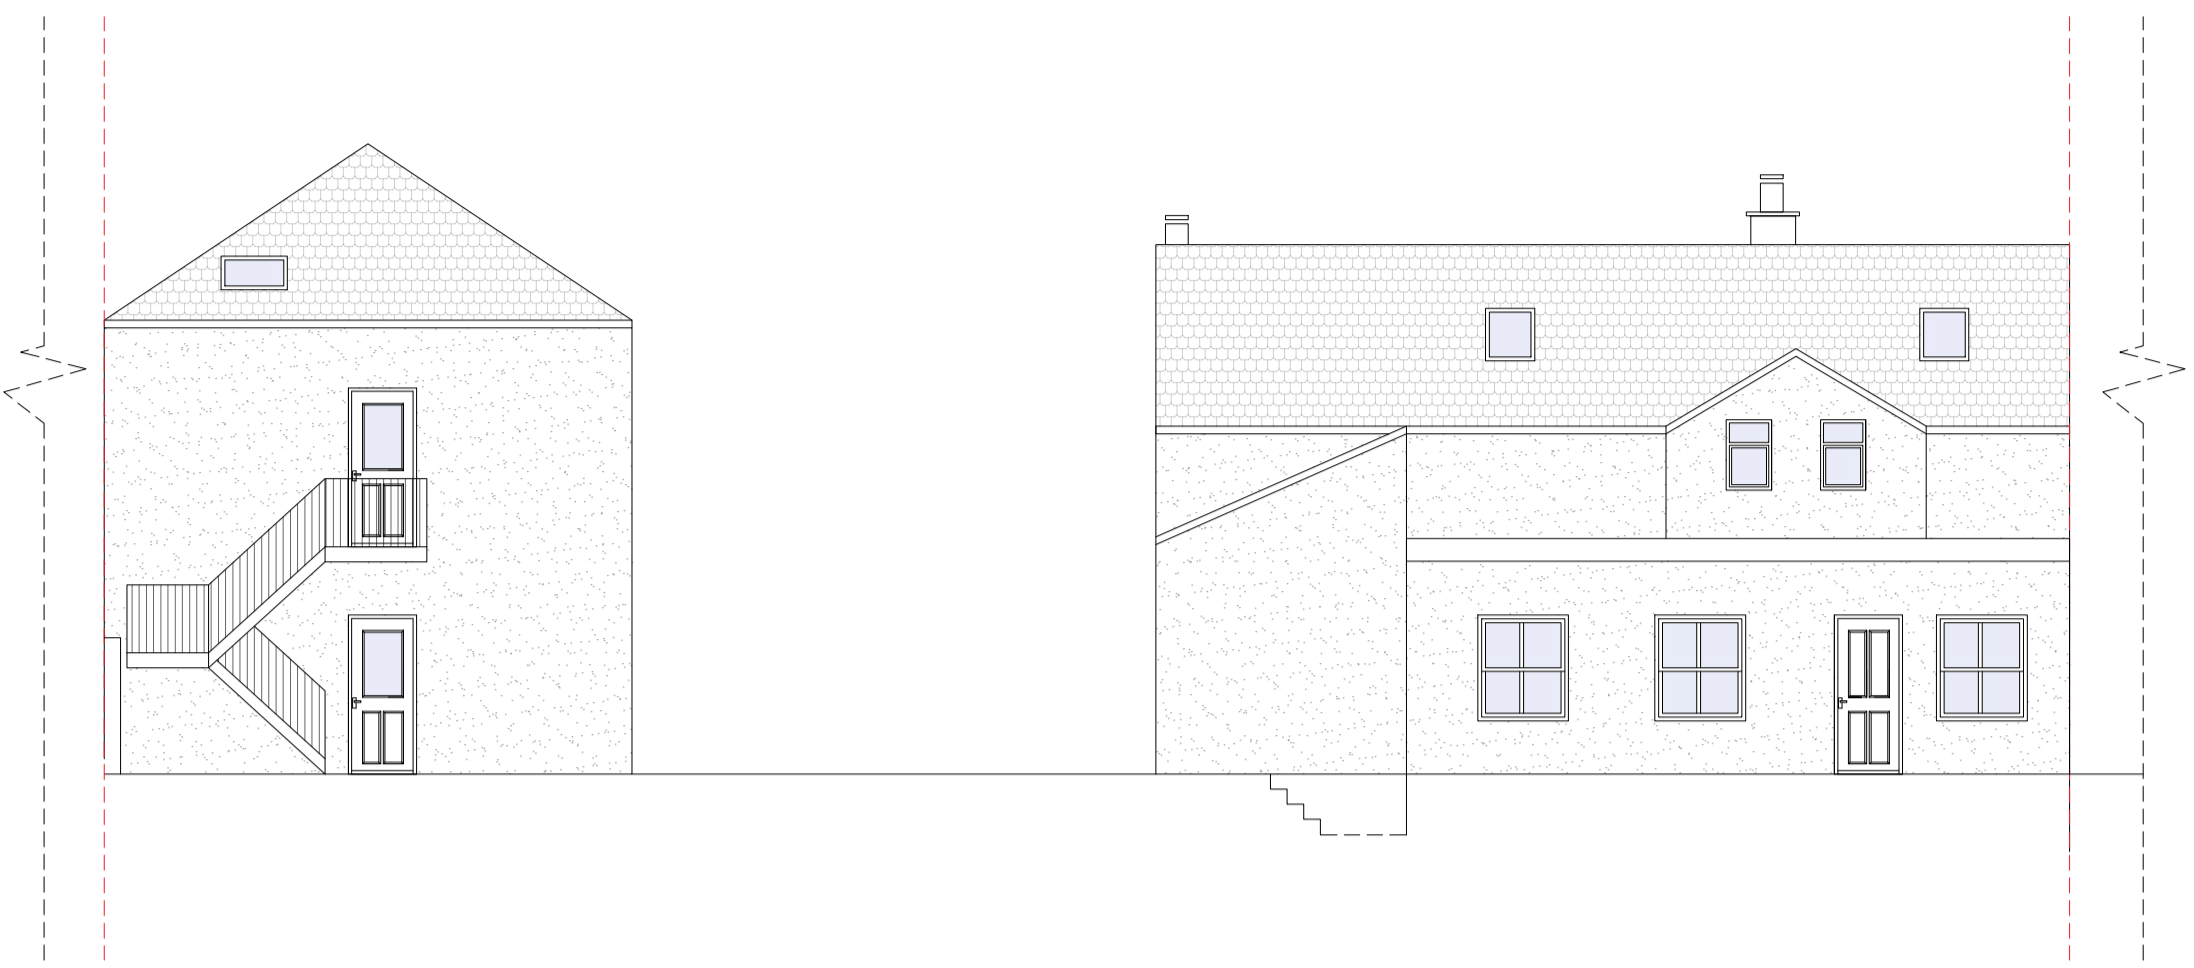

Existing South Elevation




Existing North Elevation

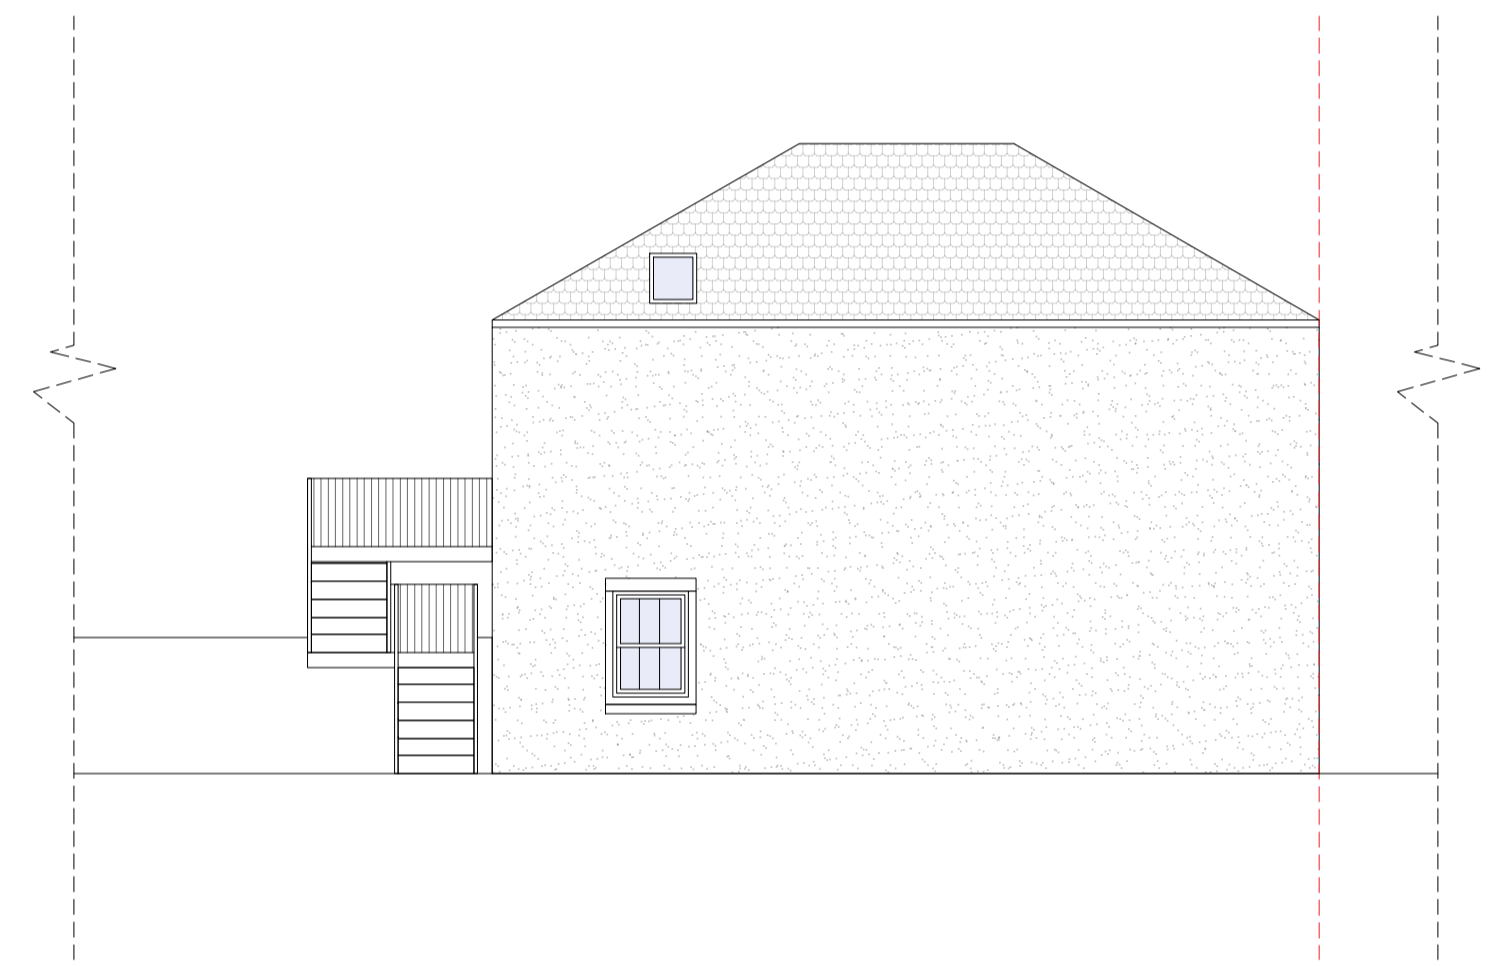

Existing East Elevation (The Hotel Block)




Existing West Elevation (The Hotel Block)

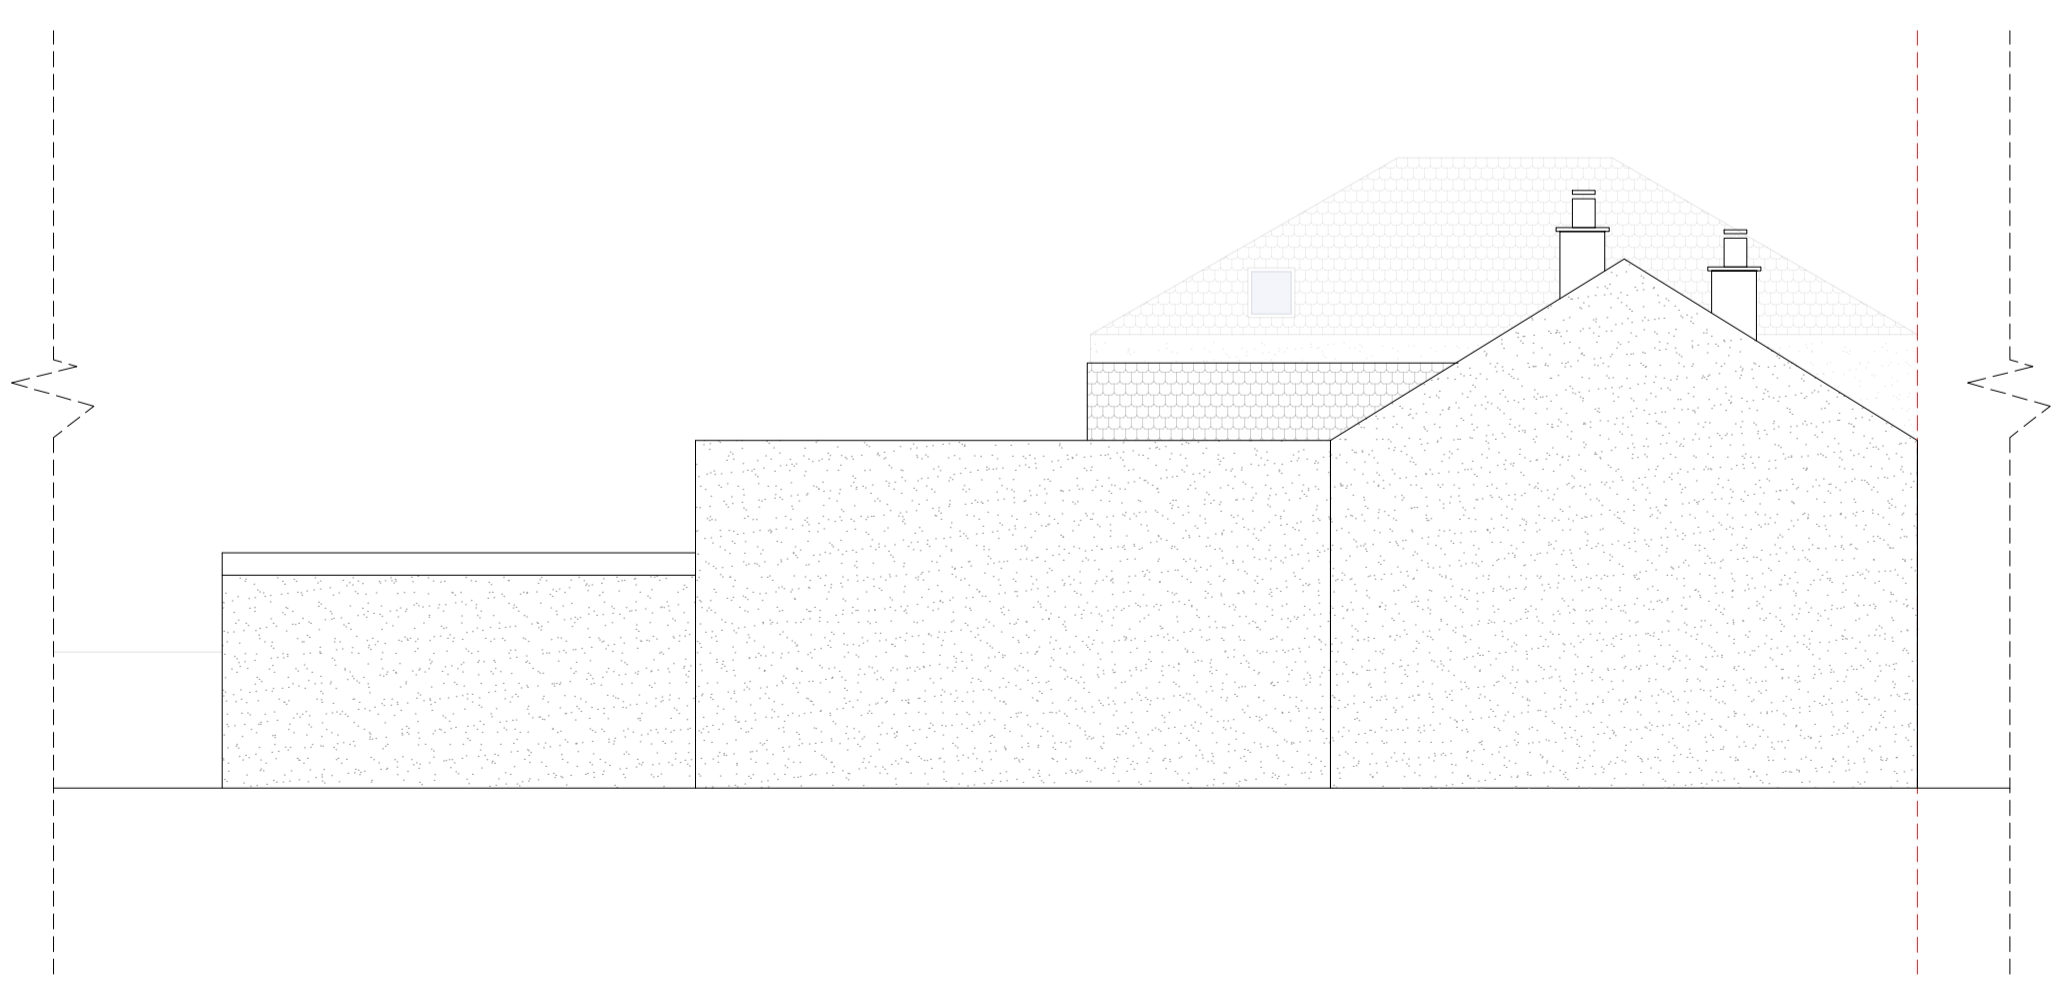

Existing East Elevation (The Pub and Restaurant Block)



Existing West Elevation (The Pub and Restaurant Block)

 

Drawing Name	
Existing Elevations	
Project Address	
The Royal Road, Nursery Road, Beckermot, CA21 2XB	
Scale	Date
1/100 at A1	22.11.2023
Designer	Revision
BB	V3
Drawing No.	
TheRoyalRoad_ExistingElevations_V3	

