



RAISED GARDEN

EXISTING RETAINING WALL

PATIO AREA

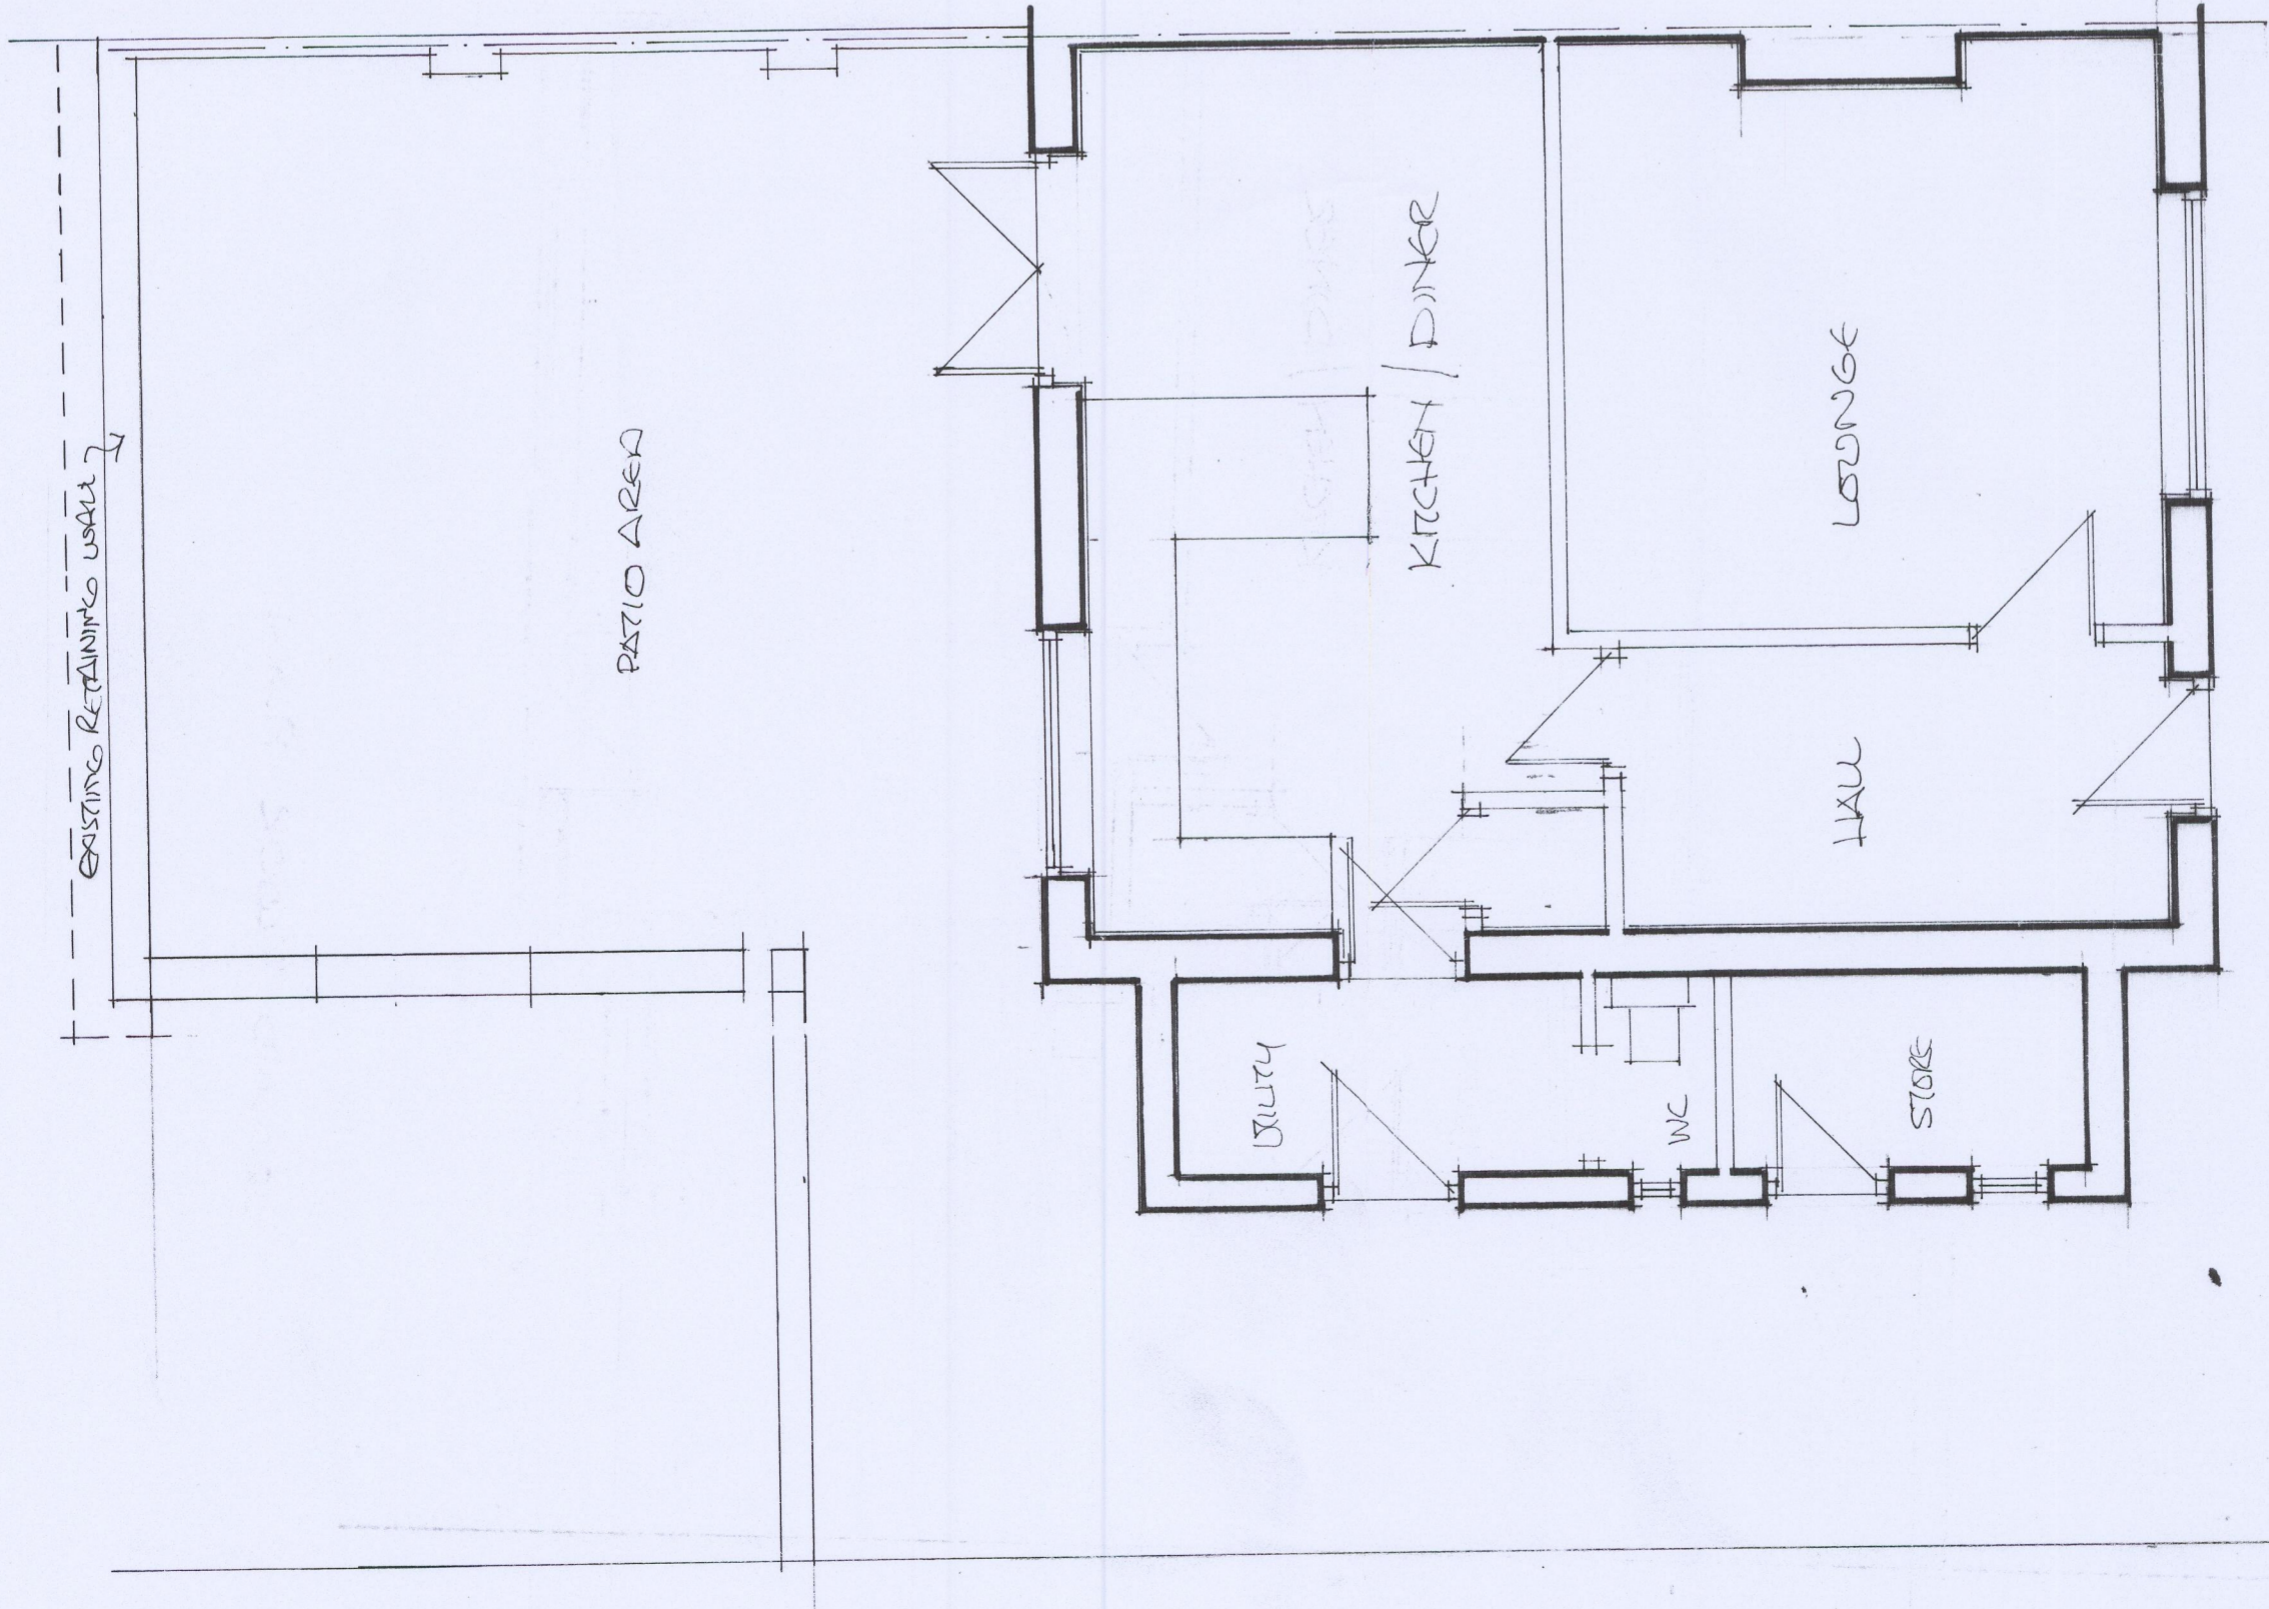

GROUND FLOOR PLAN

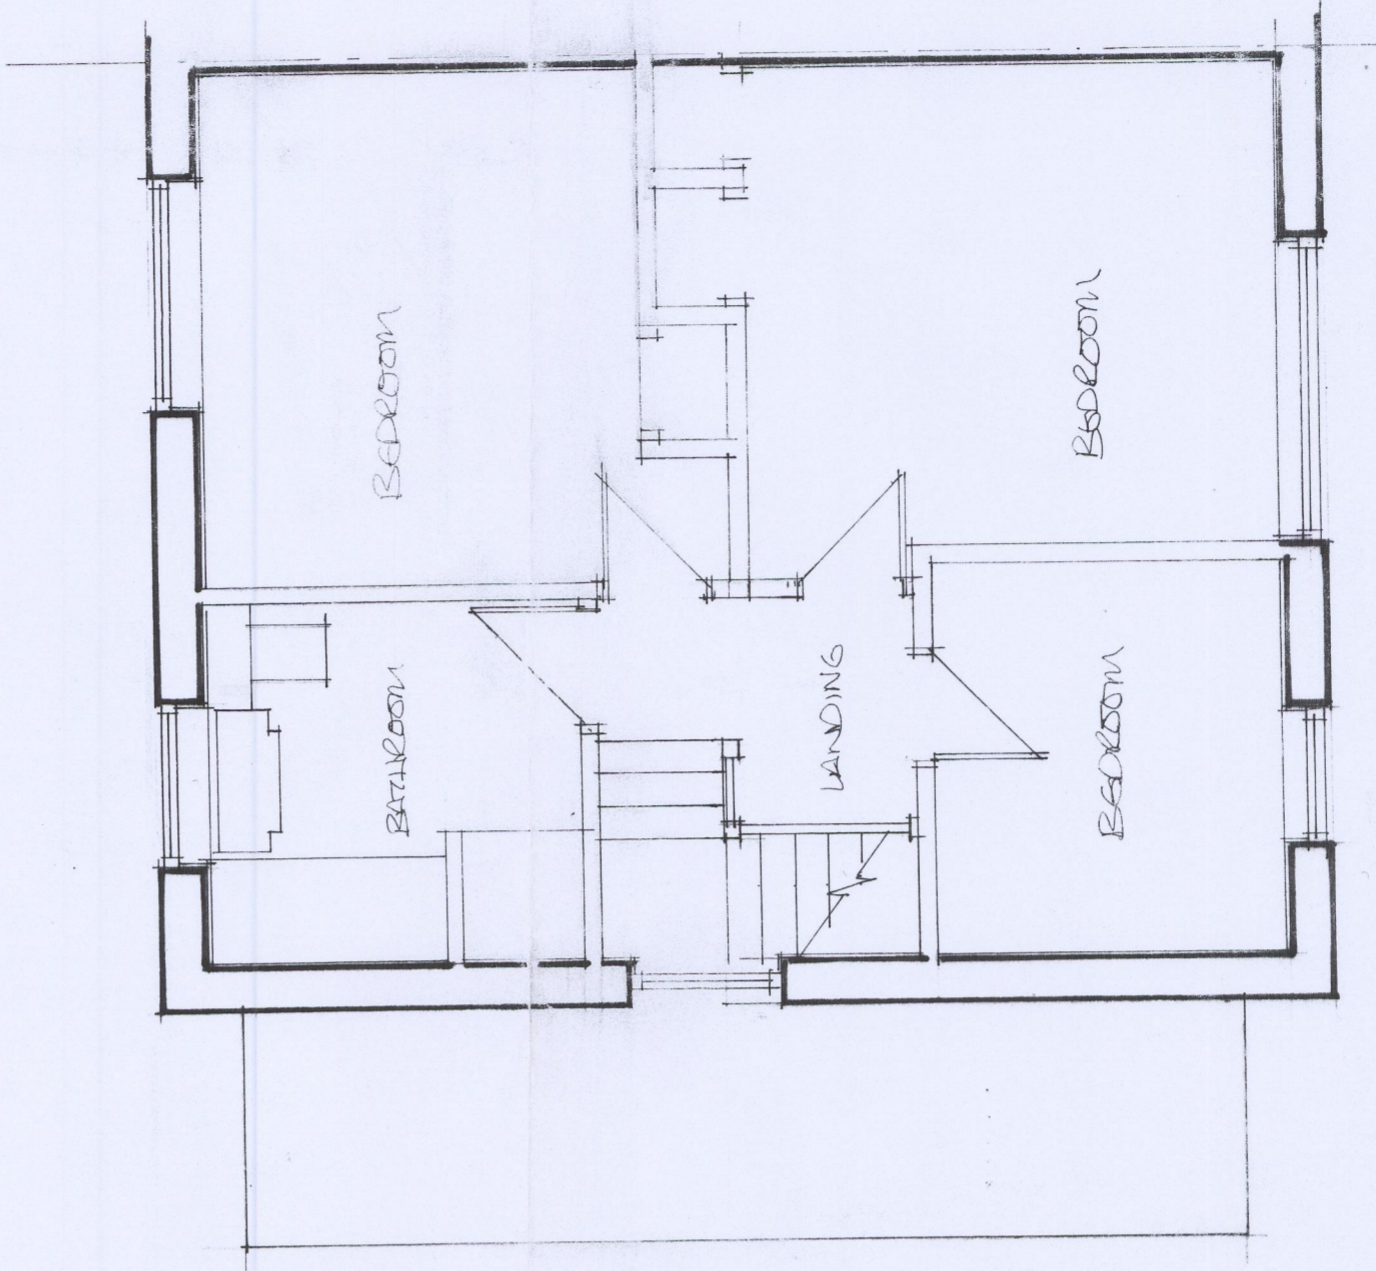

PROPOSED 2 STOREY SIDE EXTENSION TO PROVIDE BEDROOMS,
UTILITY AND STORE. SINGLE STOREY REAR EXTENSION FOR
FAMILY ROOM FOR MR N STEPHENSON. 7 VALE VIEW LOWCA.

EXISTING FLOOR PLANS
SCALE 1:50

JUNE 25

NS/A