


FLOOR AREA:

RECEPTION/HALLWAY = 18 sq yds.
 TREATMENT ROOM 2 = 9 sq yds.
 BATHROOM 3 = 8 sq yds.
 KITCHEN 4 = 8 sq yds. "APPX."

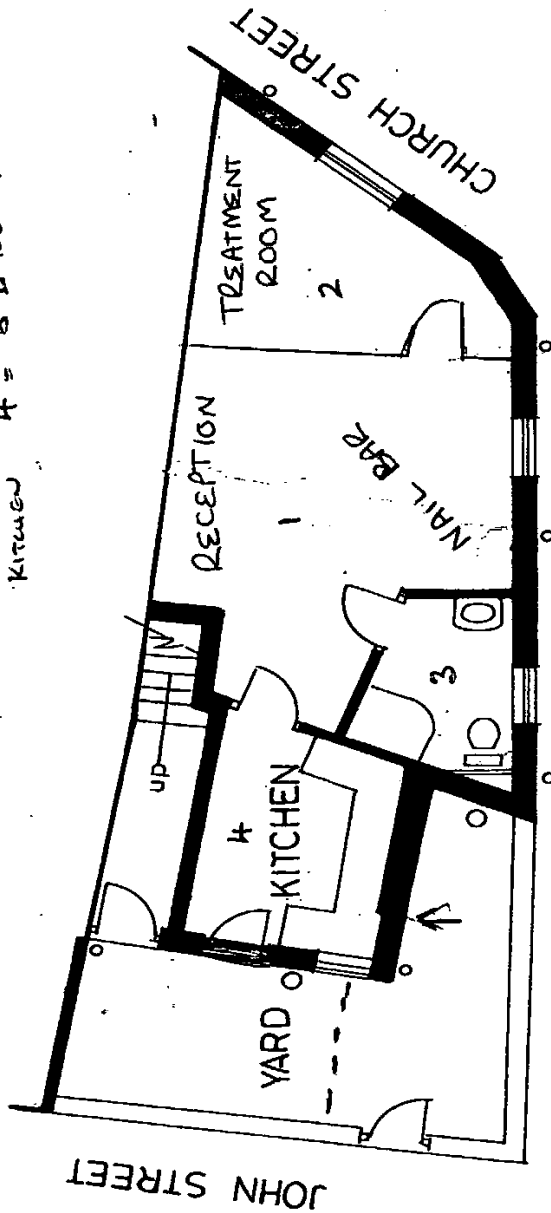

GROUND FLOOR PLAN

CONVERSION OF POST OFFICE TO FLAT
1 CHURCH STREET, MOOR ROW
PROPOSED PLANS
DRAWING No 3
SCALE 1:100

DEREK EVANS ARCHITECT
 Hermitage, Birkby, Maryport, Cumbria
 CA15 6RG Tel/Fax: (01900) 815291

23 MAR 2012
 APPROVED
 UNDER THE PROVISIONS OF THE TOWN
 AND COUNTRY PLANNING ACT 1990
 COPPELAND BOROUGH COUNCIL