




EXISTING FIRST FLOOR, FLAT 5

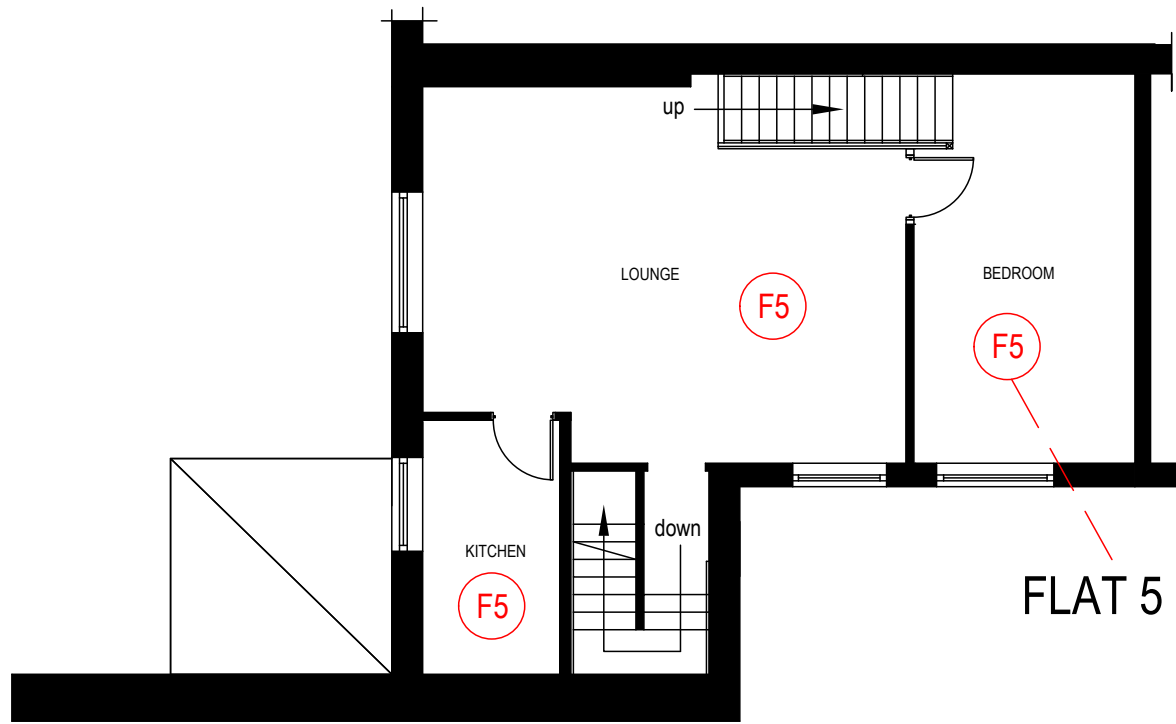

EXISTING SECOND FLOOR, FLAT 5

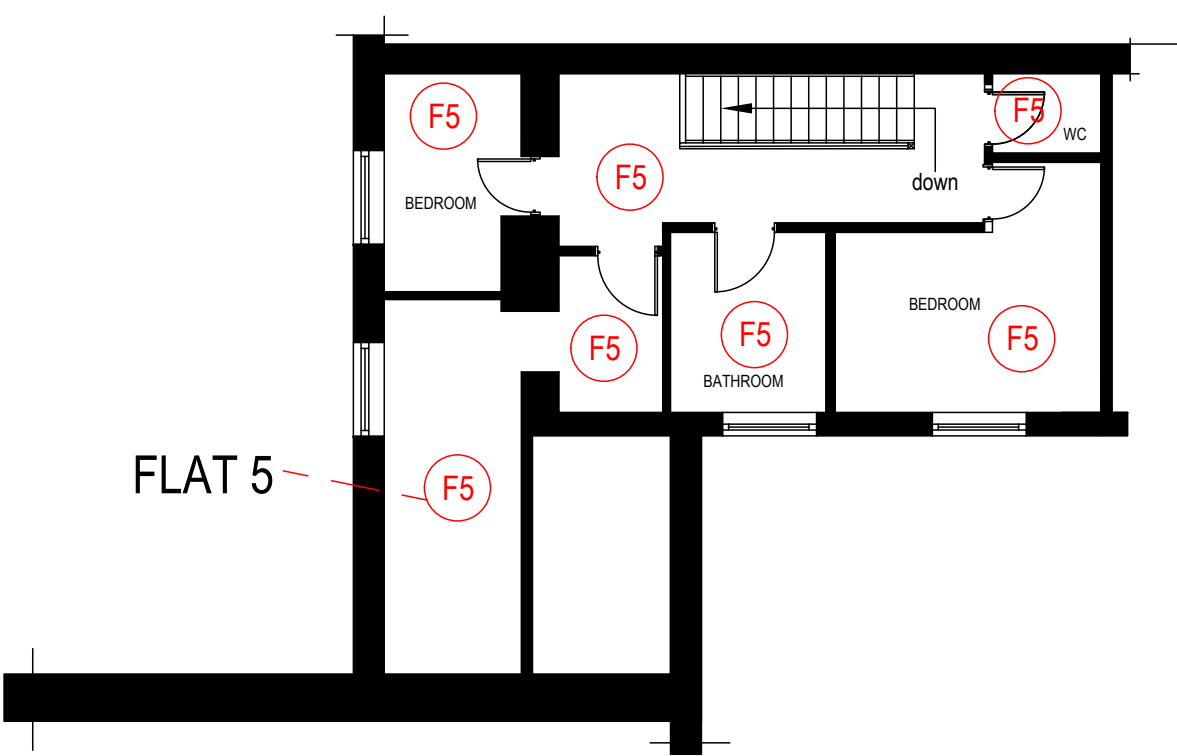

FLAT 4

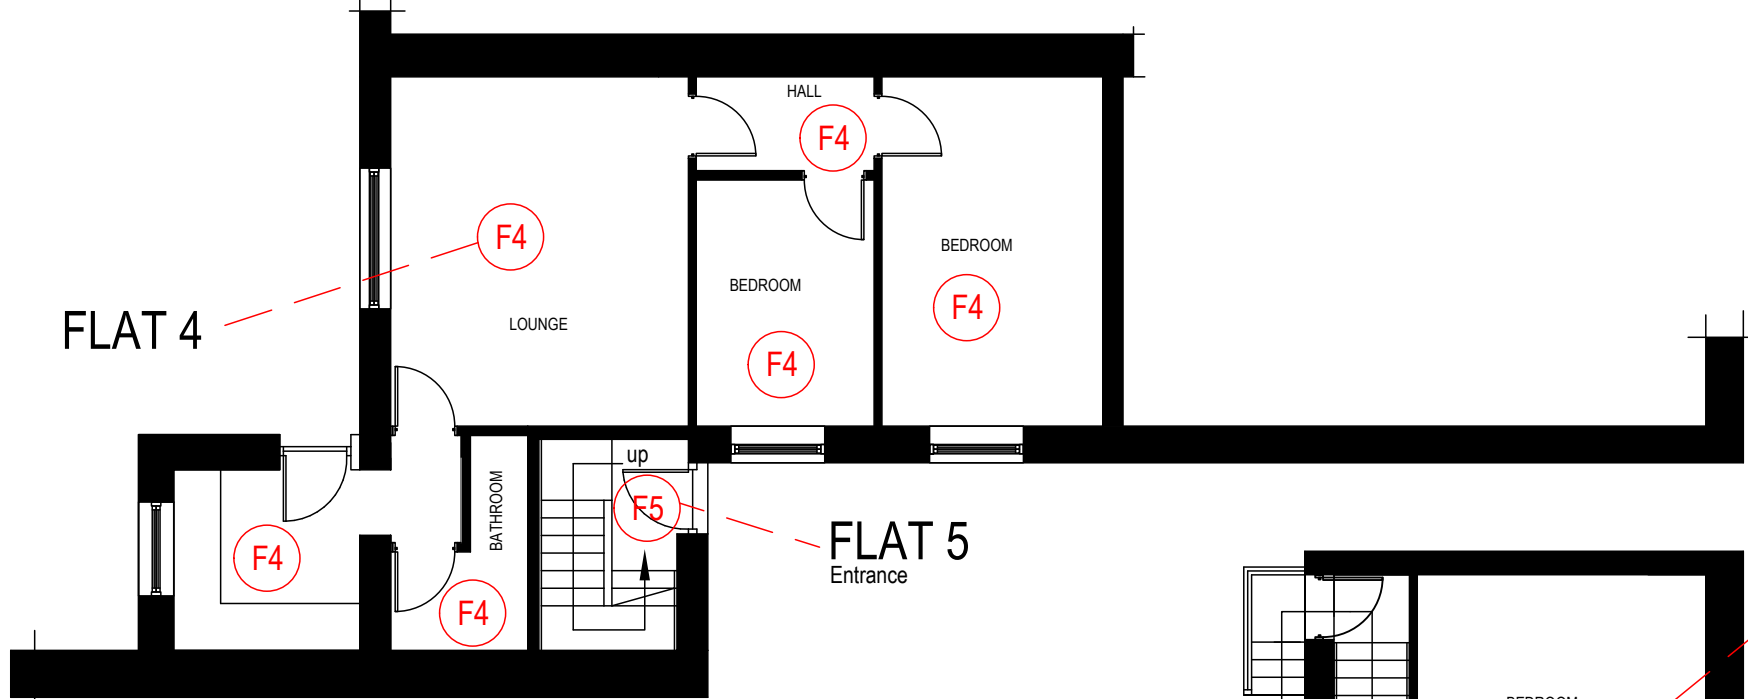


FLAT 5




FLAT 3



FLAT 2

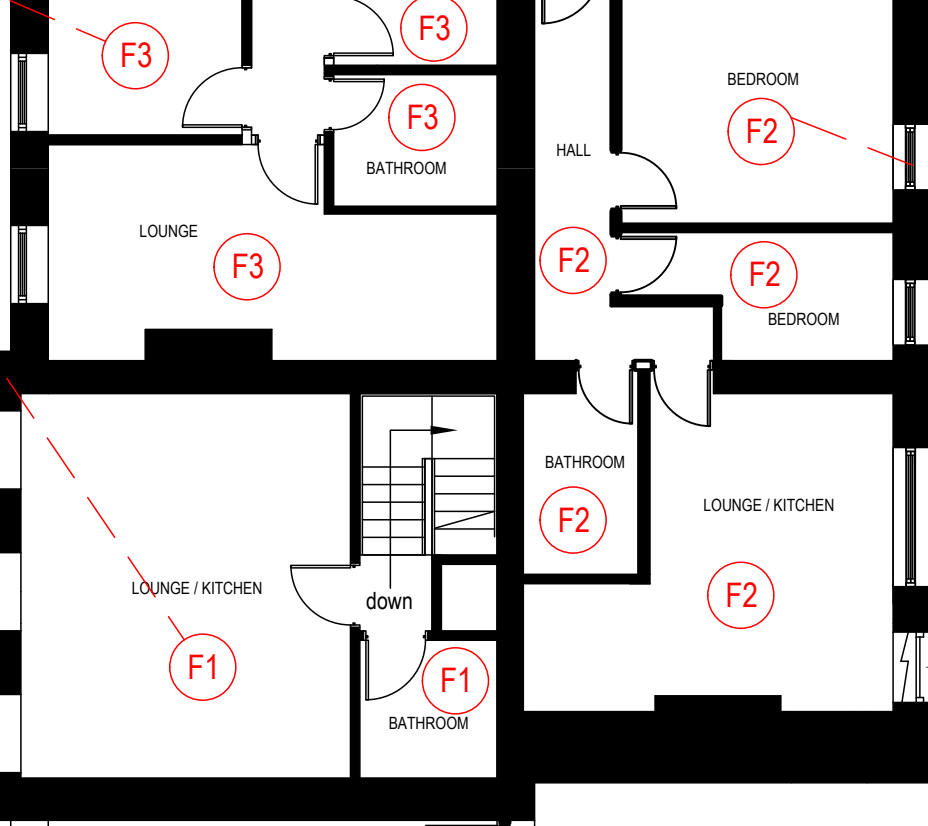


FLAT 1

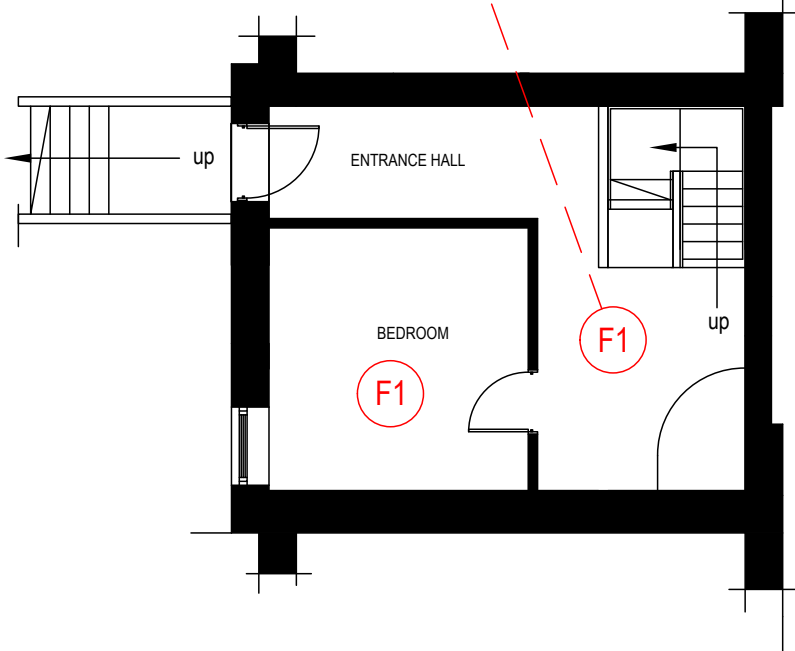


HENSINGHAM HOUSE

EXISTING GROUND FLOORS

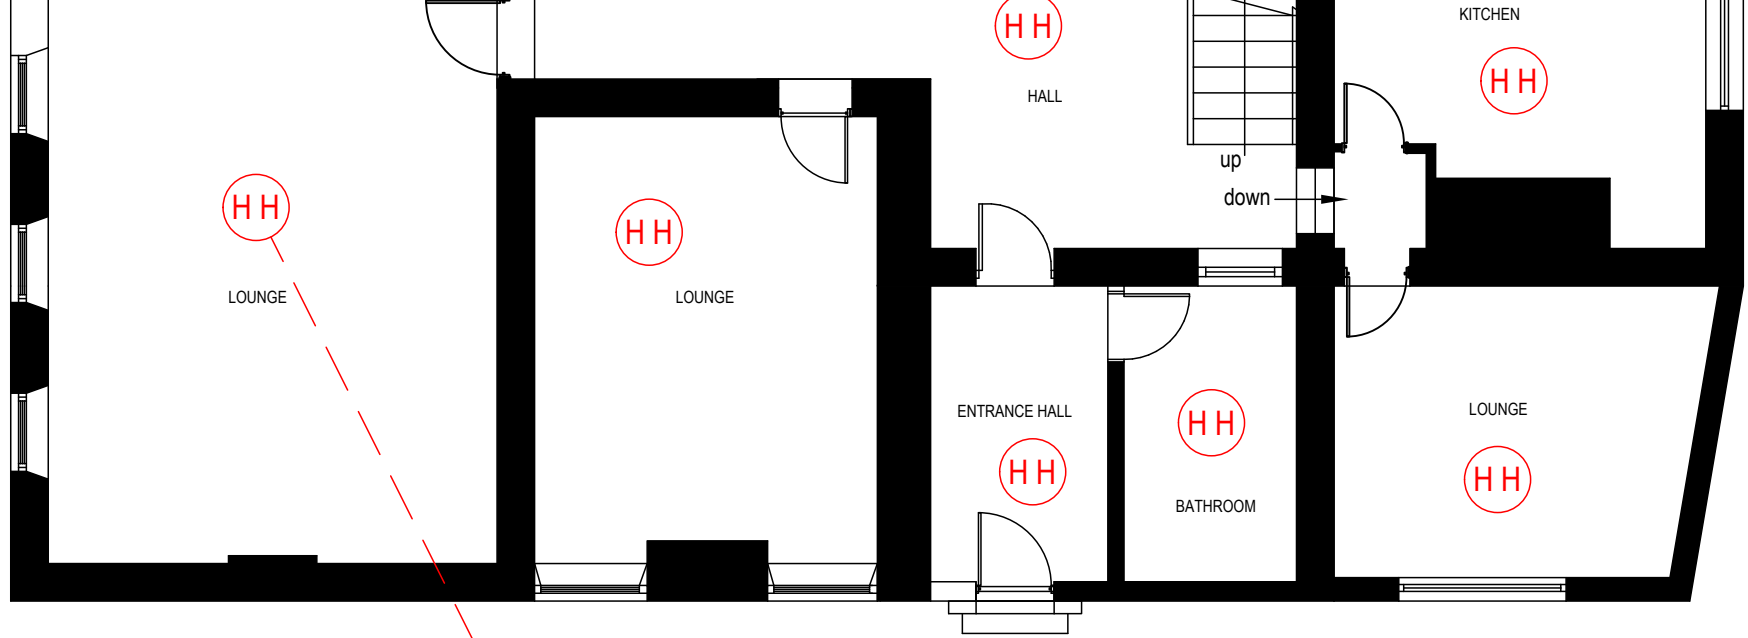


FLAT 10

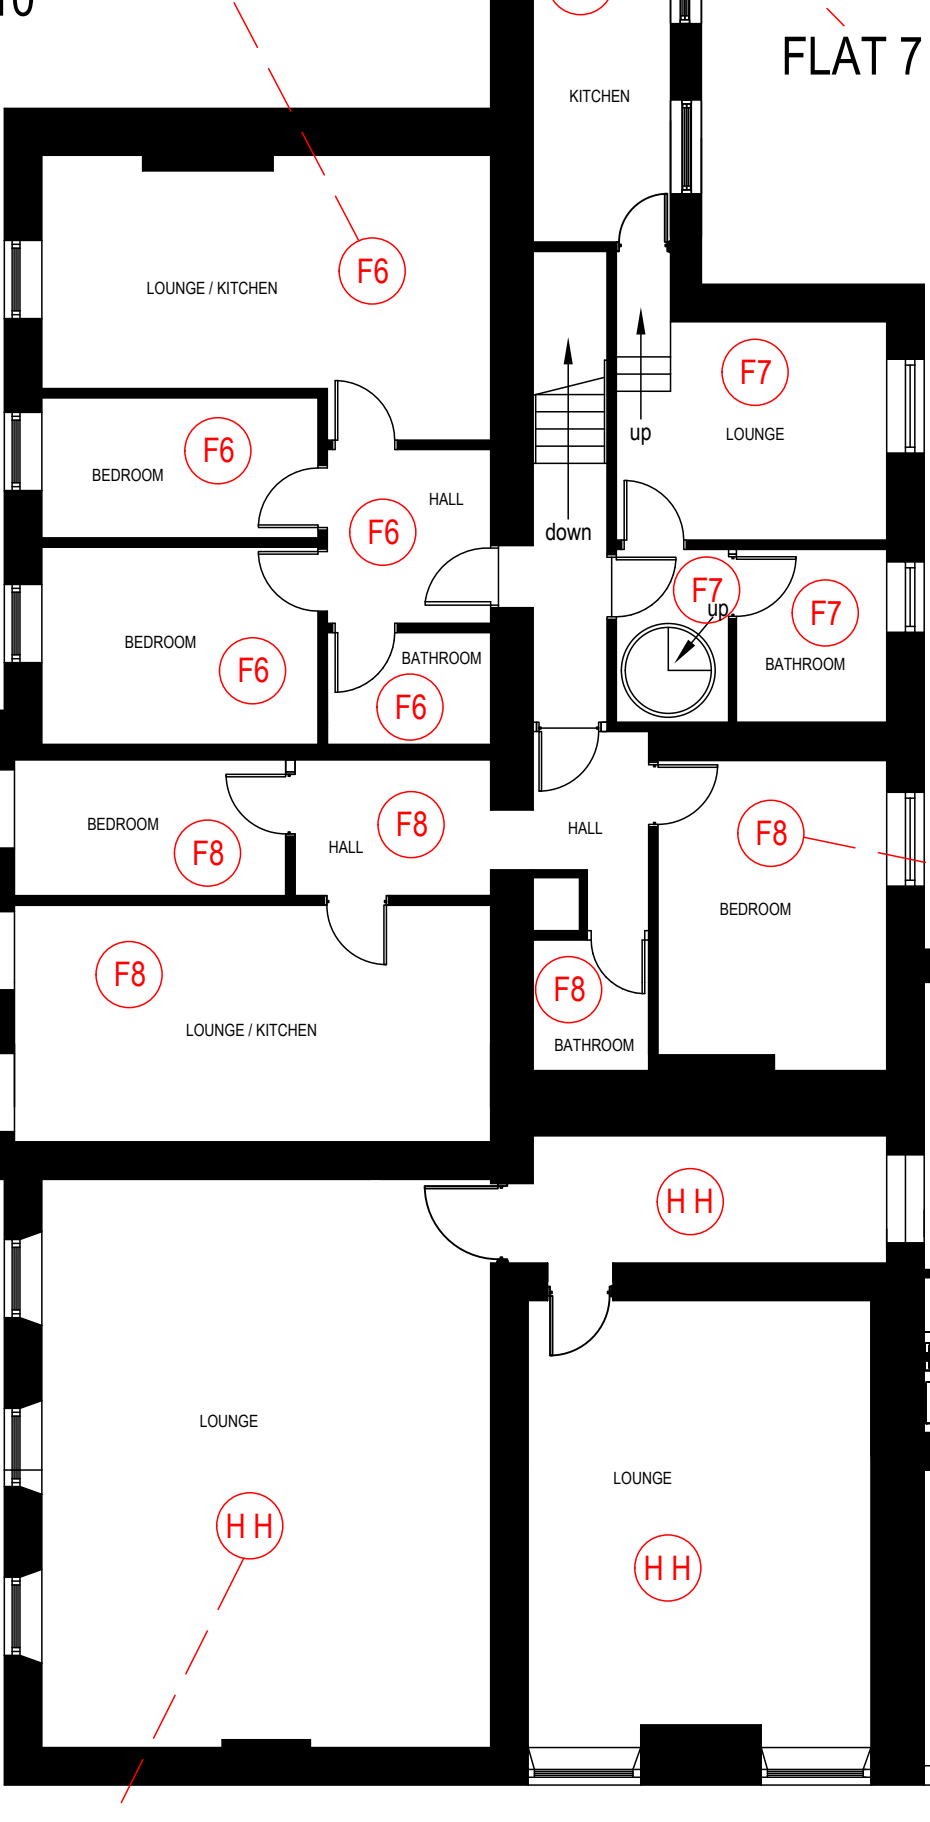


HENSINGHAM HOUSE


FLAT 6

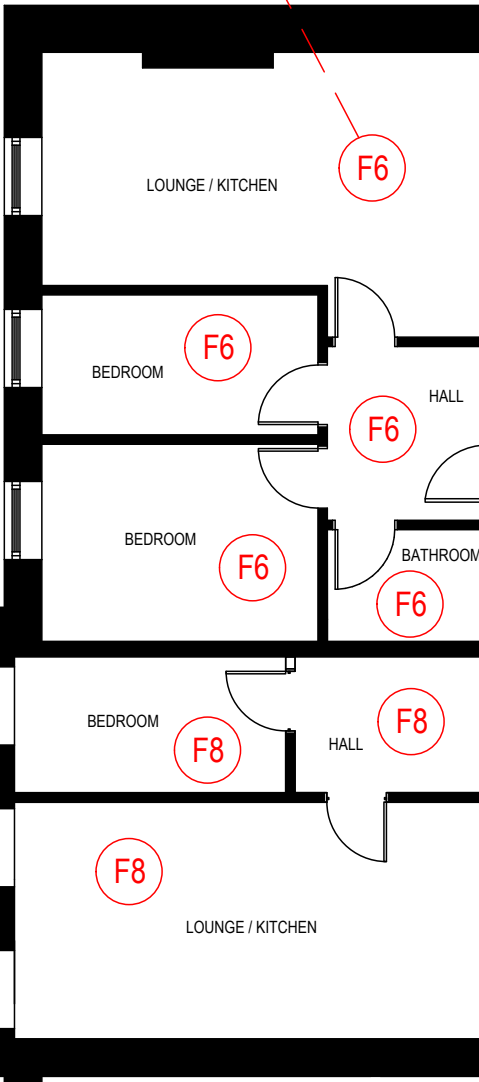


FLAT 7

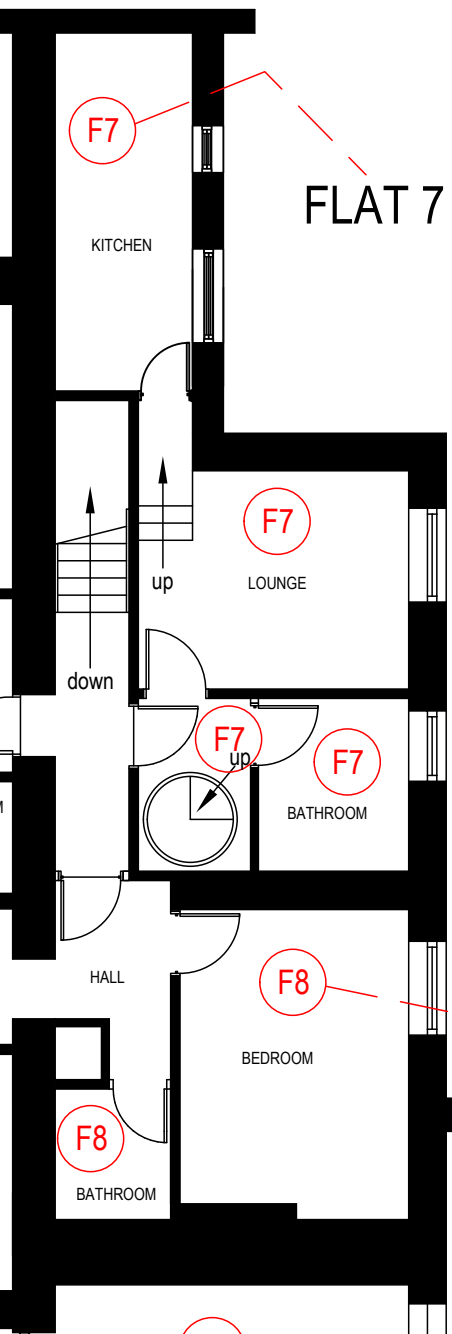

FLAT 9

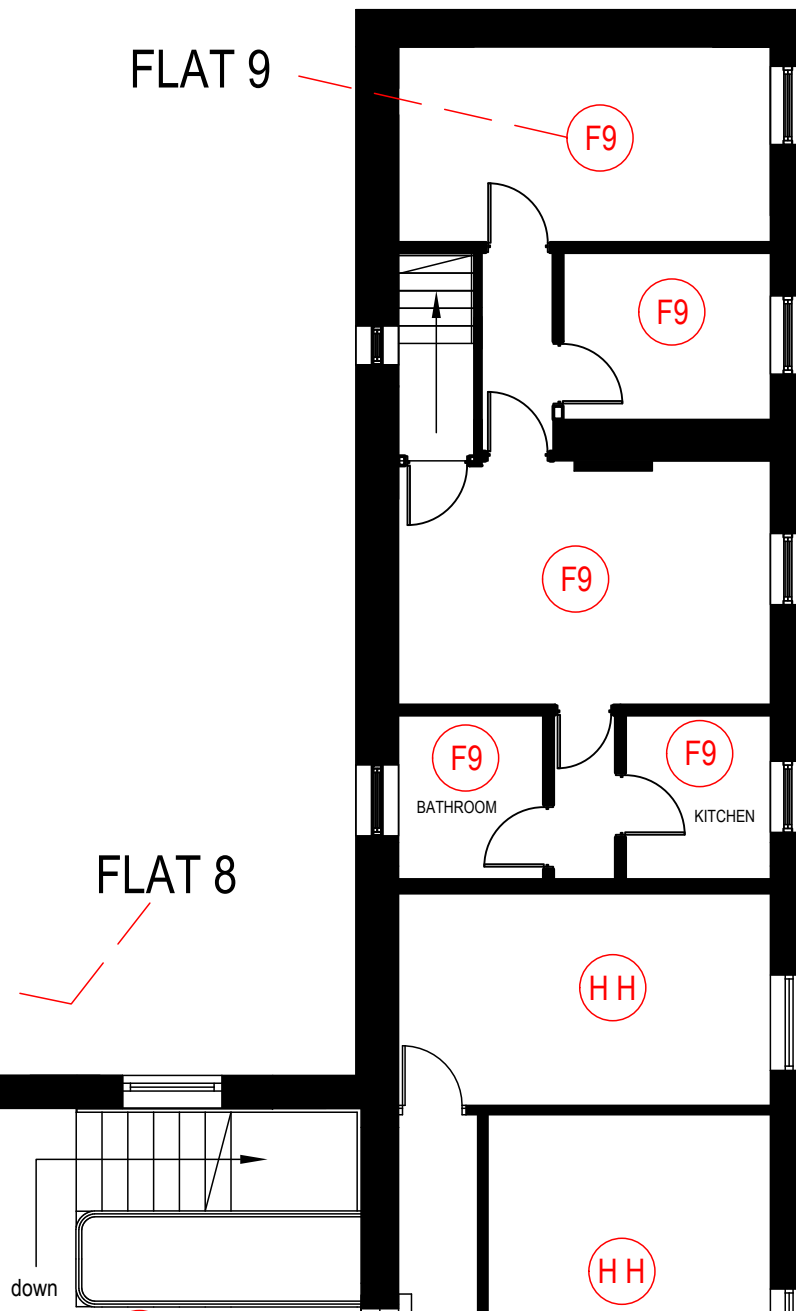

FLAT 8

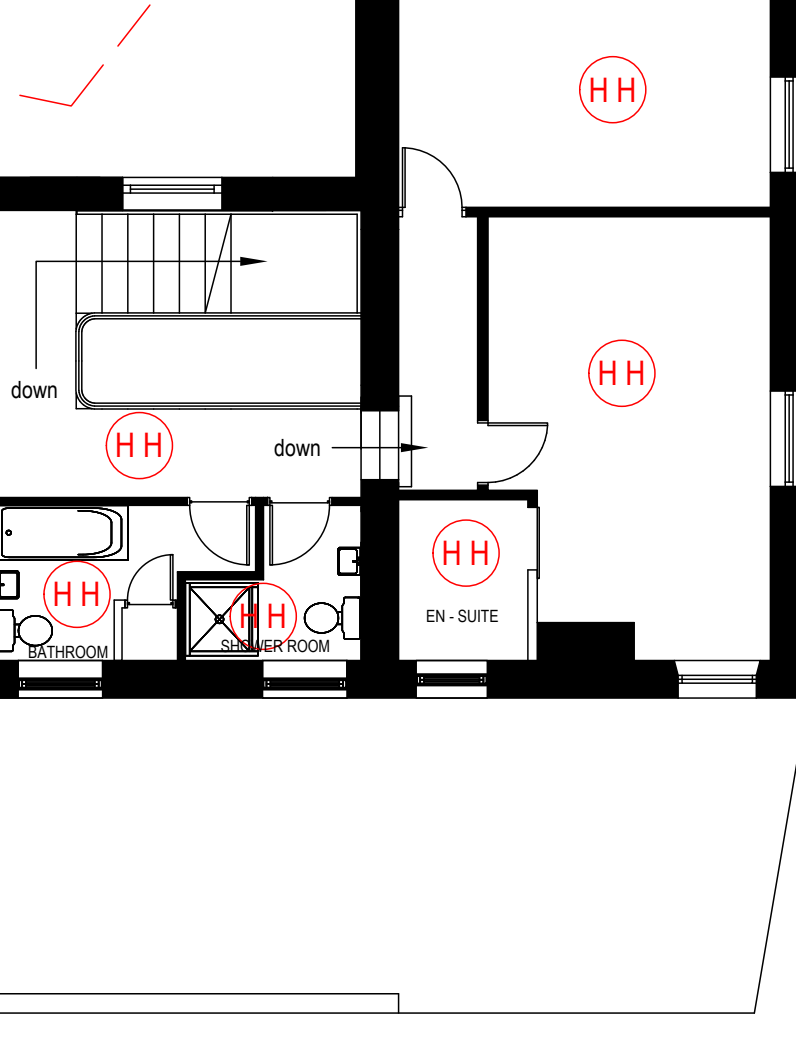


EXISTING FIRST FLOORS

This drawing is copyright, reproduction of this drawing is only with consent from C.D.L. Figured dimensions are to be followed in preference to scaled dimensions, and all measurements to be checked on site, and to be taken from the actual work where possible. Any discrepancy must be notified immediately, and before proceeding. All drawings and associated specifications to be returned on request. DO NOT SCALE FROM THIS DRAWING

ARCHITECTURE

cdl
Planning & Design

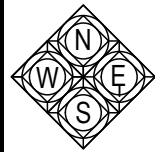

Mob : 07786991404
The Studio 26 Corporation Rd
Carlisle
Cumbria CA3 8XB
E Mail : cdarcdesign@gmail.com

CORBRUND DEVELOPMENTS LTD

Client :	THOMAS MILBURN PROPERTY LTD		
Dwg No :	DS/TMP/2/21	Checked By :	DS REVISION A
Date :	October 21		
Scales :	Elevations : 1 : 100	Detail :	PLANNING (EXISTING FLOOR PLANS)
	Floor Plans :	Title :	CONVERSION OF HENSINGHAM HOUSE
	Block Plan :		AND ASSOCIATED BUILDINGS (PHASE 1)
	Location Plan :	Address :	HENSINGHAM HOUSE, HENSINGHAM, WHITEHAVEN
	Sections :		CUMBRIA .