


WELLINGTON ST

EXISTING GROUND FLOOR PLAN
Scale 1:100 @ A3

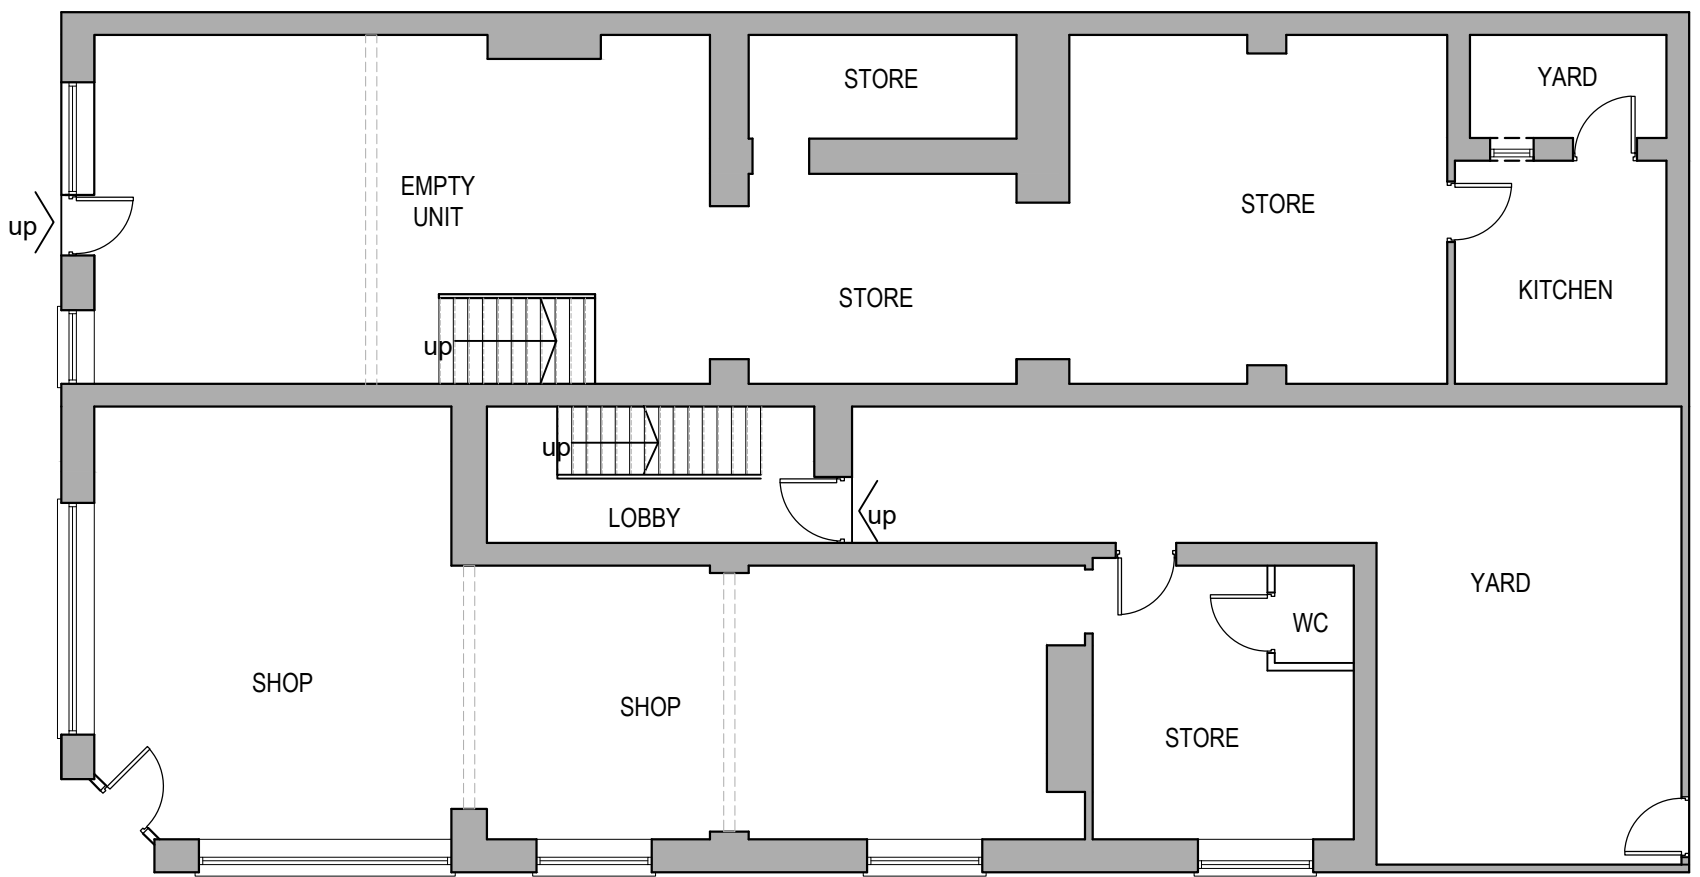

KATHARINE ST

LEGEND

EXISTING STRUCTURE

Notes.
This drawing is protected by copyright and must not be copied or reproduced without the written consent of M&P Gadsden Consulting Engineers Ltd. No dimensions are to be scaled from this drawing. All dimensions and sizes to be checked on site. ©


Rev.	Date.	Notes.	Init.

Client: P&L Enterprise (Cumbria) Ltd
Project: Bargain Booze
27 Wellington St
Millom
LA18 4DF

Drawing Title.
EXISTING GROUND AND FIRST FLOOR PLAN

Status.		
PLANNING APPLICATION		
Date.	Drawn.	Scale.
18/09/20	TV	1:100 - A3
Drawing No.	Revision.	
19390-PL-04		

EXISTING FIRST FLOOR PLAN
Scale 1:100 @ A3

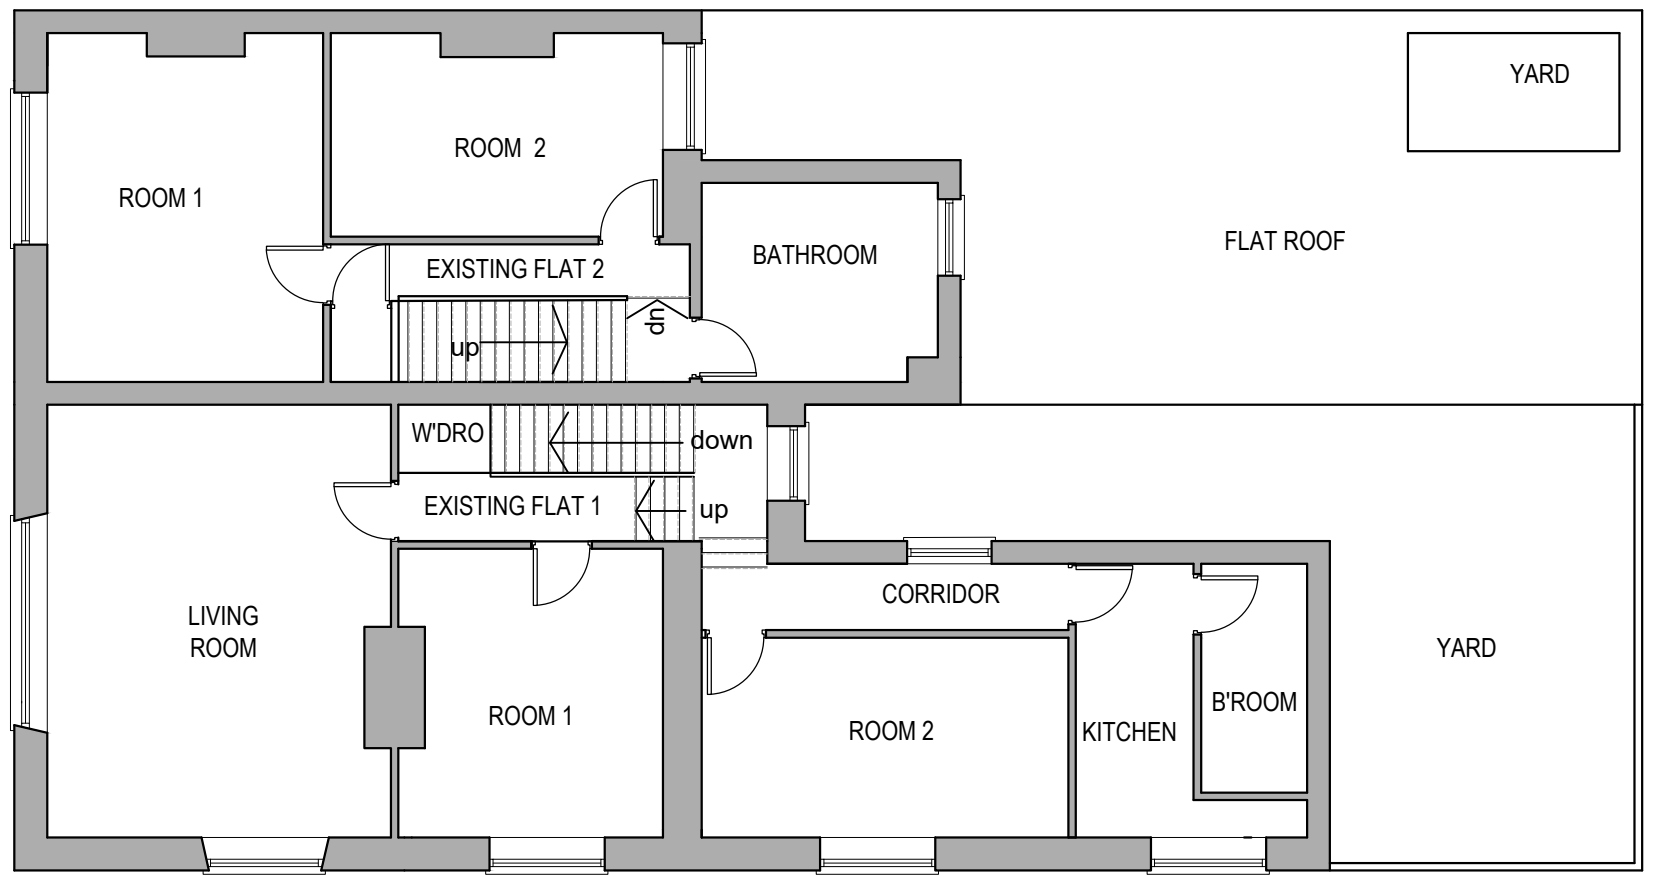

M & P Gadsden
Consulting Engineers Ltd



Unit 20
Meetings Industrial Estate
Park Road
Barrow-in-Furness
Cumbria
LA14 4TL

Tel: 01229 813333

Web: www.mpg-consulting.co.uk
E-mail: mpg@mpg-consulting.co.uk