



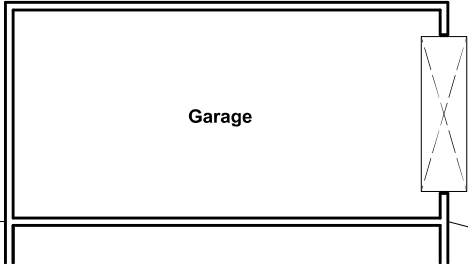

Oil Tank

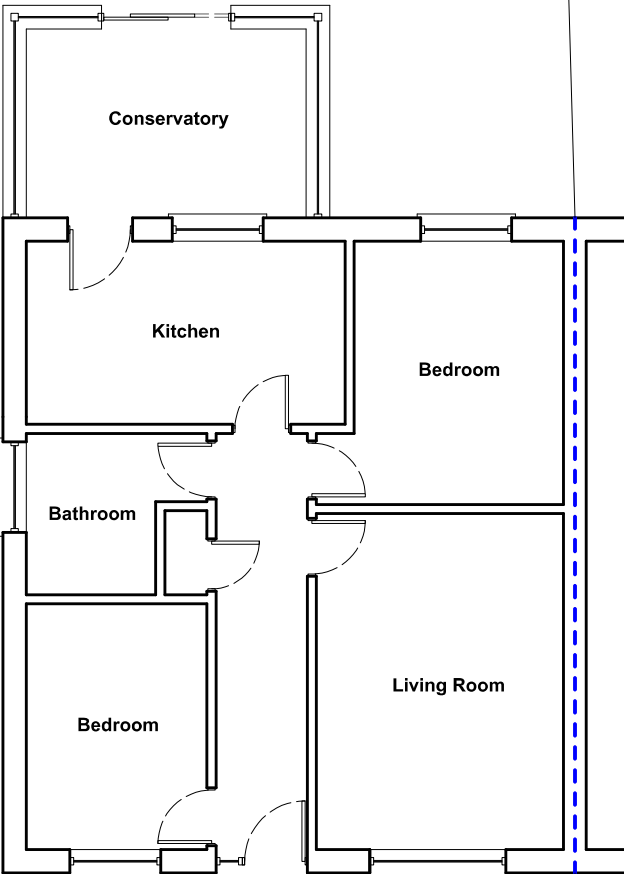

Garage

GROUND FLOOR PLAN
AS EXISTING
SCALE 1:100

This drawing is copyright. Stated dimensions to be taken in preference to scaled dimensions. Any discrepancy must be reported to CJW Surveyors Limited immediately and prior to the subject works proceeding.

<div>CJW Surveyors Limited</div> <div>Craig Wallace BSc (Hons) MRICS</div> <div>07824700909</div> <div>cjwsurveyors@mail.co.uk</div>	
Client:	Dale O'Connor
Project Title:	29 Pinewoods, Gilgarran, Workington, Cumbria, CA14 4RE
Drawing Title:	Floor Plan/Site Plan (Existing)
Drawn By: CW	Date Drawn: 12-03-2022
Scale: As Shown @ A3	Page Size: A3
Drawing Number: CJW154-001	Revision: -