




FIRST FLOOR PLAN

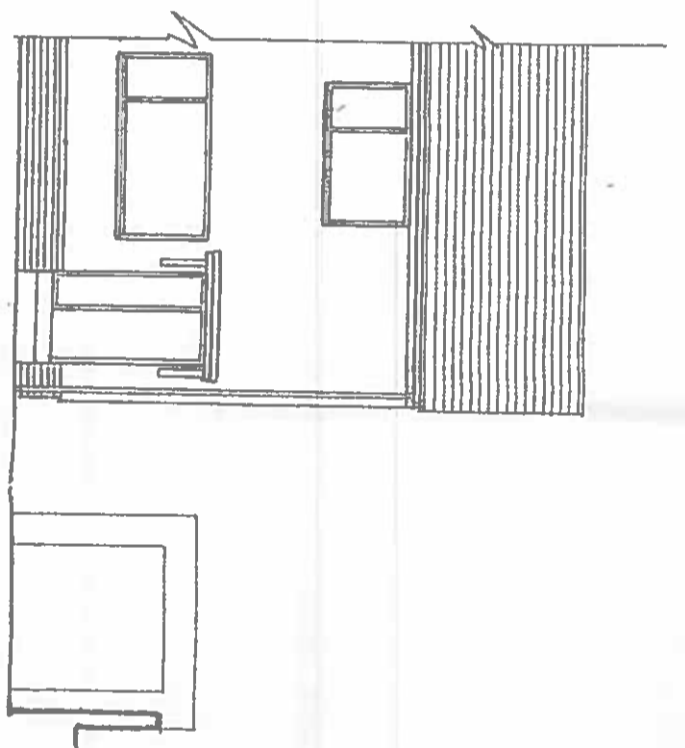



FRONT ELEVATION

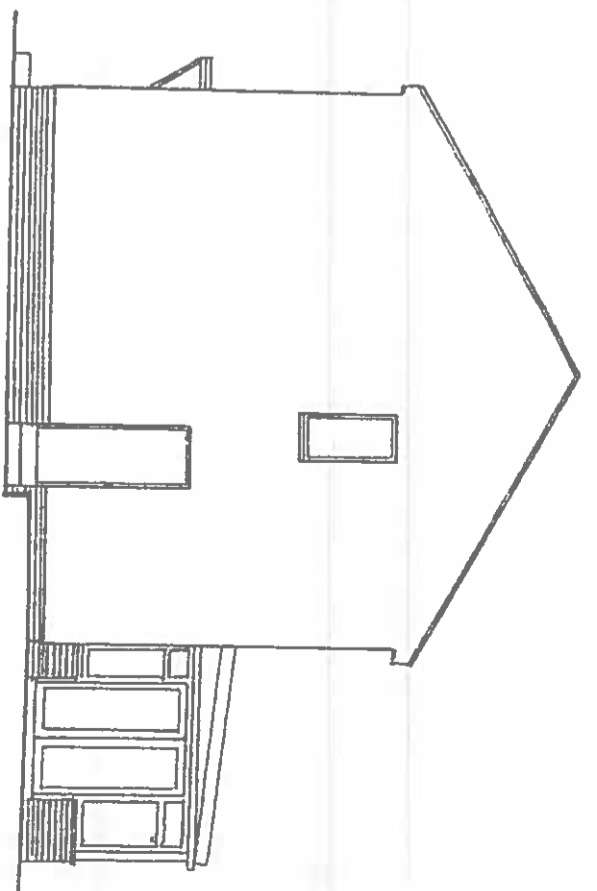

SIDE ELEVATION

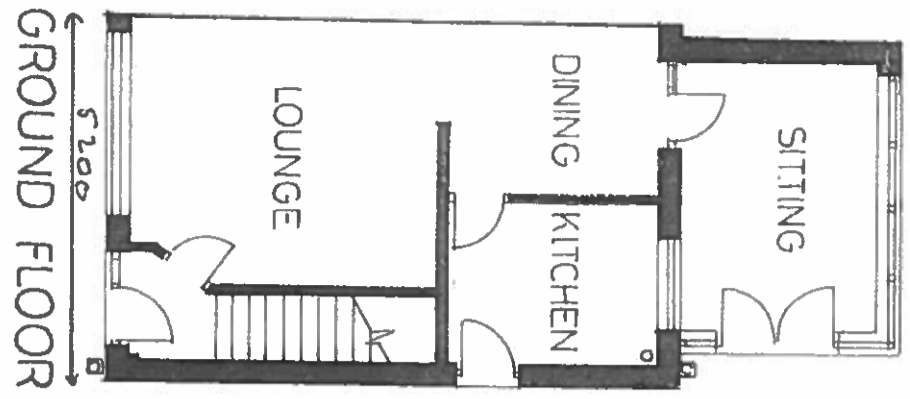

GROUND FLOOR PLAN

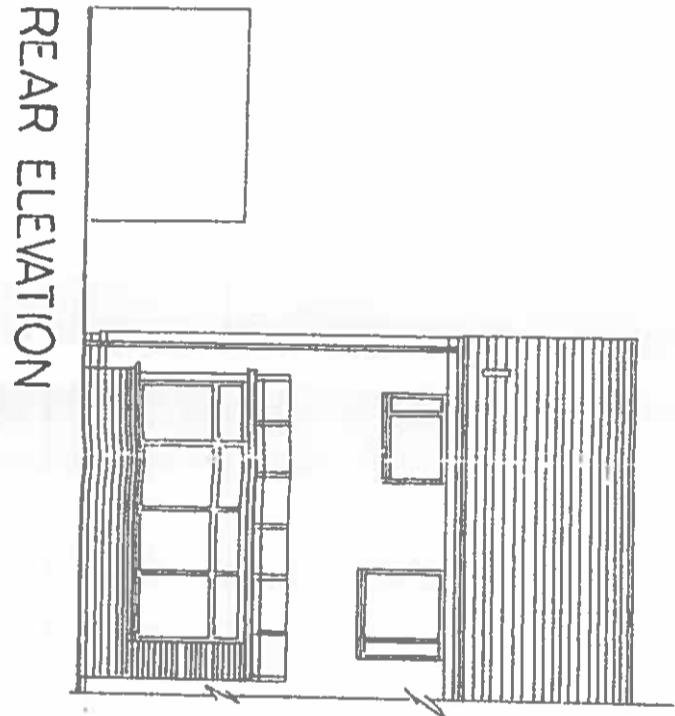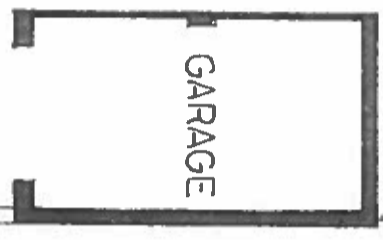

REAR ELEVATION

PROPOSED EXTENSION
 38 JERICHO ROAD, WHITEHAVEN
 EXISTING ARRANGEMENT
 DRAWING No 1
 SCALE 1:100

DERREW EVANS ARCHITECT
 Heritage, Birkby, Maryport, Cumbria
 CA15 6RG