



LEFT-HAND SIDE ELEVATION

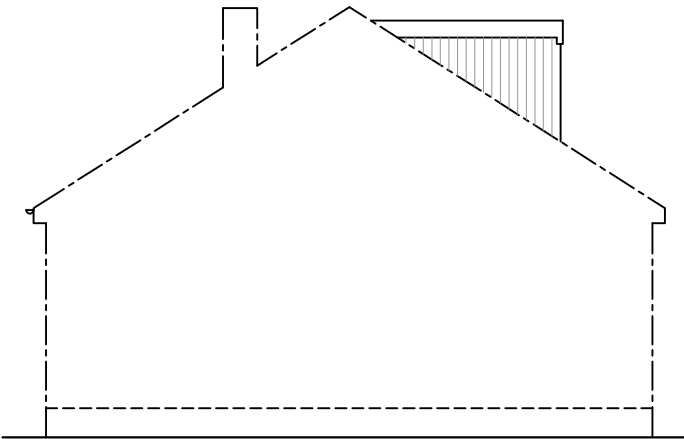

FRONT ELEVATION




RIGHT-HAND SIDE ELEVATION

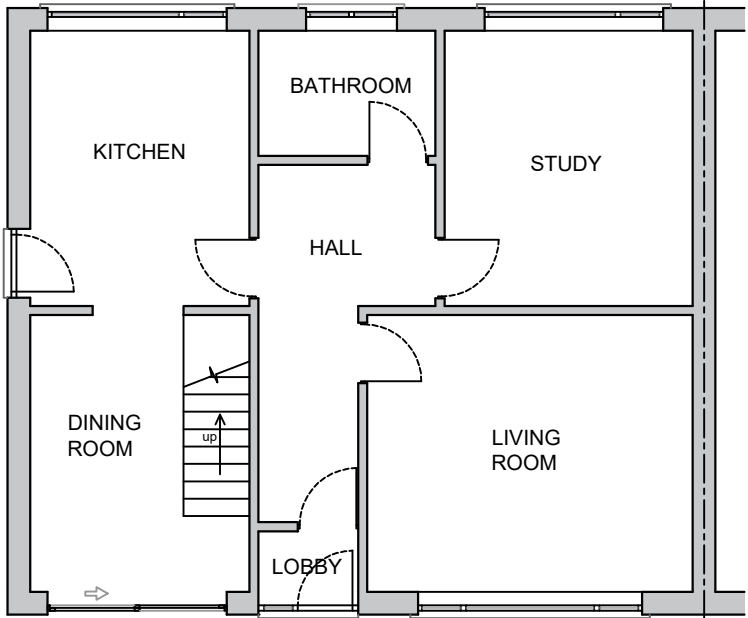

PLAN

Notes:
These drawings are the property of Anglian Home Improvements and must not be used, distributed, loaned or copied without the express permission of Anglian Home Improvements.
All dimensions are in millimetres (mm) unless noted otherwise.
Do not use for base laying purposes
Produced on A3 paper

 

Rev.	Date	Description	Initials
<div><div><div><div><div><div></div></div></div><div><div><div>Anglian</div><div>Home Improvements</div></div></div><div></div></div></div><div>V04 September 2024</div></div>			
Drawing title: Existing Plan and Elevations			
CONTRACT No. : 900/16127		Page 1 of 2	
Proposed: PVCu Conservatory at: 30 SEASCALE PARK SEASCALE CUMBRIA CA20 1HD			
Drawers initials: WS		Scale : 1:100	Date: 16/05/25