



Any dimensions shown should be checked on site and discrepancies reported to the Architect prior to construction. Designs are not coordinated with engineer projects. Do not scale for construction purposes.

Existing
Proposed

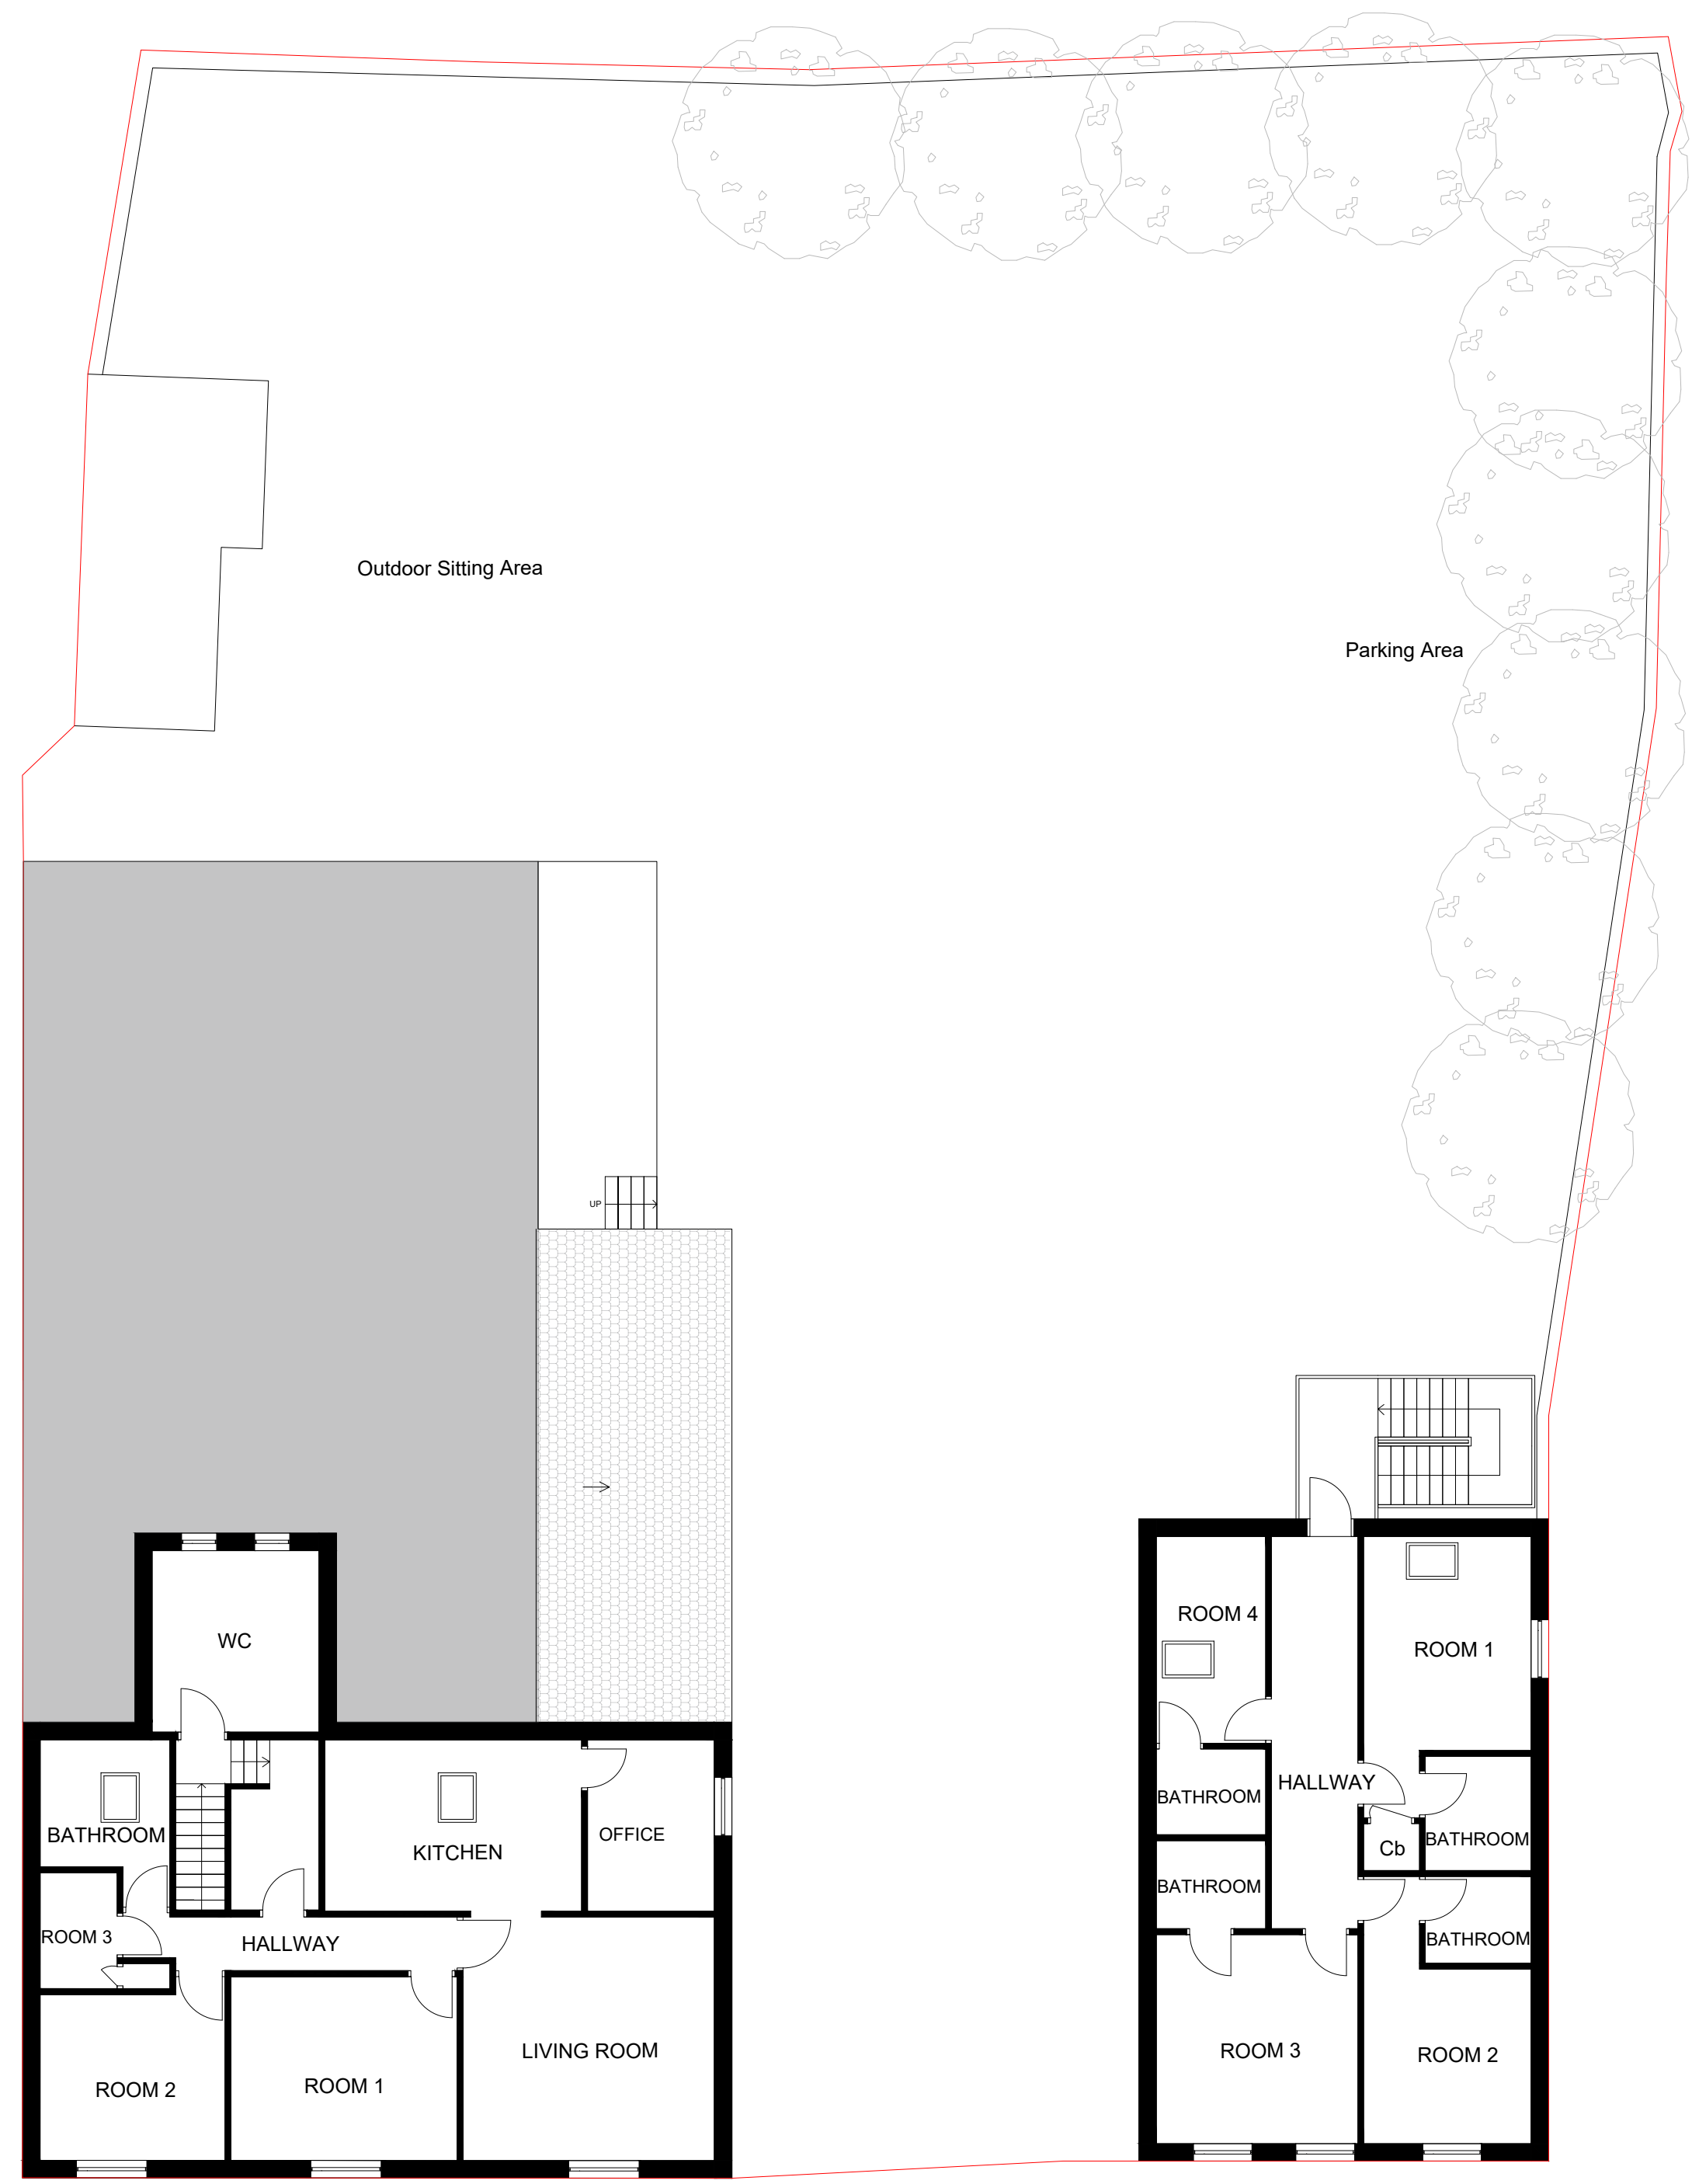

Existing First Floor Plan

 

Drawing Name	
Existing Plan2	
Project Address	
The Royal Road, Nursery Road, Beckermat, CA21 2XB	
Scale	Date
1/100 at A2	22.11.2023
Designer	Revision
BB	V3
Drawing No.	
TheRoyalRoad_ExistingPlan2_V3	



Planning By Design Ltd
www.planning-by-design.co.uk
hello@planning-by-design.co.uk