



Any dimensions shown should be checked on site and discrepancies reported to the Architect prior to construction. Designs are not coordinated with engineer projects. Do not scale for construction purposes.

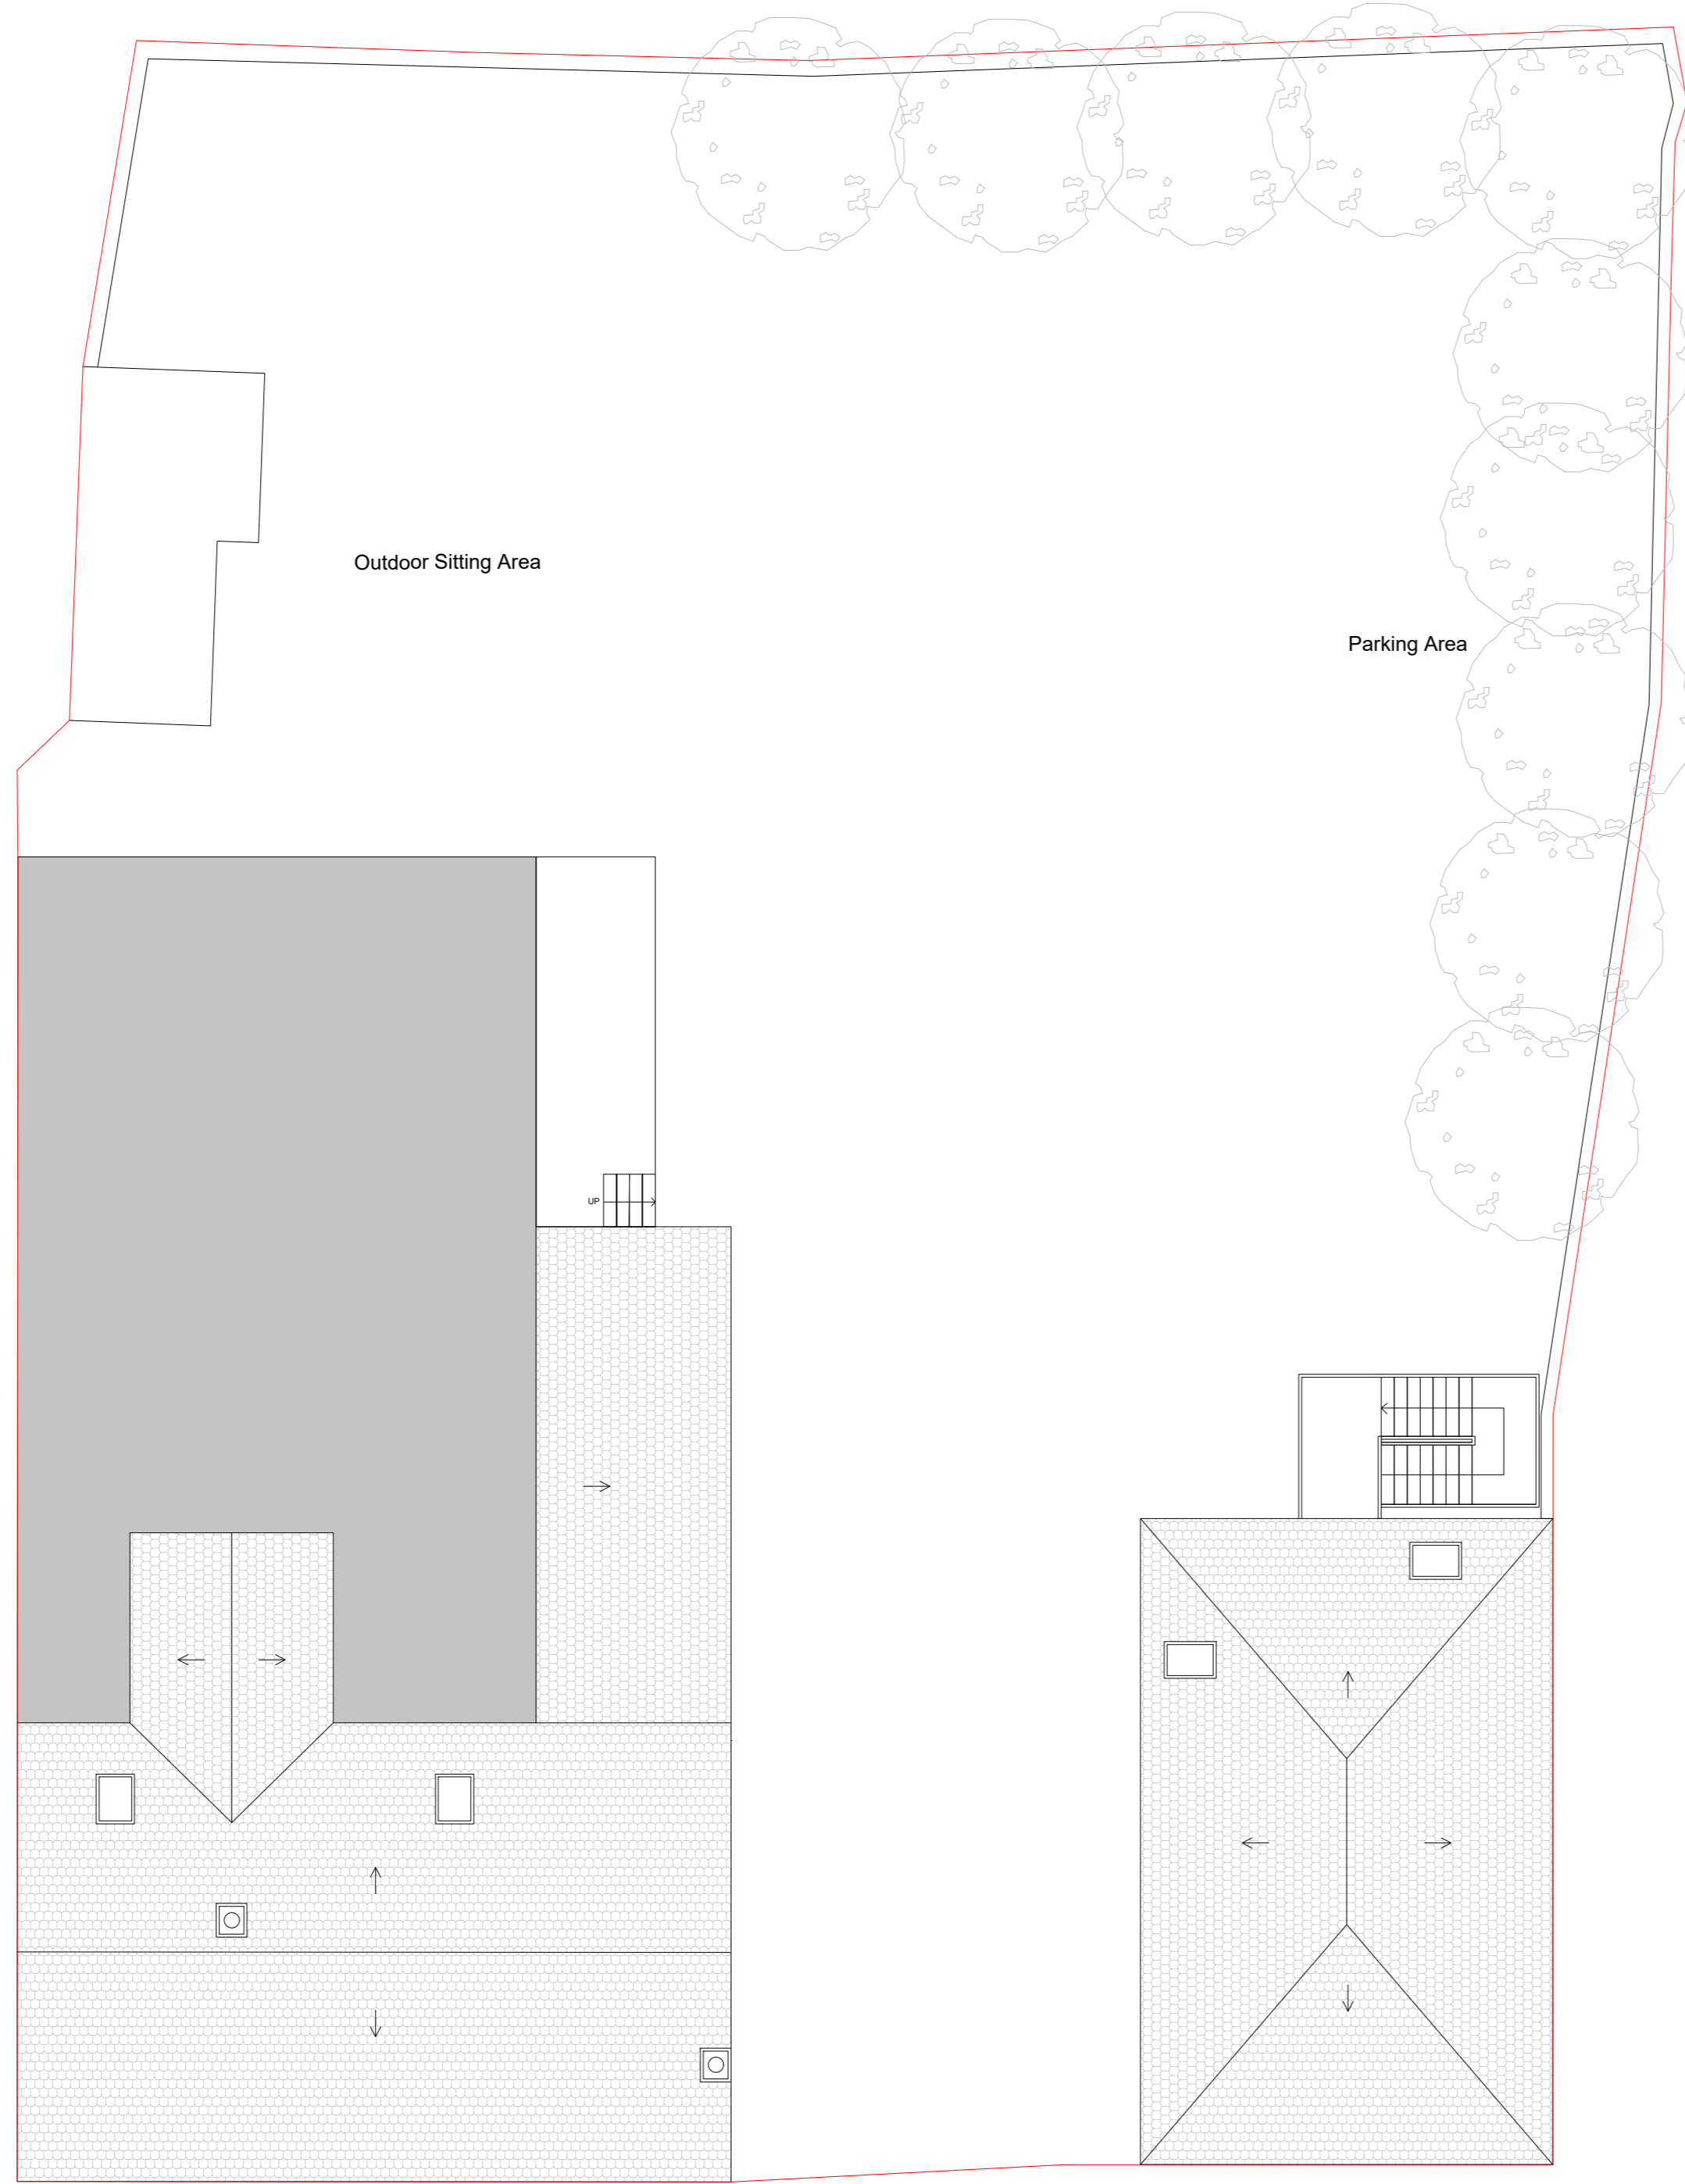

Existing  
Proposed

 

Drawing Name  
Existing Plan3

Project Address  
The Royal Road, Nursery Road,  
Beckermet, CA21 2XB

Scale 1/100 at A2 Date 22.11.2023

Designer BB Revision V3

Drawing No.  
TheRoyalRoad\_ExistingPlan3\_V3



Planning By Design Ltd  
www.planning-by-design.co.uk  
hello@planning-by-design.co.uk

Existing Roof Plan