


existing ground floor plan



existing first floor plan

SCALE

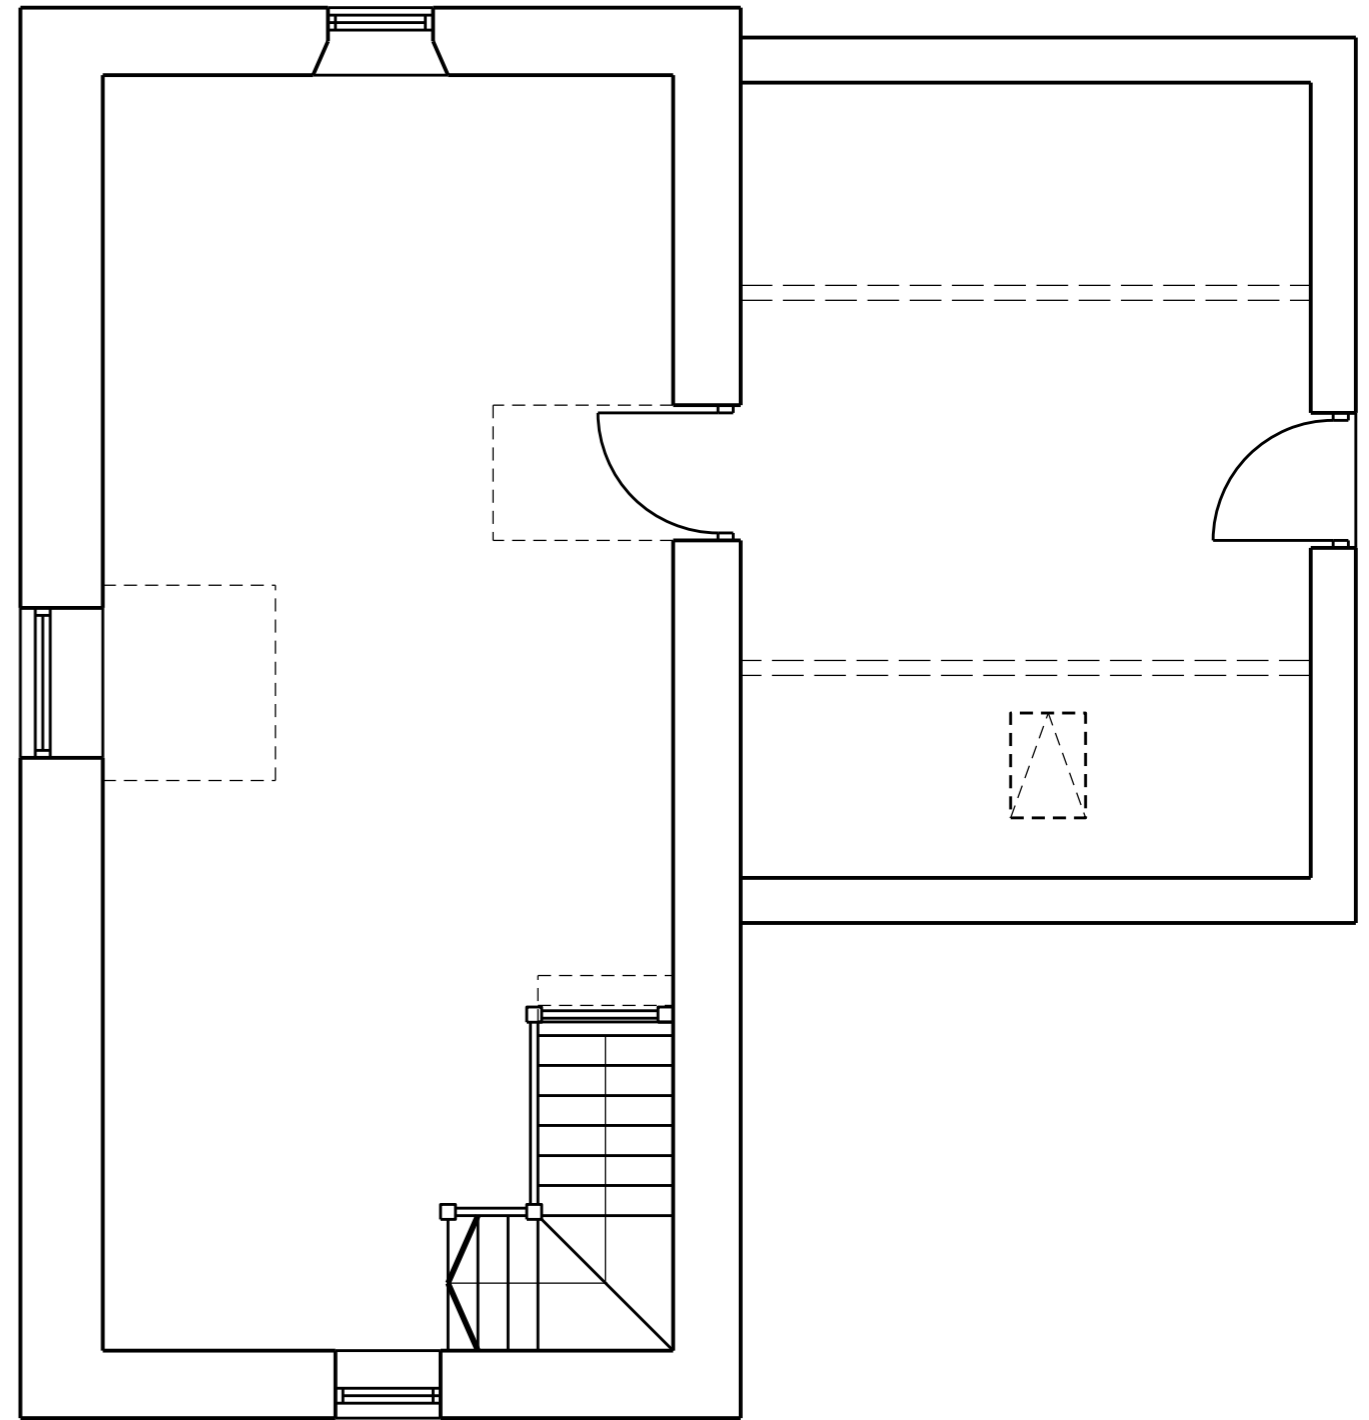

This scheme is subject to town planning and all other necessary consents.

Rev 01 jul 2018 First issue

Dimensions, area and levels where given are only approximate and subject to site survey. All dimensions are to be checked on site. Any discrepancies or variations are to be reported to the client before work commences. Figured dimensions only are to be taken from this drawing.

This drawing is to be read in conjunction with all relevant consultants' and/or specialists drawings/documents and any discrepancies or variations are to be notified to the client before the affected work commences.

Client	
Job Title	Proposed coach house conversion at the Vicarage, Haile nr Egremont CA22 2PD
Drawing Title	Existing plans

Scale: 1:50 @ A3
Date: jul 2018
Drawn:
Job No: 172
Drwg No: 01001
Rev: 01