





EXISTING NORTH ELEVATION 1:100

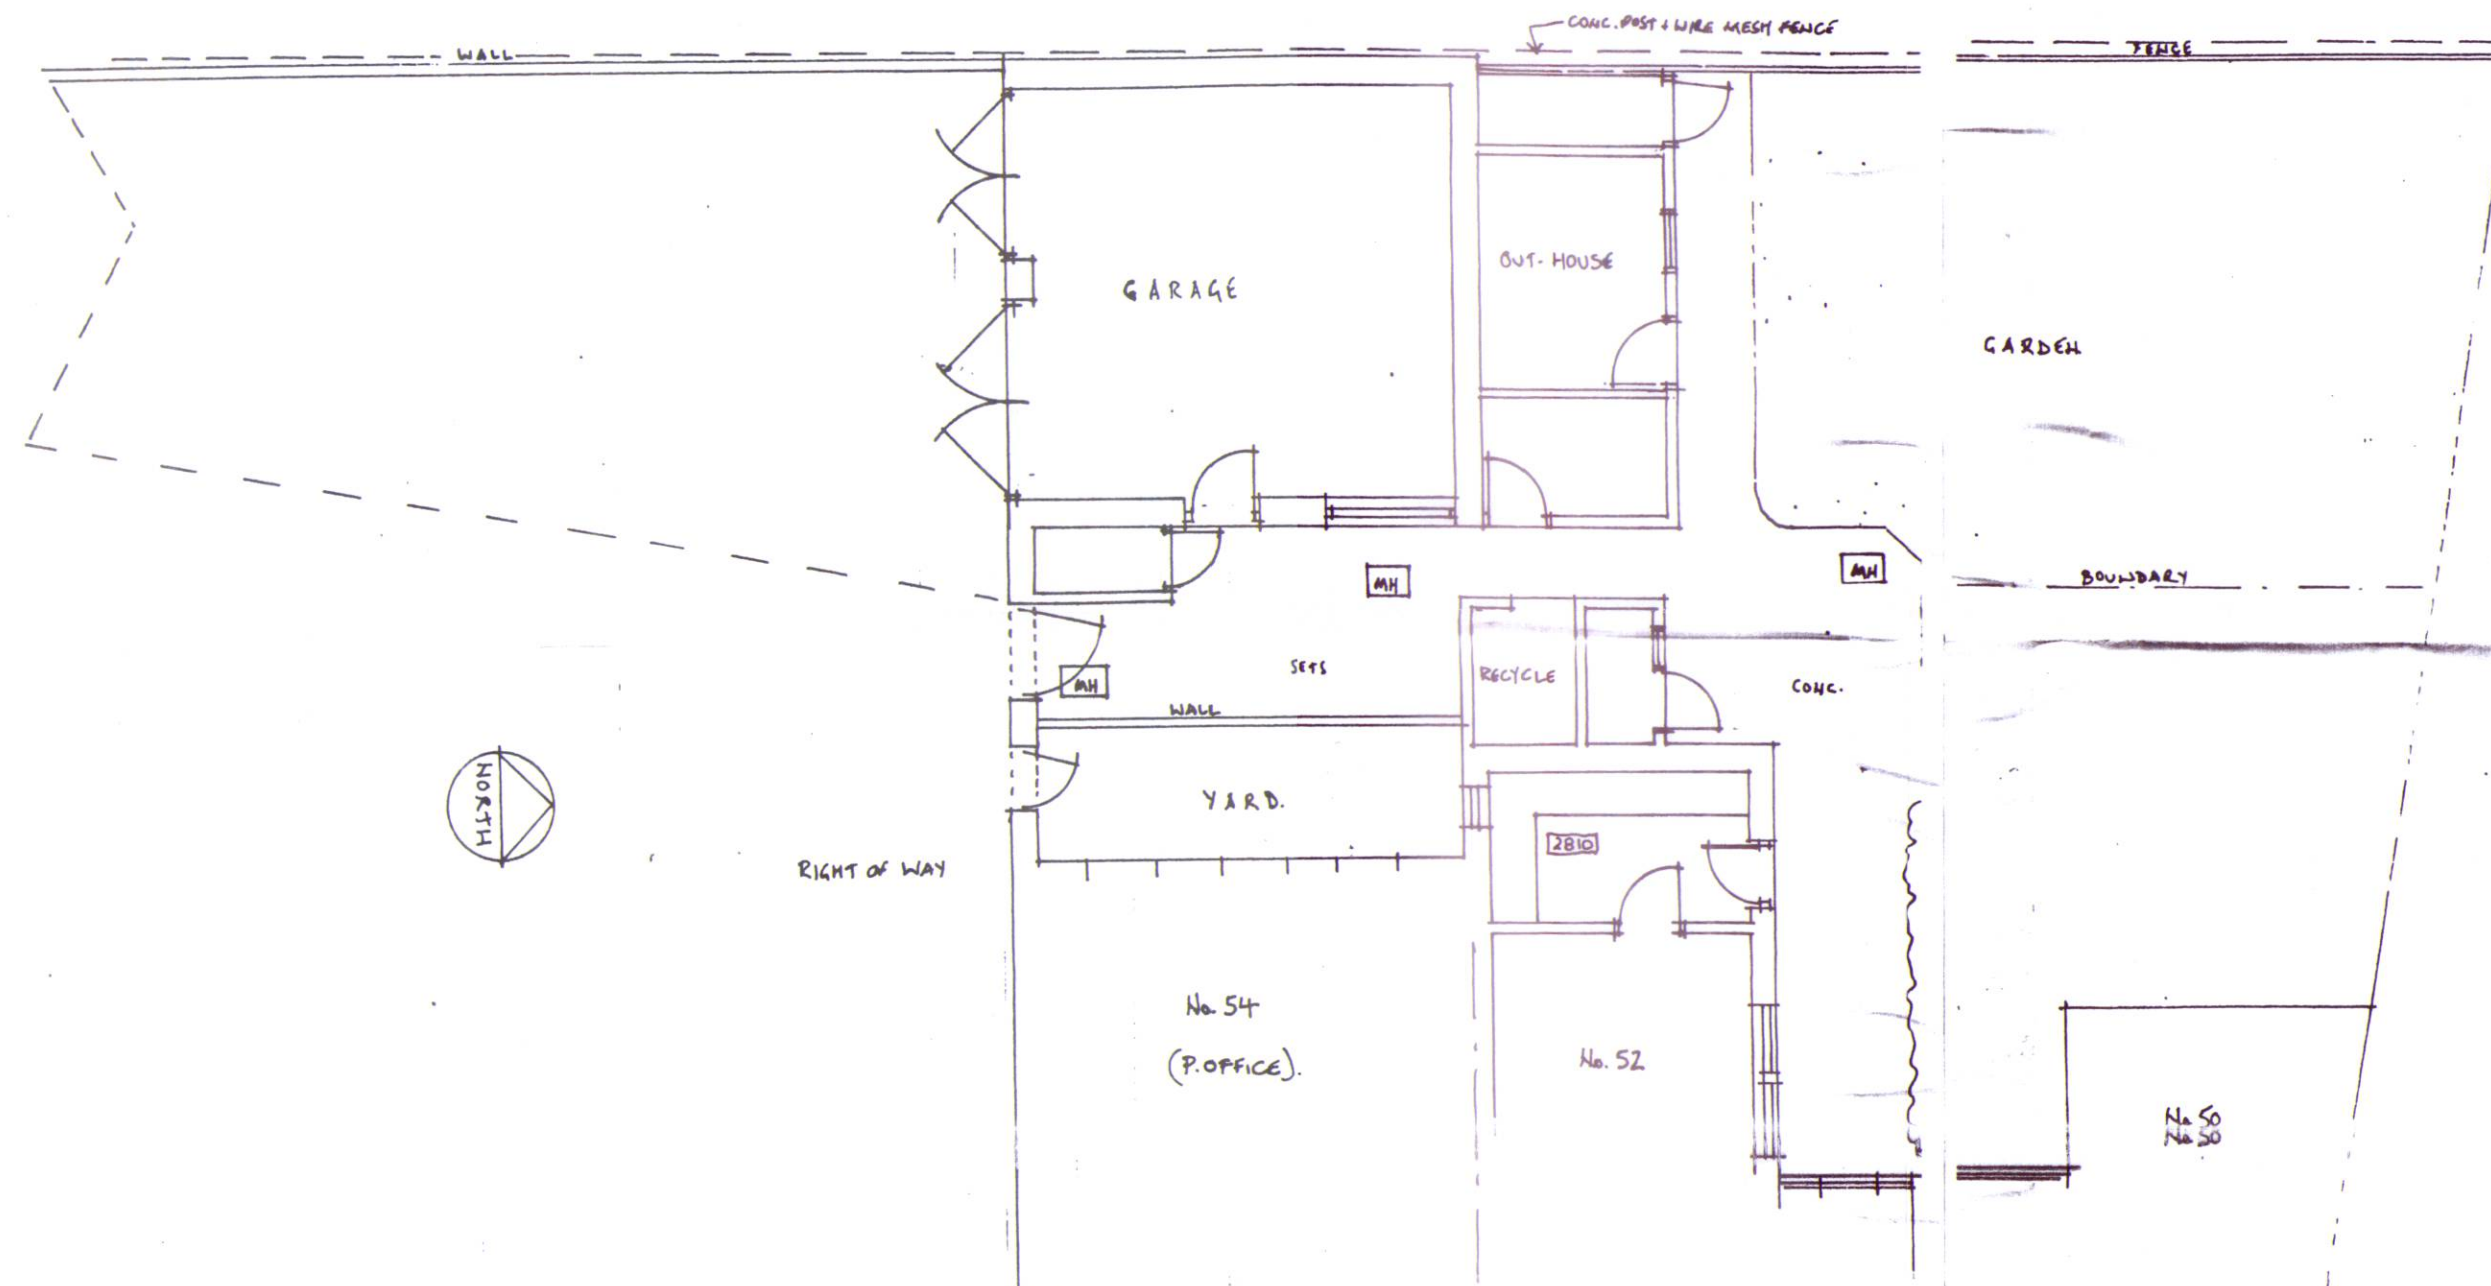


EXISTING WEST ELEVATION 1:100

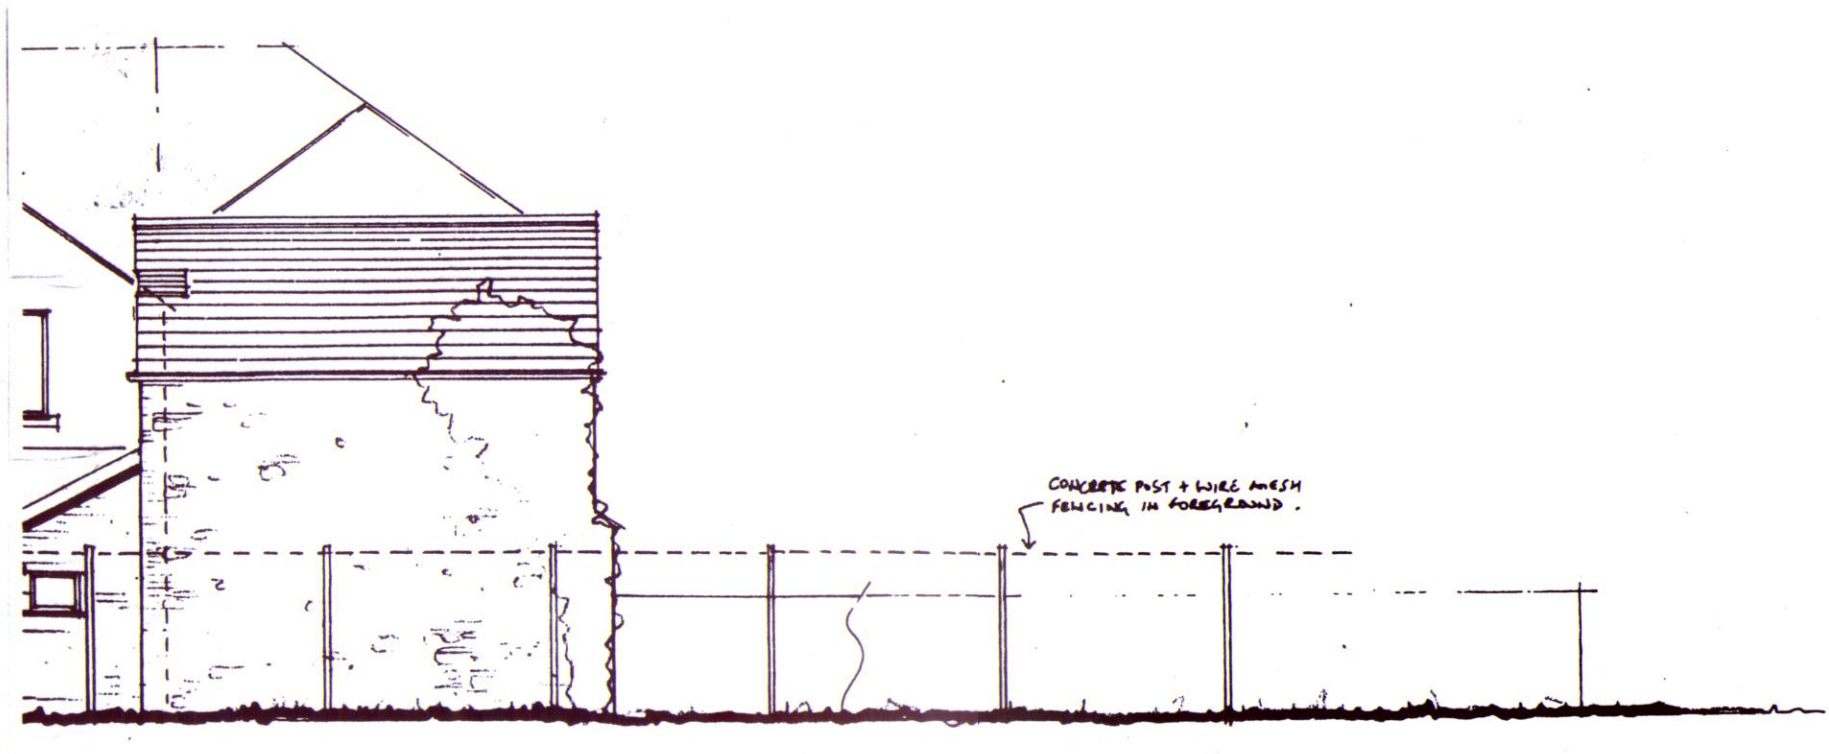

EXISTING PLAN. 1:100



EXISTING SOUTH ELEVATION 1:100

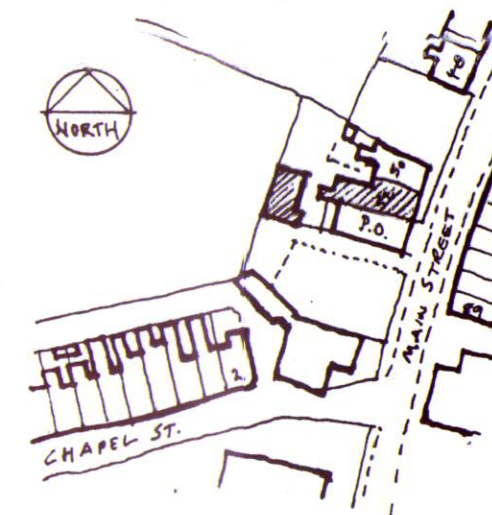

LOCATION PLAN. 1:1250

MARTIN CUTHELL
ARCHITECTURAL SERVICES

Whitestones, Portinscale, Keswick. CA12 5RN
TEL. 017687 75036 martincuthell@aol.com

62 MAIN STREET
DISTINGTON
CUMBRIA

EXISTING PLANS

FOR: Mr & Mrs Daniel
SCALE: 1:100

DATE Aug. 2012

DRAWING No. 12-25 / 01

DIMENSIONS

- Any anomalies between scaled plan and written dimensions
or between drawing and actual site dimensions to be reported
to designer for clarification prior to proceeding.

2532629

4/19/23/05/1
5.9.19