


EGREMONT PHYSIOFIRST LTD.
16 MAIN STREET.
EGREMONT.

DATE. 01.02.05

EXISTING GROUND FLOOR LAY-OUT TO SHOW:-

1. EXISTING FIRE PROTECTION MEASURES
11. USE OF ROOMS CURRENTLY

SCALE 1:50

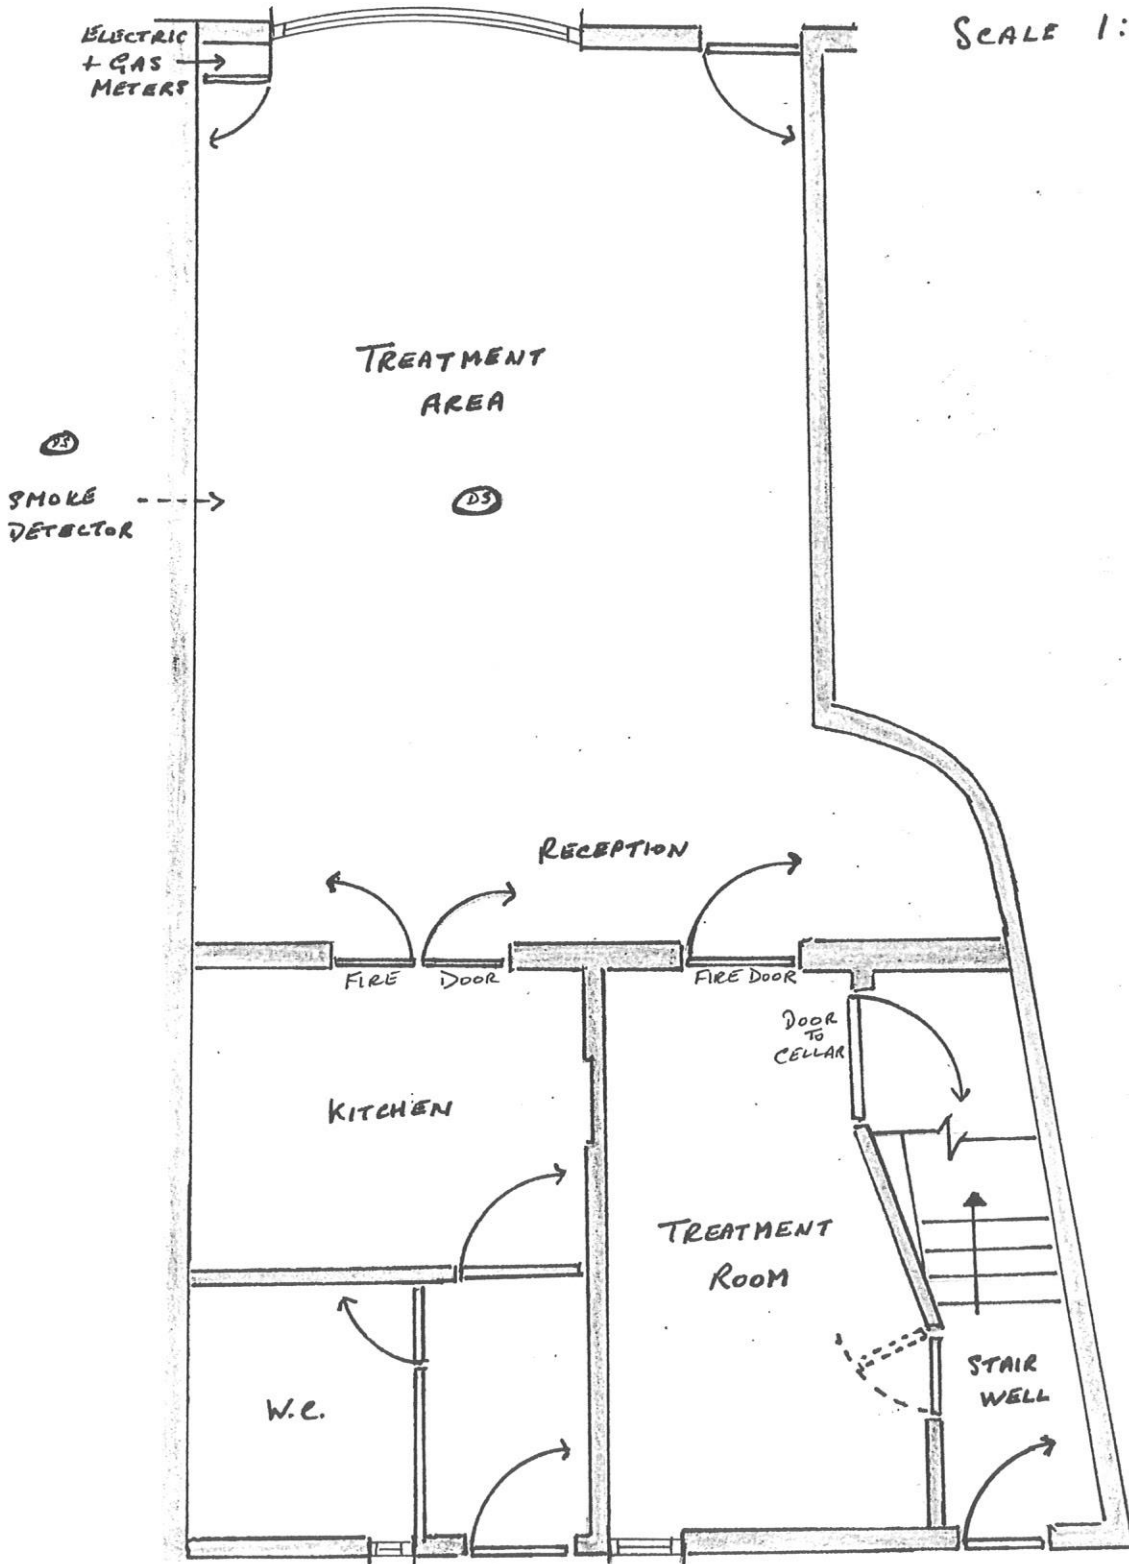

16 MAIN STREET,
EUREMONT.

Existing 1st Floor
Floor Plan

DATE 14/6/2023

SCALE 1:50

