


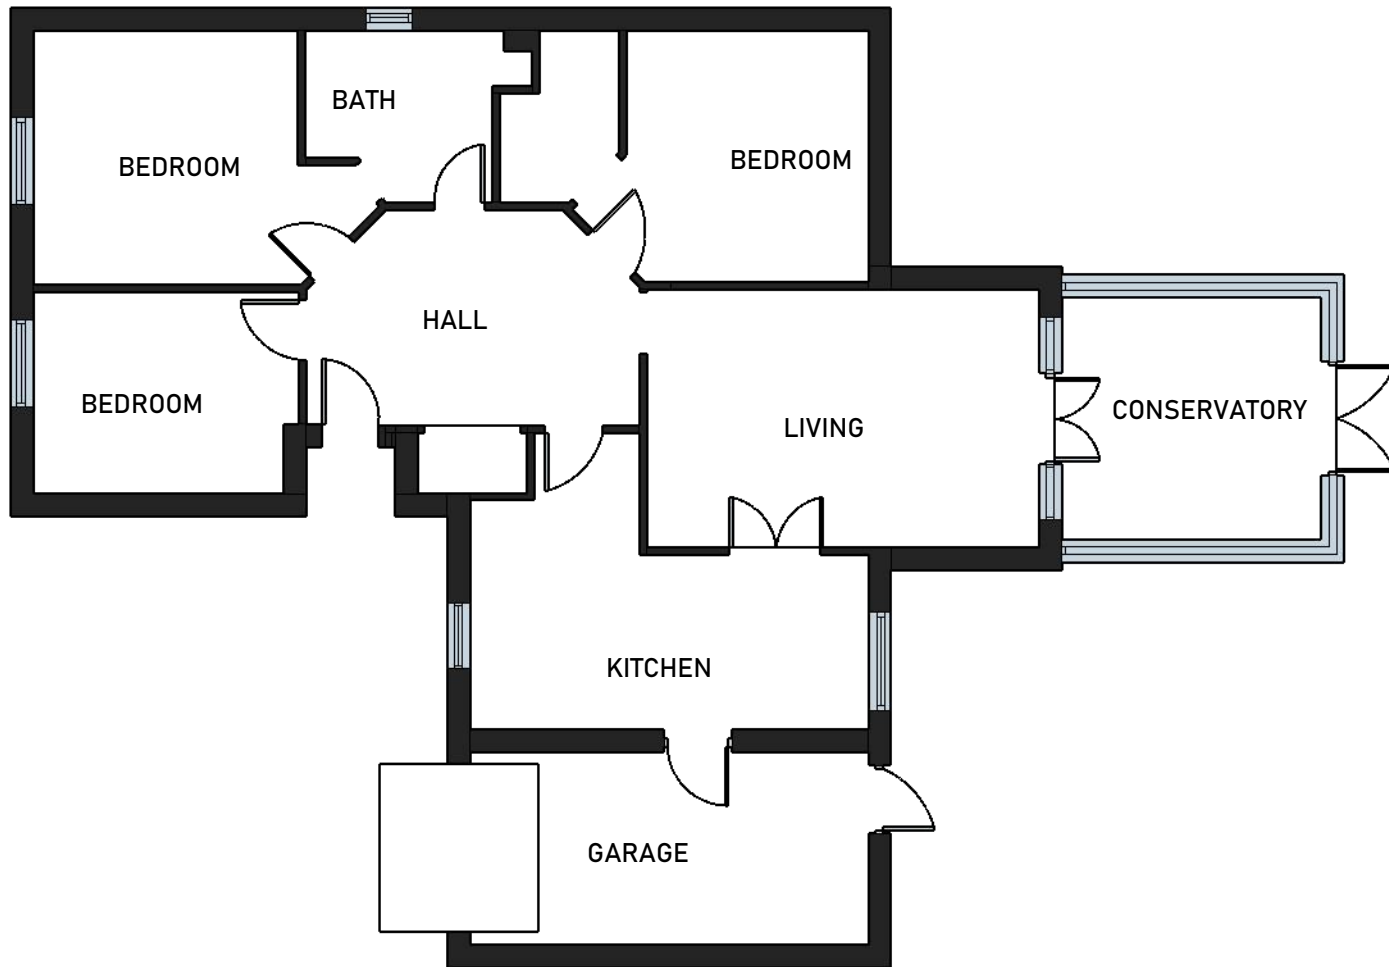


Design Allison Ltd designallison@yahoo.co.uk	Title EXISTING	Project ALTERATIONS & REAR EXTENSION	Client CROSS Status PL	Date AUG 24	Scale 1:100
				Drawn By MWA	
				Dwg No. 3	Rev A

EXISTING GROUND FLOOR PLAN




EXISTING REAR

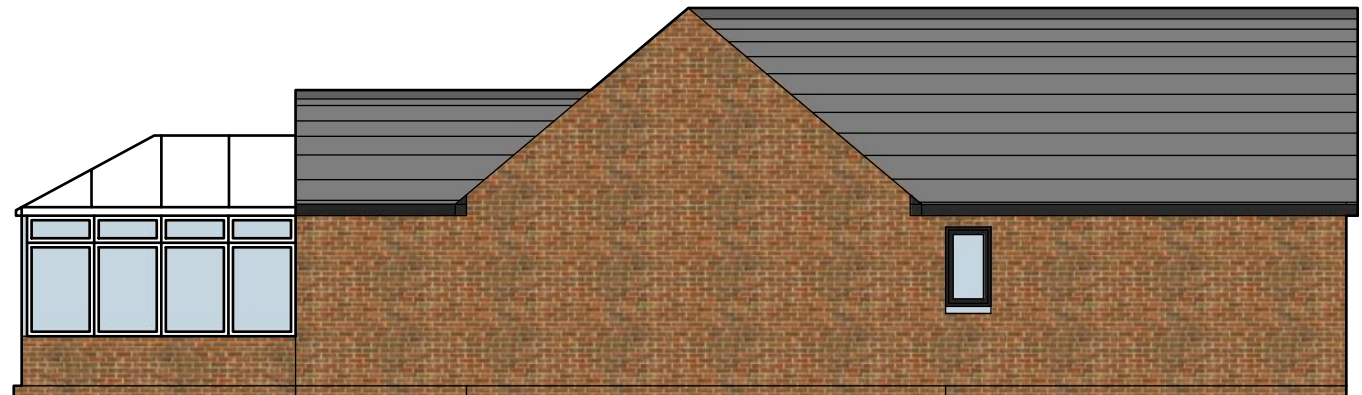

EXISTING SIDE



EXISTING FRONT

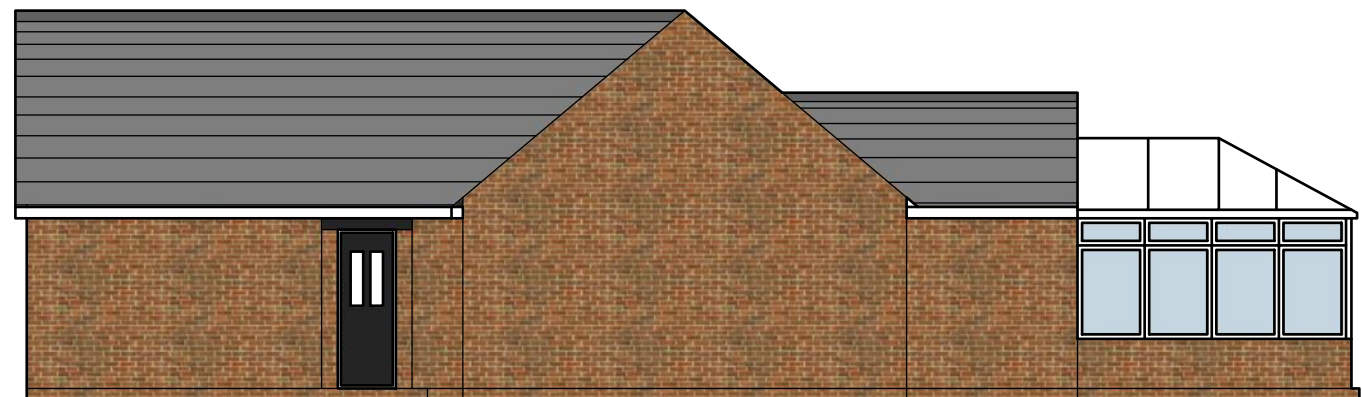

EXISTING SIDE