




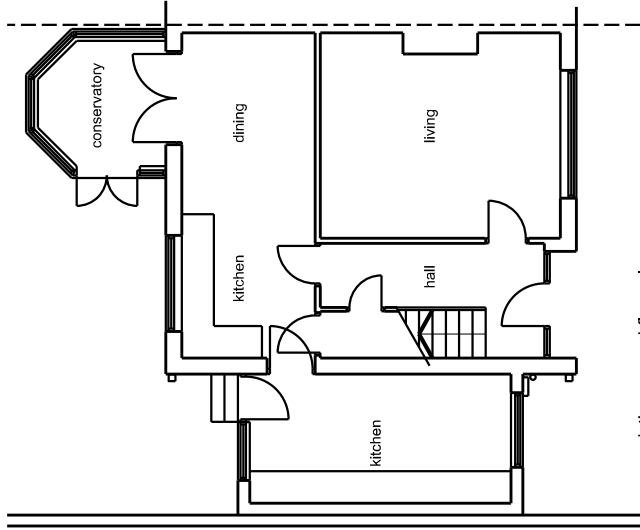


existing ground floor plan

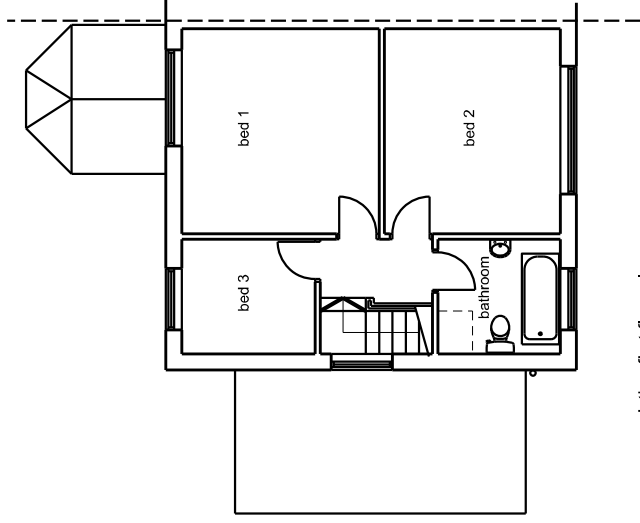


existing first floor plan

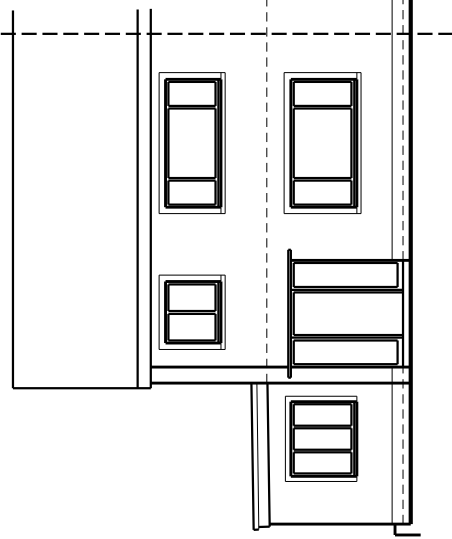

existing front elevation

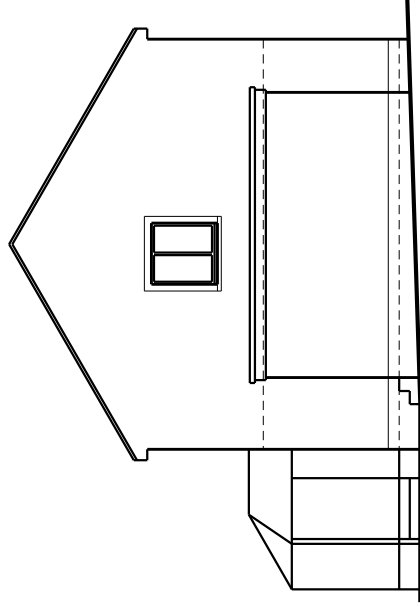

existing side elevation

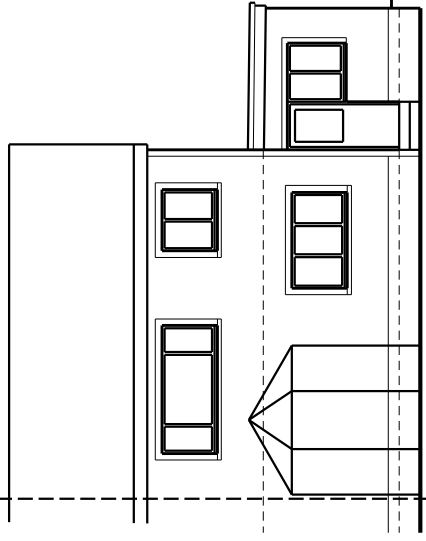

existing rear elevation

SCALE 0 1m 2m 3m 4m 5m 10m 15m 20m 25m 30m 35m

This scheme is subject to base planning and all other necessary consents.

Dimensions, area and levels where given are only approximate and subject to site survey. All dimensions are to be checked on site. Any discrepancies or variations are to be reported to the client before work commences. Figures are rounded up and to be taken from the drawing.

This drawing is to be read in conjunction with all relevant consultants' and/or specialist drawings and any discrepancies or variations are to be referred to the client before the affected work commences.

Rev 01 apr 2021 First issue

Client Mr. A. Sloan

Job Title Proposed extension to 29 Thornton Road, Whitehaven

Drawing Title

Existing plans and elevations

Scale: 1:100 @ A3/1:50 @ A1

Date: apr 2021

Drawn:

Job No: Drwg No: Rev:

284 01001 01

Richard J Lindsay
2 Calva House
Calva Brow
Workington
C14 1DE
email: richard46@aaim.com
Mob : 07921 949618